

Legend

	Project Boundary
	Utilities Construction

Figure 5.6.13

G	SEVENTH ISSUE	GL	02/16
F	SIXTH ISSUE	GL	01/16
E	FIFTH ISSUE	GL	12/15
D	FOURTH ISSUE	GL	10/15
Rev	Description	By	Date

Consultant
ARUP

Contract No. and Title:
 Agreement No. CE 1/2013(CE)
 Site Formation and Associated
 Infrastructural Works for Development
 of Columbarium, Crematorium and
 Related Facilities at Sandy Ridge
 Cemetery - Design and Construction

Drawing title
**Extents and Locations of
 Road Traffic Noise Barriers
 (for Planned
 Representative NSRs)
 (Sheet 1 of 2)**


Drawing no.	Figure 5.6.12	Rev.	G
Drawn	Date	Checked	Approved
GL	02/16	EL	ST
Scale	AS SHOWN	Status	PRELIMINARY

COPYRIGHT RESERVED



Printed by : 12/21/2015
 Filename : G:\env\project\2314448\13 Drawing Deliverables\Reports\015 EIA\20151203 Final EIA\Ch 5 Noise\Figure 5.6.13 - Extents and Locations of Road Traffic Noise Barriers (for Planned Representative NSRs) (Sheet 2 of 2).dgn

DO NOT SCALE DRAWING. CHECK ALL DIMENSIONS ON SITE.
 ALL RIGHTS RESERVED.
 © OVE ARUP & PARTNERS HONG KONG LIMITED.

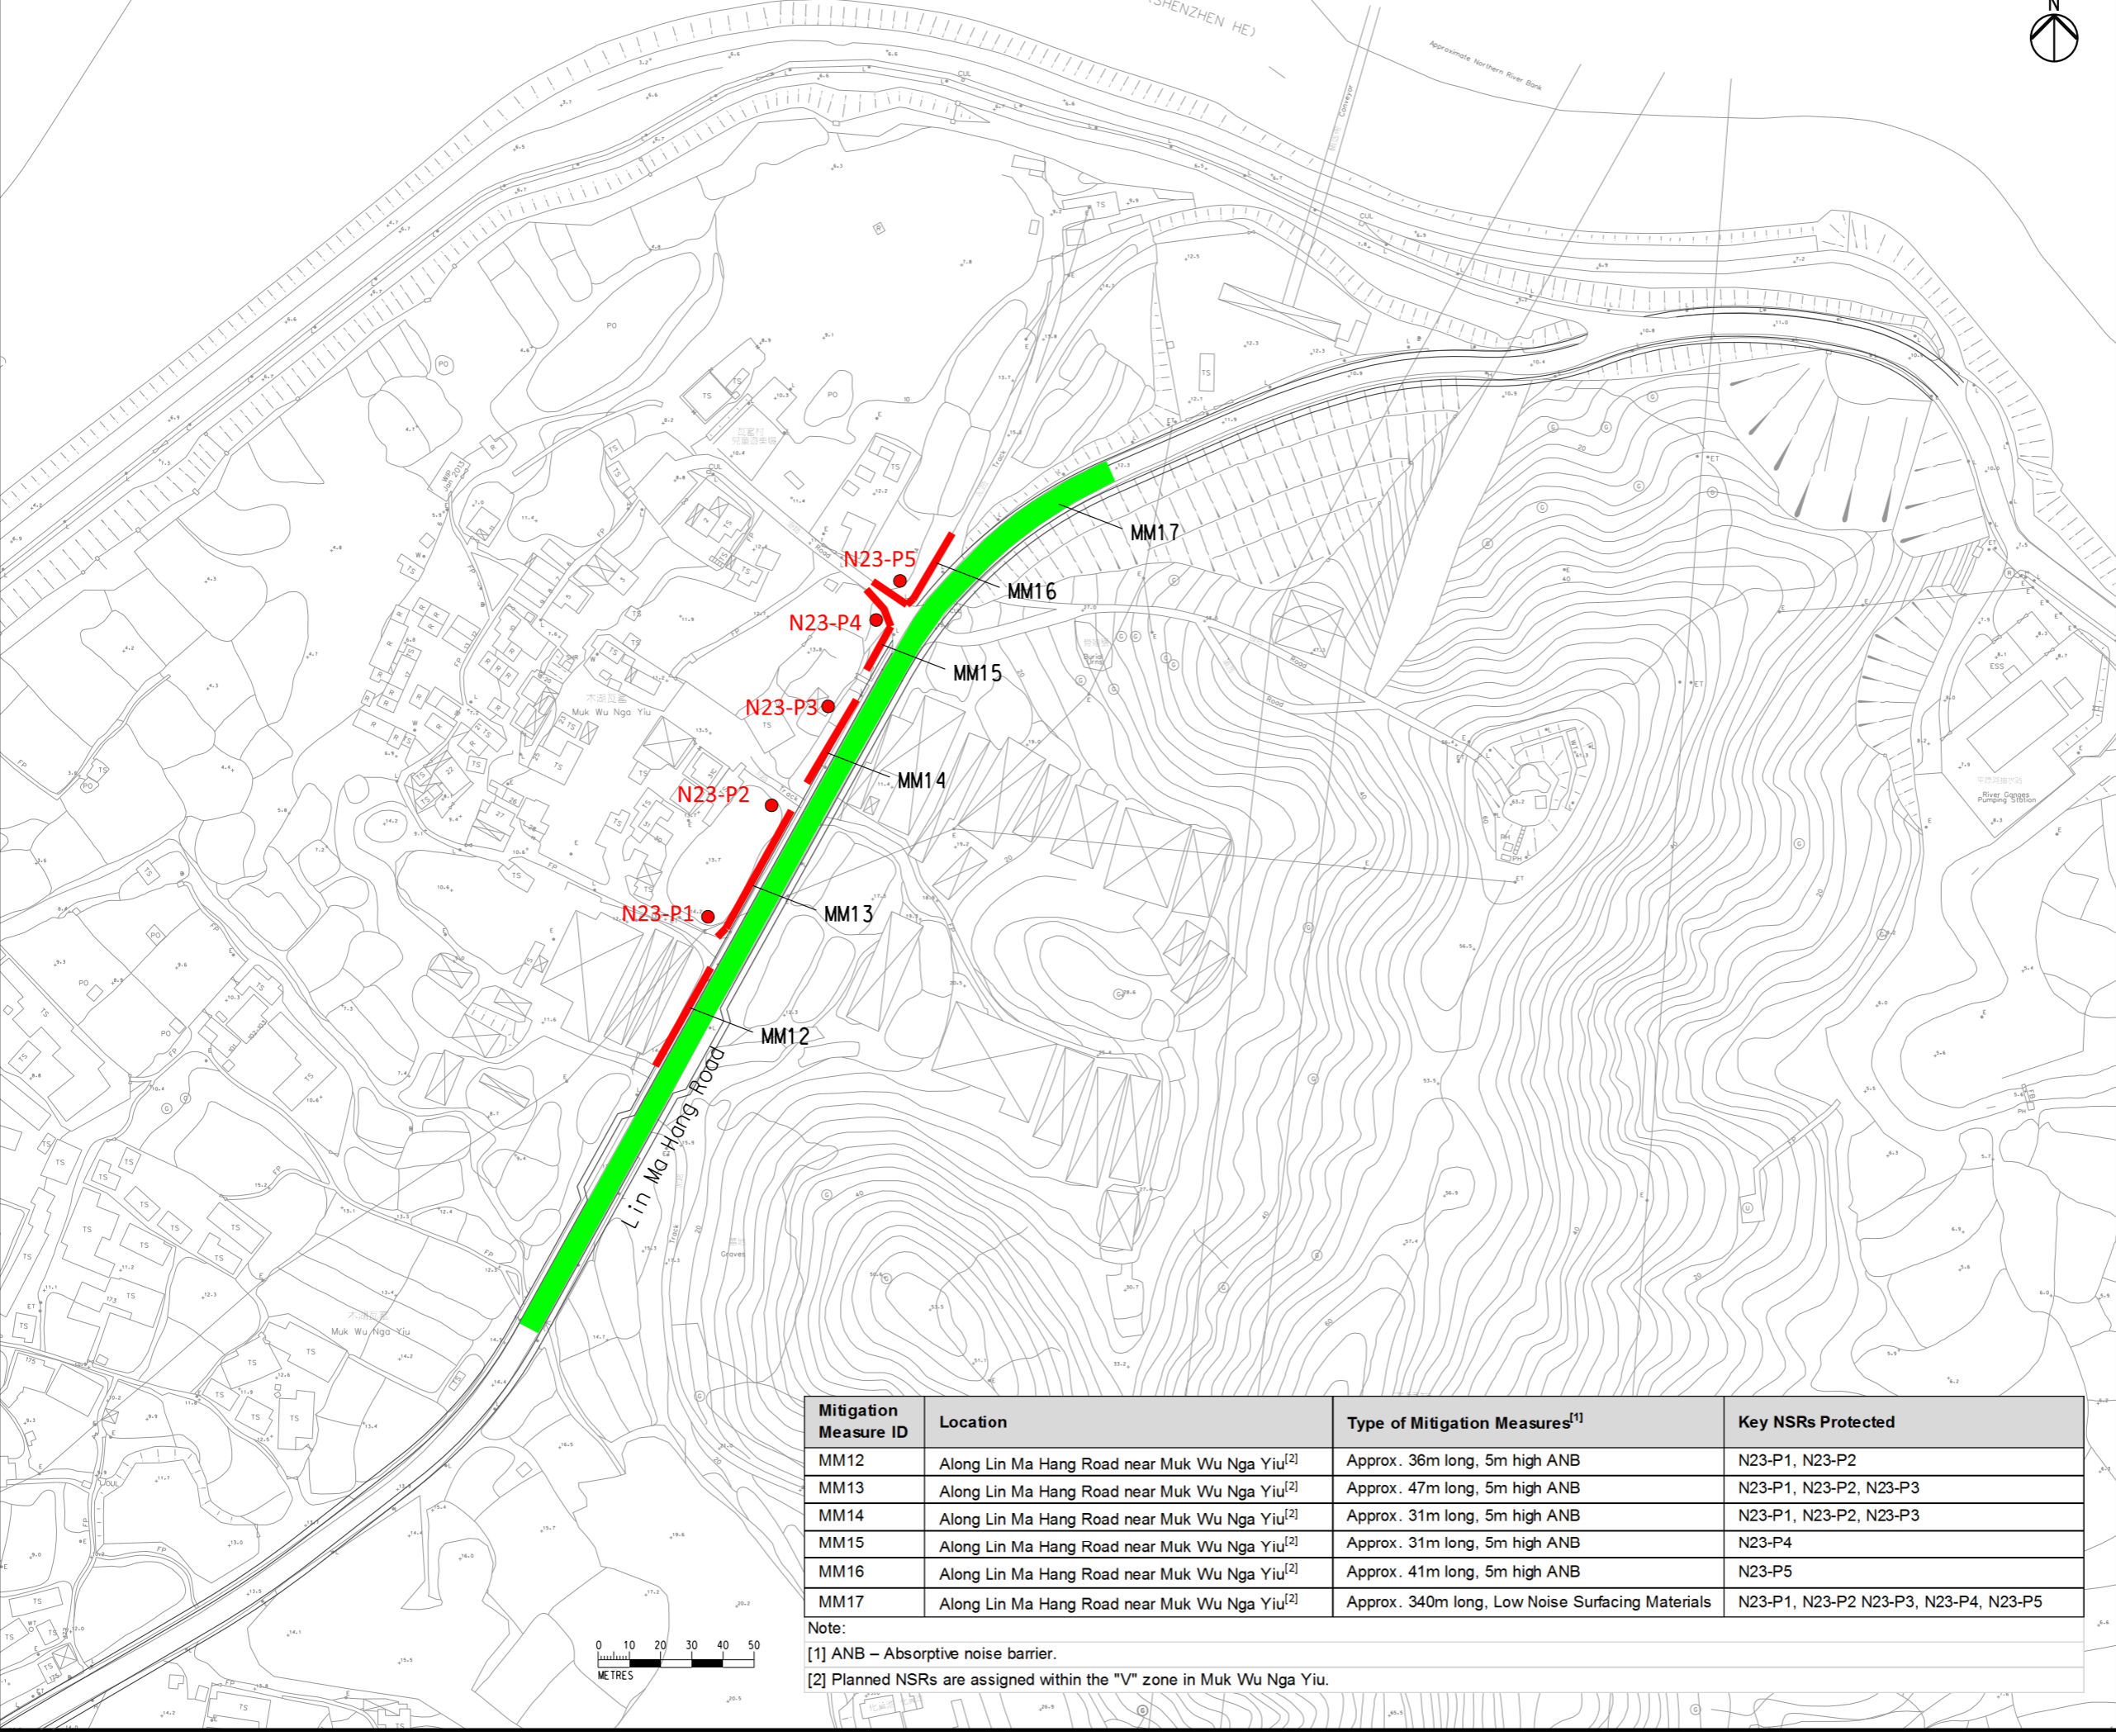

Legend

- Proposed Road Network
- 5m Absorptive Noise Barrier
- Low Noise Surfacing Materials
- Representative Noise Sensitive Receivers (Road Traffic Noise)

E	FIFTH ISSUE	GL	12/15
D	FOURTH ISSUE	GL	10/15
C	THIRD ISSUE	GL	02/15
B	SECOND ISSUE	GL	11/14
Rev	Description	By	Date

Consultant
ARUP

Contract No. and Title:
 Agreement No. CE 1/2013(CE)
 Site Formation and Associated Infrastructural Works for Development of Columbarium, Crematorium and Related Facilities at Sandy Ridge Cemetery - Design and Construction

Drawing title
Extents and Locations of Road Traffic Noise Barriers (for Planned Representative NSRs) (Sheet 2 of 2)

Drawing no. Figure 5.6.13		Rev. E	
Drawn GL	Date 12/15	Checked EL	Approved ST
Scale 1:2000 @A3		Status PRELIMINARY	

Mitigation Measure ID	Location	Type of Mitigation Measures ^[1]	Key NSRs Protected
MM12	Along Lin Ma Hang Road near Muk Wu Nga Yiu ^[2]	Approx. 36m long, 5m high ANB	N23-P1, N23-P2
MM13	Along Lin Ma Hang Road near Muk Wu Nga Yiu ^[2]	Approx. 47m long, 5m high ANB	N23-P1, N23-P2, N23-P3
MM14	Along Lin Ma Hang Road near Muk Wu Nga Yiu ^[2]	Approx. 31m long, 5m high ANB	N23-P1, N23-P2, N23-P3
MM15	Along Lin Ma Hang Road near Muk Wu Nga Yiu ^[2]	Approx. 31m long, 5m high ANB	N23-P4
MM16	Along Lin Ma Hang Road near Muk Wu Nga Yiu ^[2]	Approx. 41m long, 5m high ANB	N23-P5
MM17	Along Lin Ma Hang Road near Muk Wu Nga Yiu ^[2]	Approx. 340m long, Low Noise Surfacing Materials	N23-P1, N23-P2, N23-P3, N23-P4, N23-P5

Note:
 [1] ANB – Absorptive noise barrier.
 [2] Planned NSRs are assigned within the "V" zone in Muk Wu Nga Yiu.



Copyright Reserved

土木工程拓展署
 Civil Engineering and Development Department