



DO NOT SCALE DRAWING. CHECK ALL DIMENSIONS ON SITE.  
 ALL RIGHTS RESERVED.  
 © OVE ARUP & PARTNERS HONG KONG LIMITED.

Shenzhen Shi

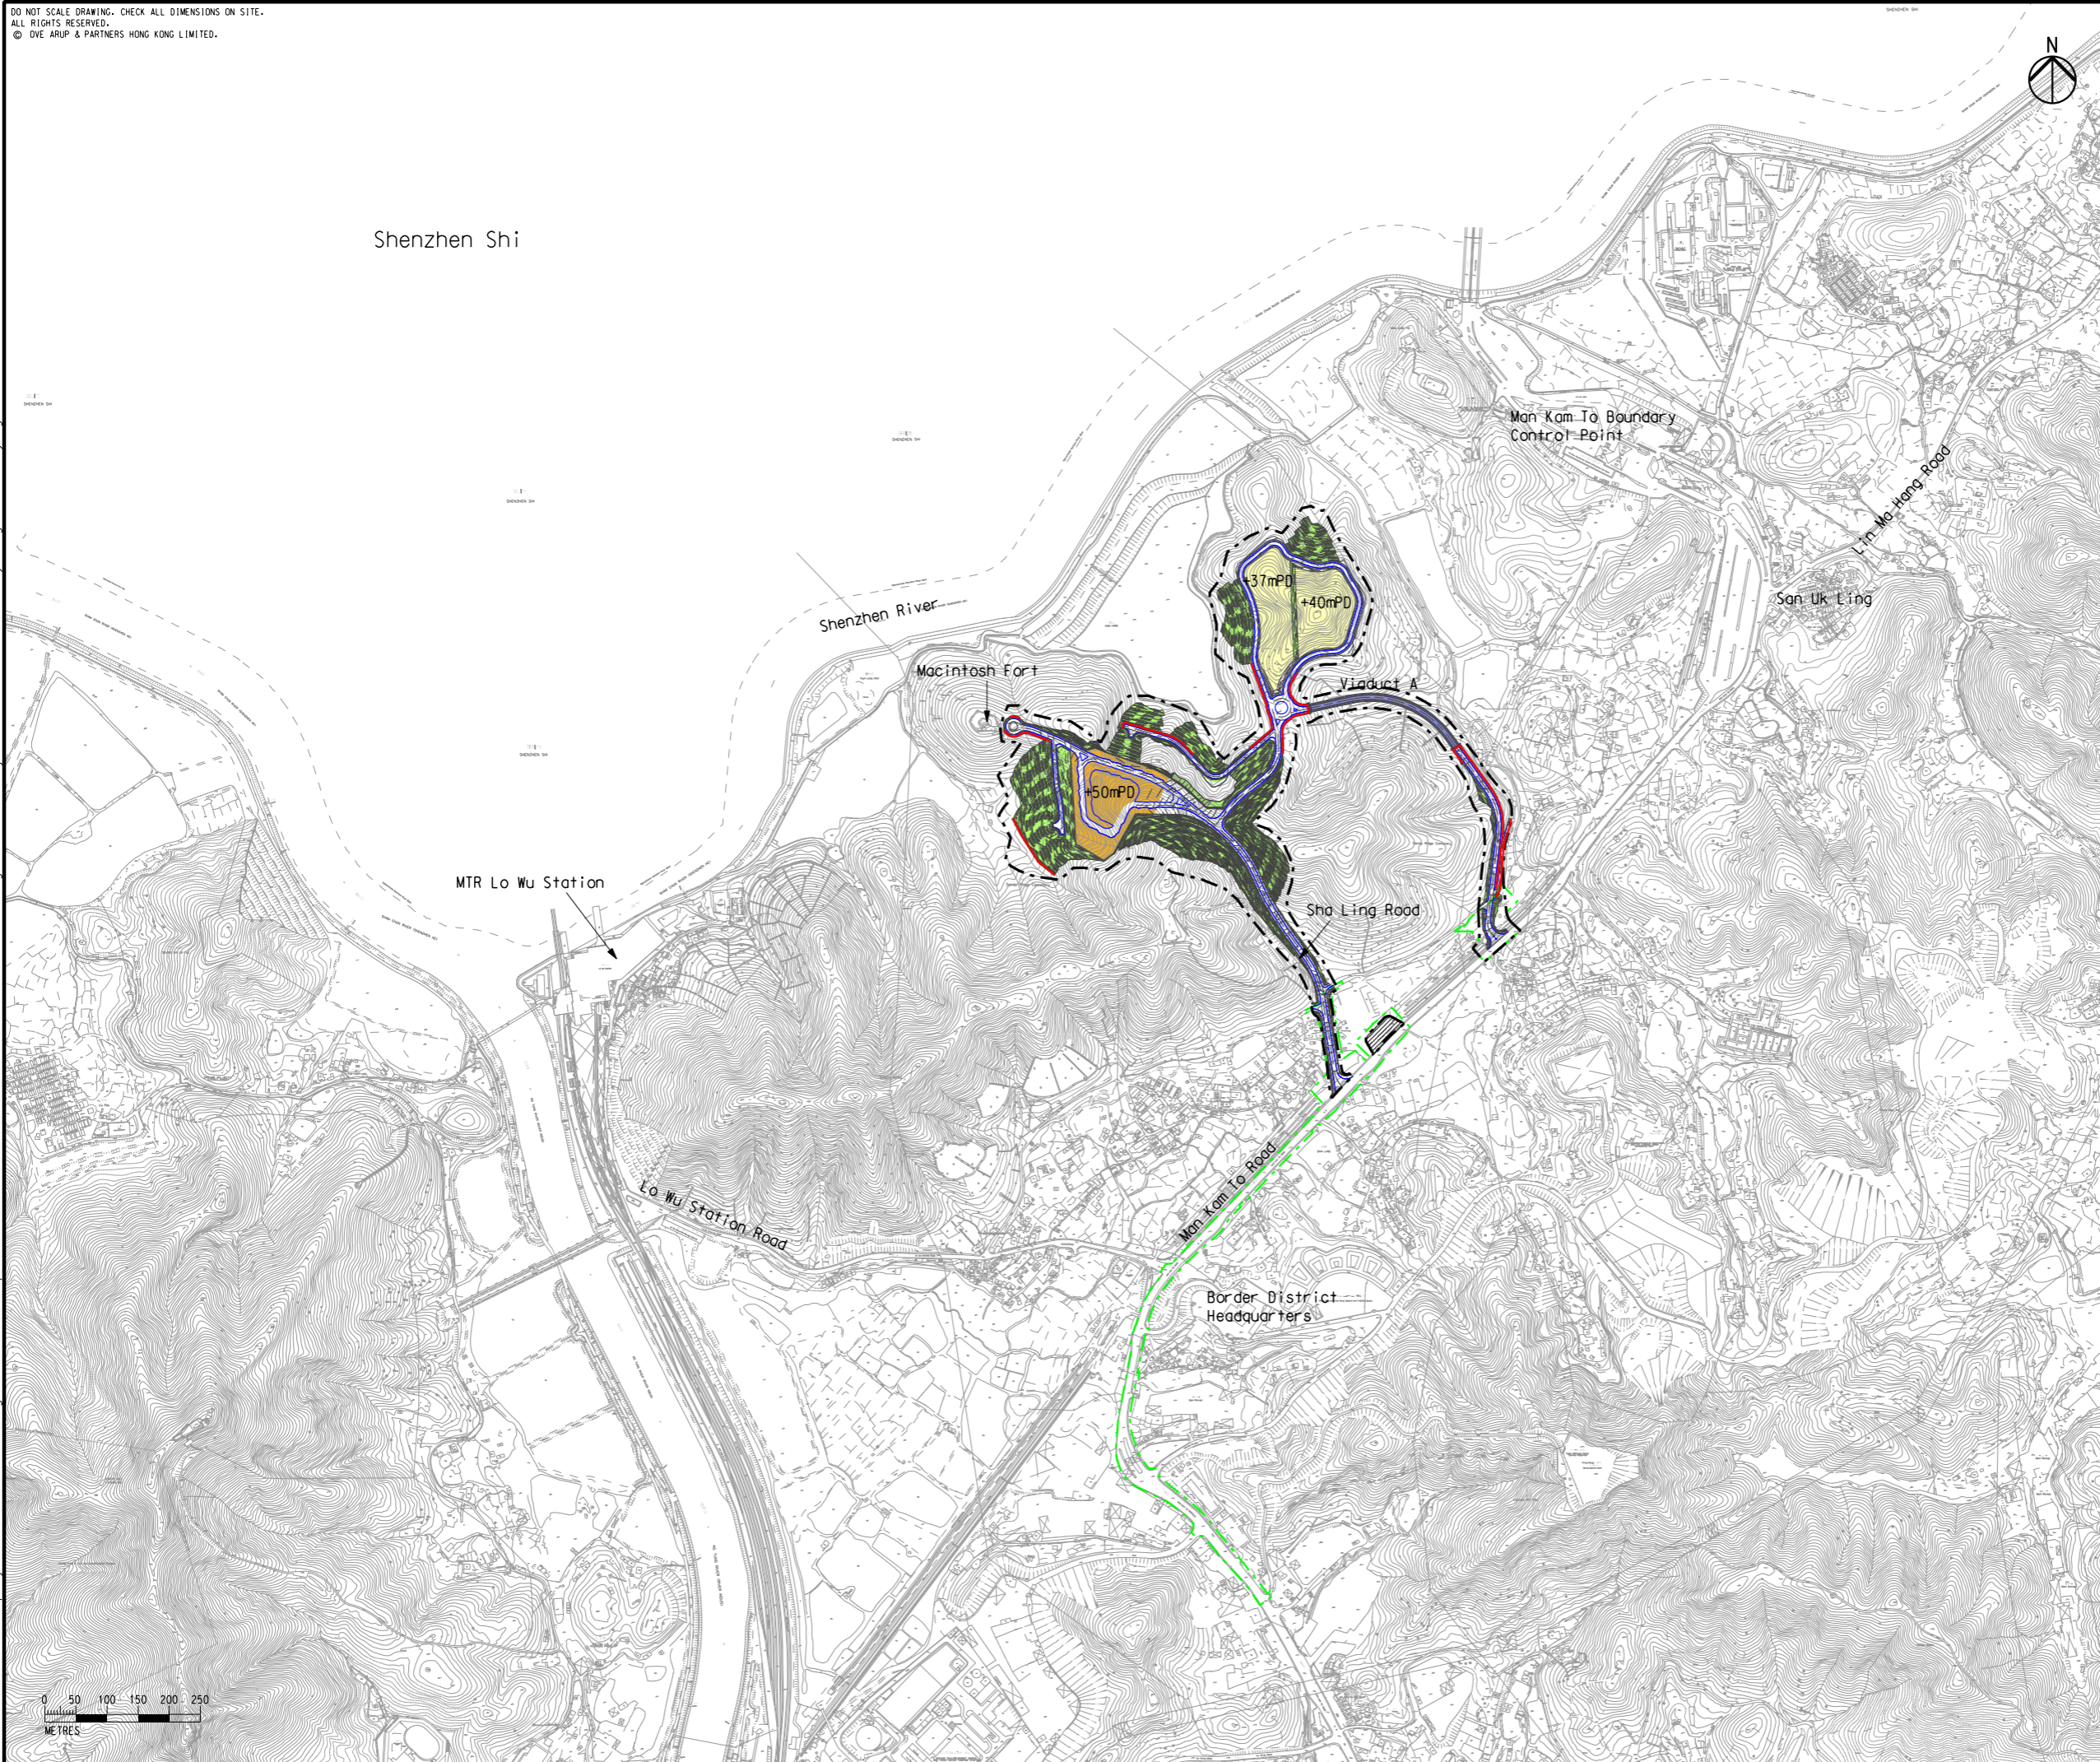

Printed by : 3/1/2016  
 Filename : G:\env\project\231448\13 Drawing Deliverables\Reports\018 EM&A Manual\20160226 Revised Final\_v1\Figure 2.1.1 - Project Location Plan at Sandy Ridge Cemetery.dgn

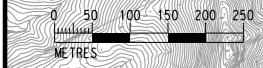

Legend

- Project Boundary
- Utilities Construction
- Proposed Access Road
- Proposed Viaduct
- Proposed Platform for Crematorium, Funeral Parlour and Visitor Service Centre
- Proposed Platforms for Columbarium
- Proposed Pick-up and Drop-off Point
- Proposed Cut / Fill Slope
- Retaining Wall

H	EIGHTH ISSUE	GL	02/16
G	SEVENTH ISSUE	GL	01/16
F	SIXTH ISSUE	GL	12/15
E	FIFTH ISSUE	GL	10/15
Rev	Description	By	Date

Consultant  
ARUP

Contract No. and Title:  
 Agreement No. CE 1/2013(CE)  
 Site Formation and Associated Infrastructural Works for Development of Columbarium, Crematorium and Related Facilities at Sandy Ridge Cemetery - Design and Construction

Drawing title  
Project Location Plan at Sandy Ridge Cemetery

Drawing no. <span style="font-size: 18pt; font-weight: bold;">Figure 2.1.1</span>		Rev. <span style="font-size: 18pt; font-weight: bold;">H</span>	
Drawn GL	Date 02/16	Checked EL	Approved ST
Scale 1:10000 @A3		Status <span style="font-weight: bold;">PRELIMINARY</span>	

COPYRIGHT RESERVED

土木工程拓展署  
Civil Engineering and Development Department