


Location ID	Description
A1	Village House along Man Kam To Road
A2	Village House at San Uk Ling
A3	Village House at Muk Wu Chuen Yiu



Legend

- Project Boundary
- Utilities Construction
- 500m Assessment Area
- Proposed Construction Dust Monitoring Locations

Printed by : 2/29/2016
 Filename : G:\env\project\2314448\13 Drawing Deliverables\Reports\018 EM&A Manual\20160226 Revised Final_v1\Figure 5.1.1 - Locations of Construction Dust Monitoring (Sheet 1 of 4).dgn

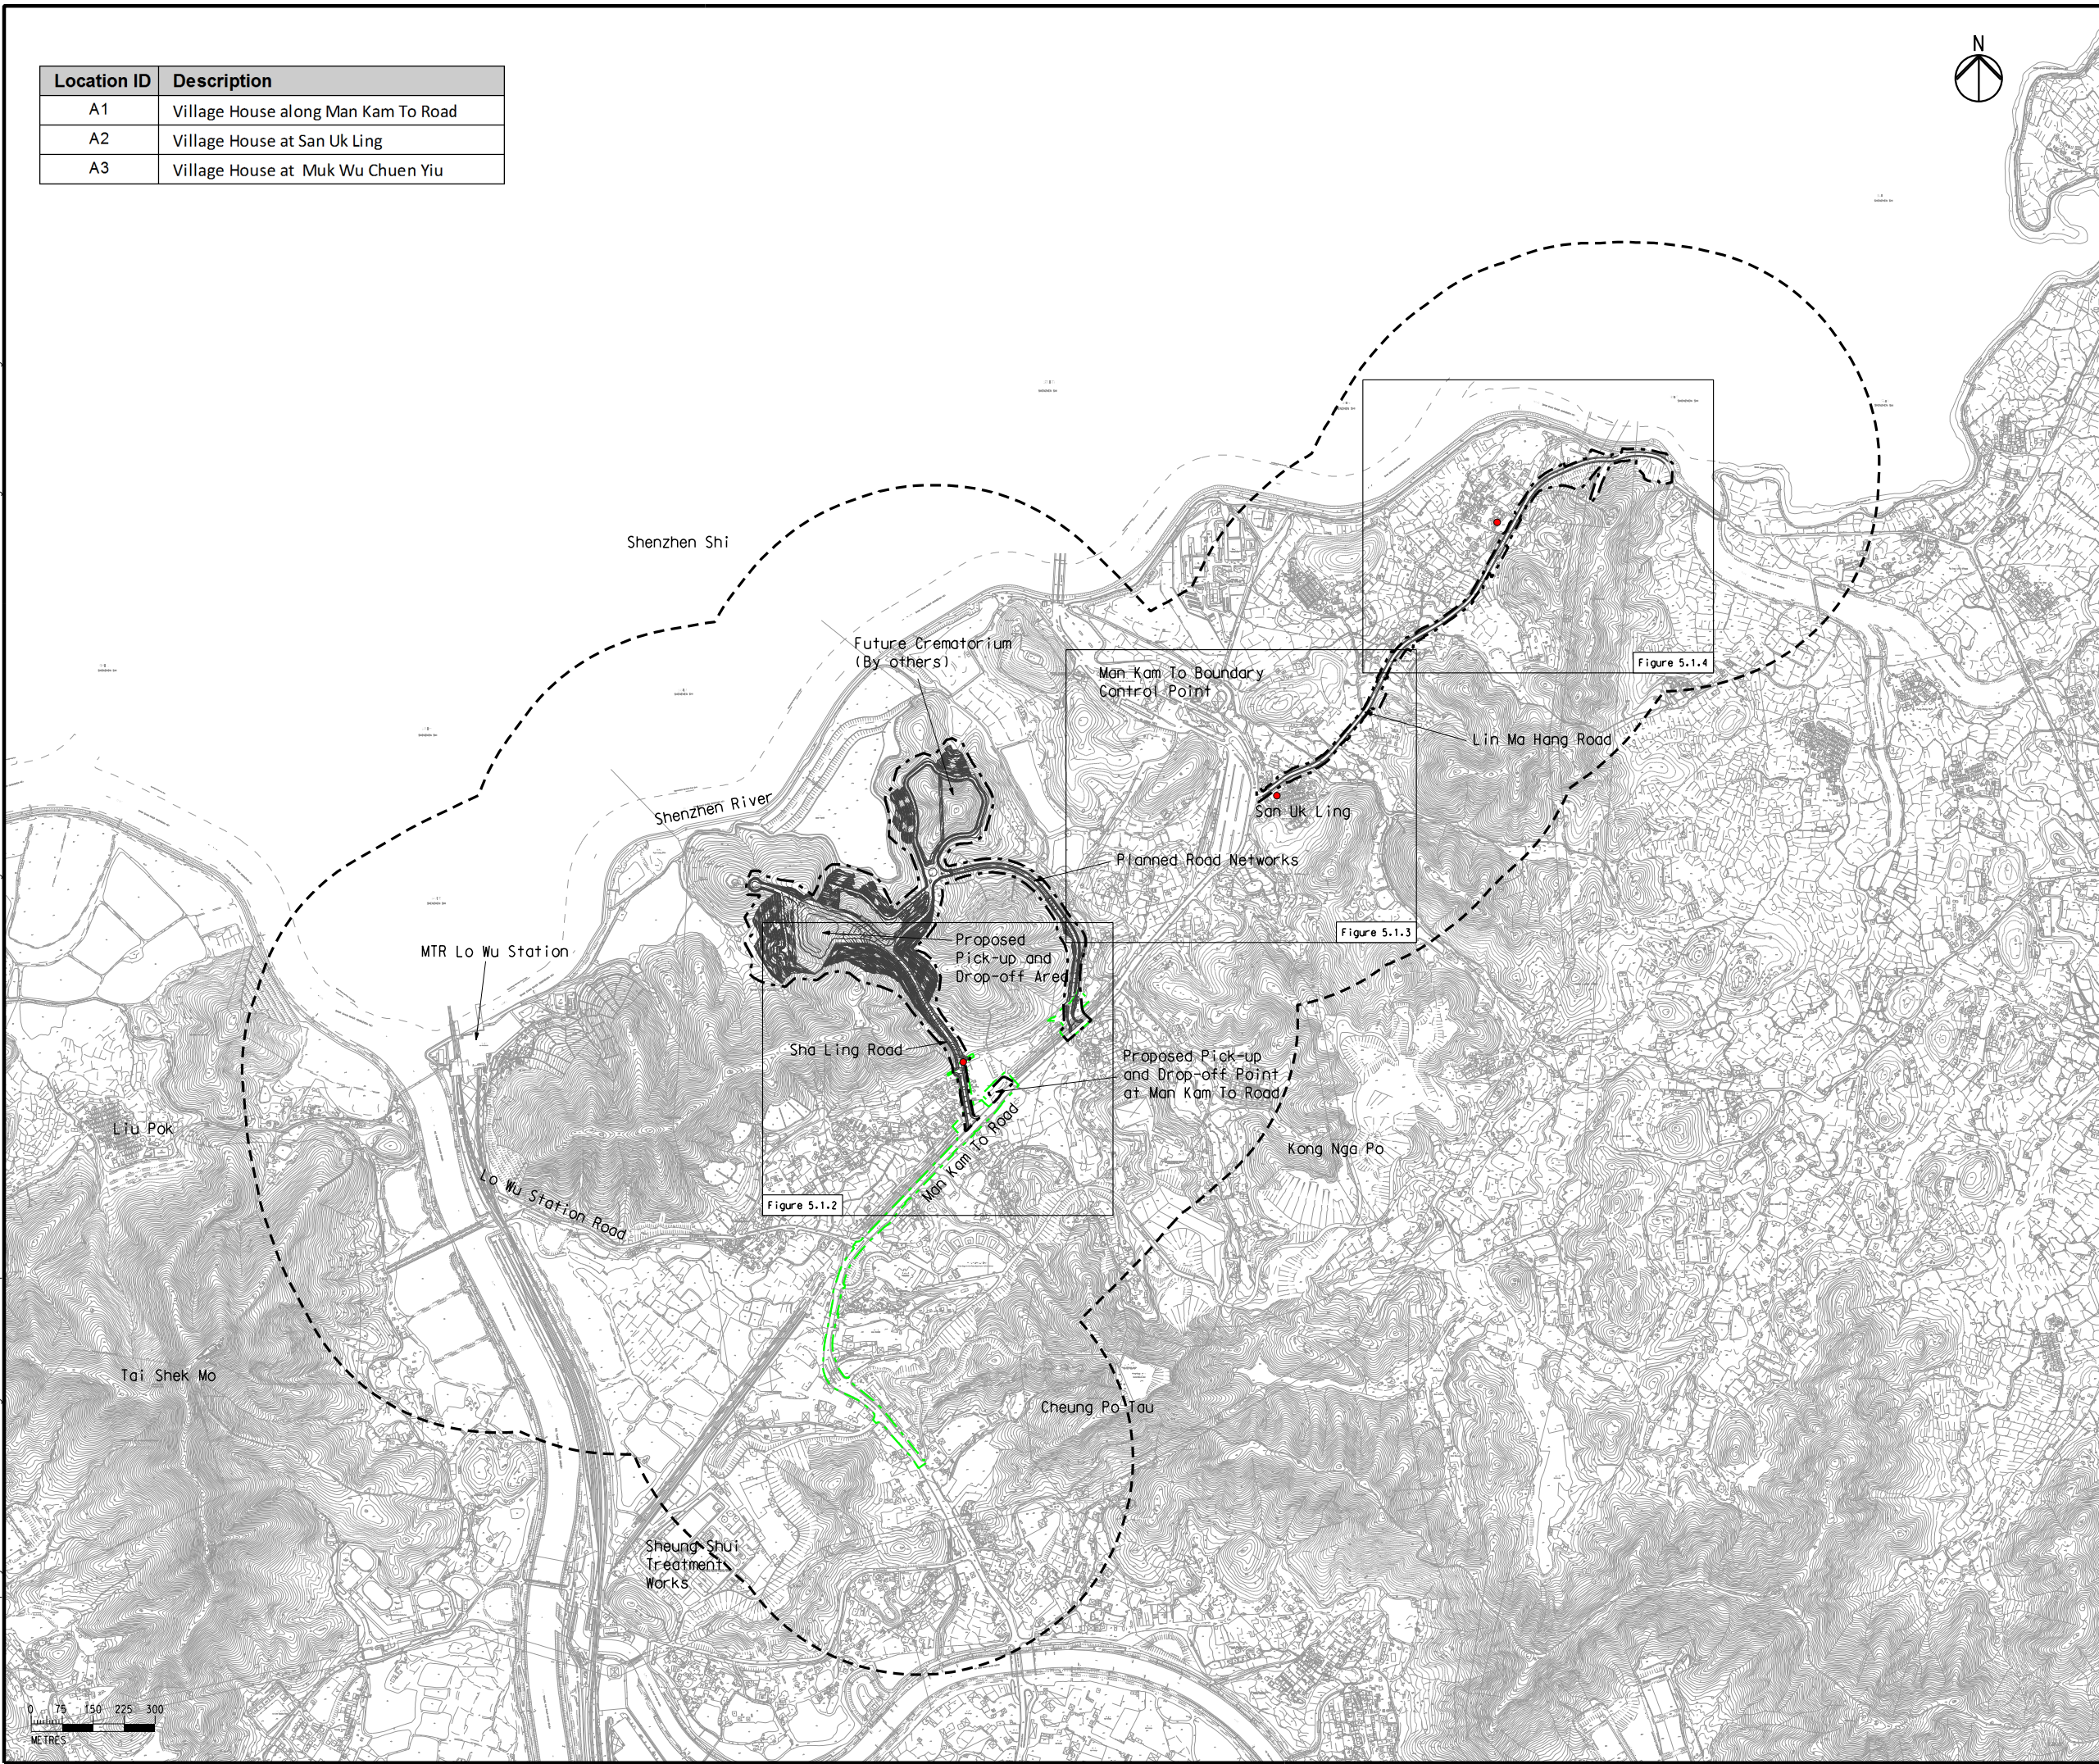

F	SIXTH ISSUE	GL	02/16
E	FIFTH ISSUE	GL	01/16
D	FOURTH ISSUE	GL	12/15
C	THIRD ISSUE	GL	10/15
Rev	Description	By	Date

Consultant
ARUP

Contract No. and Title:
 Agreement No. CE 1/2013(CE)
 Site Formation and Associated
 Infrastructural Works for Development
 of Columbarium, Crematorium and
 Related Facilities at Sandy Ridge
 Cemetery - Design and Construction

Drawing title
**Locations of Construction
 Dust Monitoring
 (Sheet 1 of 4)**

Drawing no. Figure 5.1.1		Rev. F	
Drawn GL	Date 02/16	Checked EL	Approved ST
Scale AS SHOWN		Status PRELIMINARY	

COPYRIGHT RESERVED

土木工程拓展署
 Civil Engineering and
 Development Department

