


DO NOT SCALE DRAWING. CHECK ALL DIMENSIONS ON SITE.  
 ALL RIGHTS RESERVED.  
 © OVE ARUP & PARTNERS HONG KONG LIMITED.

Printed by : 12/23/2015  
 Filename : G:\env\project\231448\13 Drawing Deliverables\Reports\018 EM&A Manual\20151222 Final\Figure 6.1.3 - Extents and Locations of Noise Mitigation Measures (for Existing Representative NSRs) (Sheet 3 of 3).dgn

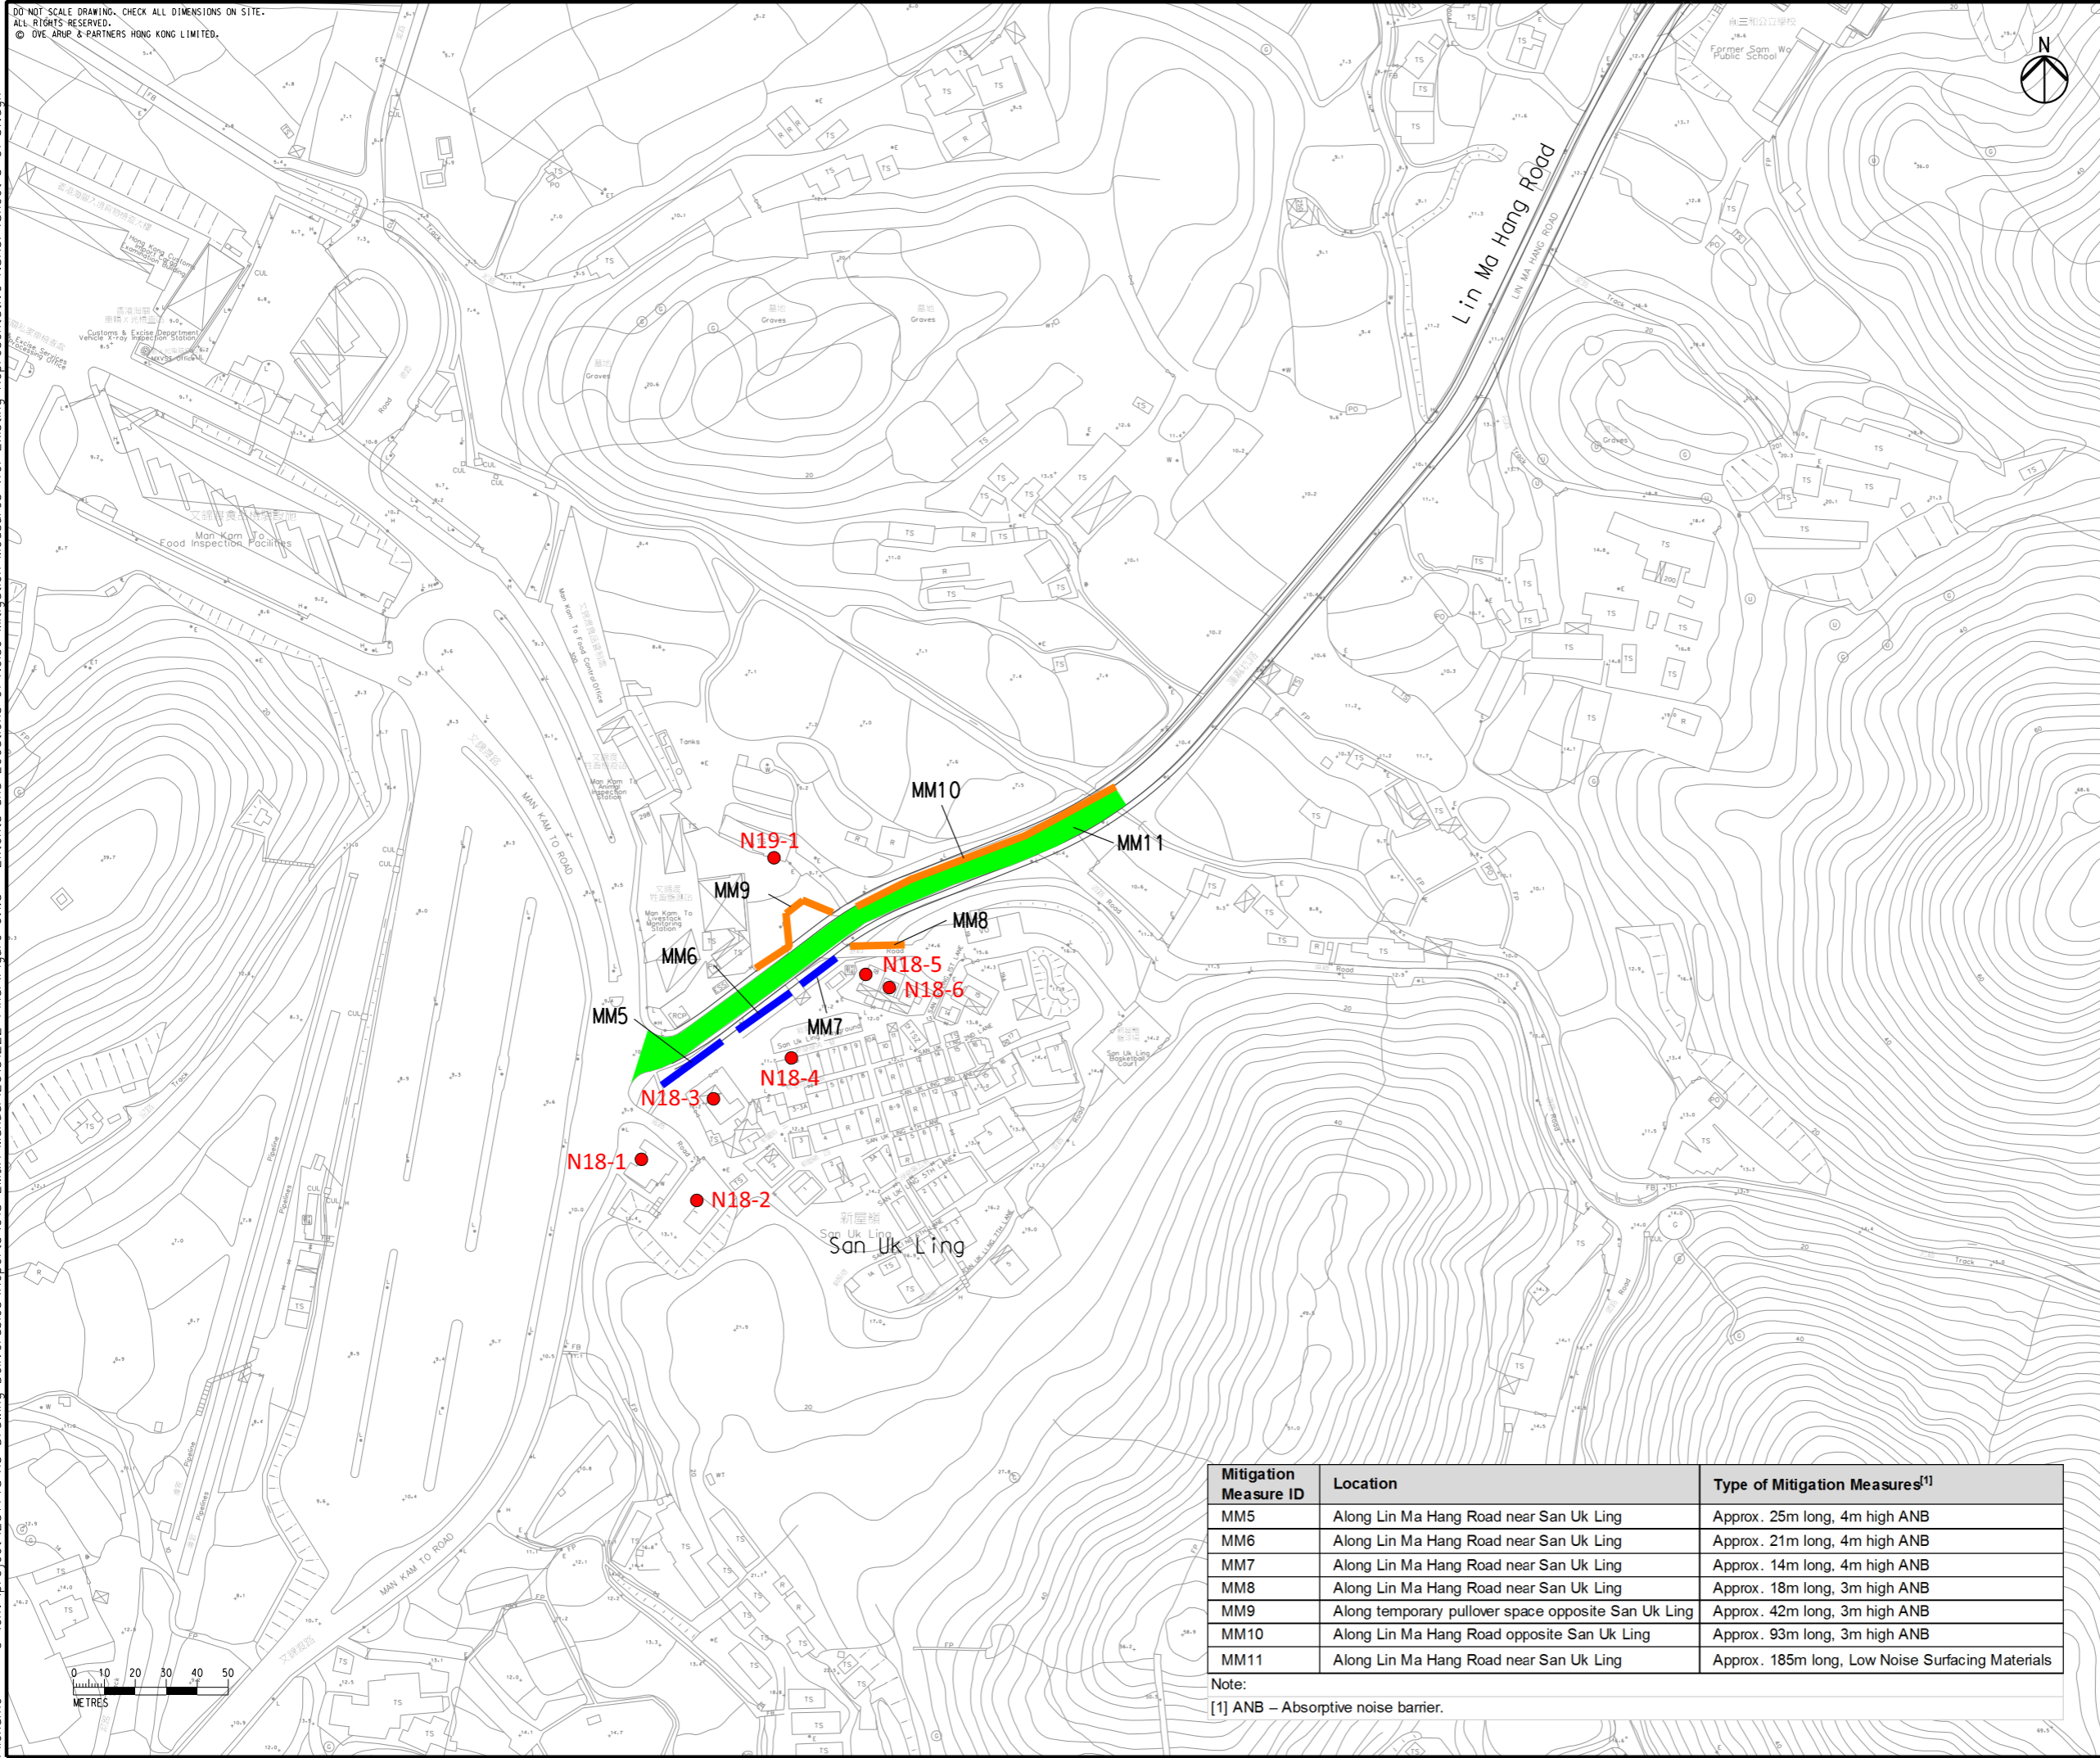

- Legend**
- Proposed Road Network
  - 3m Absorptive Noise Barrier
  - 4m Absorptive Noise Barrier
  - Low Noise Surfacing Materials
  - Representative Noise Sensitive Receivers (Road Traffic Noise)

E	FIFTH ISSUE	GL	12/15
D	FOURTH ISSUE	GL	10/15
C	THIRD ISSUE	GL	02/15
B	SECOND ISSUE	GL	11/14
Rev	Description	By	Date

Consultant  
**ARUP**

Contract No. and Title:  
 Agreement No. CE 1/2013(CE)  
 Site Formation and Associated  
 Infrastructural Works for Development  
 of Columbarium, Crematorium and  
 Related Facilities at Sandy Ridge  
 Cemetery - Design and Construction

Drawing title  
**Extents and Locations of  
 Noise Mitigation Measures  
 (for Existing  
 Representative NSRs)  
 (Sheet 3 of 3)**

Drawing no. <b>Figure 6.1.3</b>		Rev. <b>E</b>	
Drawn GL	Date 12/15	Checked EL	Approved ST
Scale 1:2000 @A3		Status <b>PRELIMINARY</b>	

COPYRIGHT RESERVED



土木工程拓展署  
 Civil Engineering and  
 Development Department

Mitigation Measure ID	Location	Type of Mitigation Measures <sup>[1]</sup>
MM5	Along Lin Ma Hang Road near San Uk Ling	Approx. 25m long, 4m high ANB
MM6	Along Lin Ma Hang Road near San Uk Ling	Approx. 21m long, 4m high ANB
MM7	Along Lin Ma Hang Road near San Uk Ling	Approx. 14m long, 4m high ANB
MM8	Along Lin Ma Hang Road near San Uk Ling	Approx. 18m long, 3m high ANB
MM9	Along temporary pullover space opposite San Uk Ling	Approx. 42m long, 3m high ANB
MM10	Along Lin Ma Hang Road opposite San Uk Ling	Approx. 93m long, 3m high ANB
MM11	Along Lin Ma Hang Road near San Uk Ling	Approx. 185m long, Low Noise Surfacing Materials

Note:  
 [1] ANB – Absorptive noise barrier.