


Shenzhen Shi

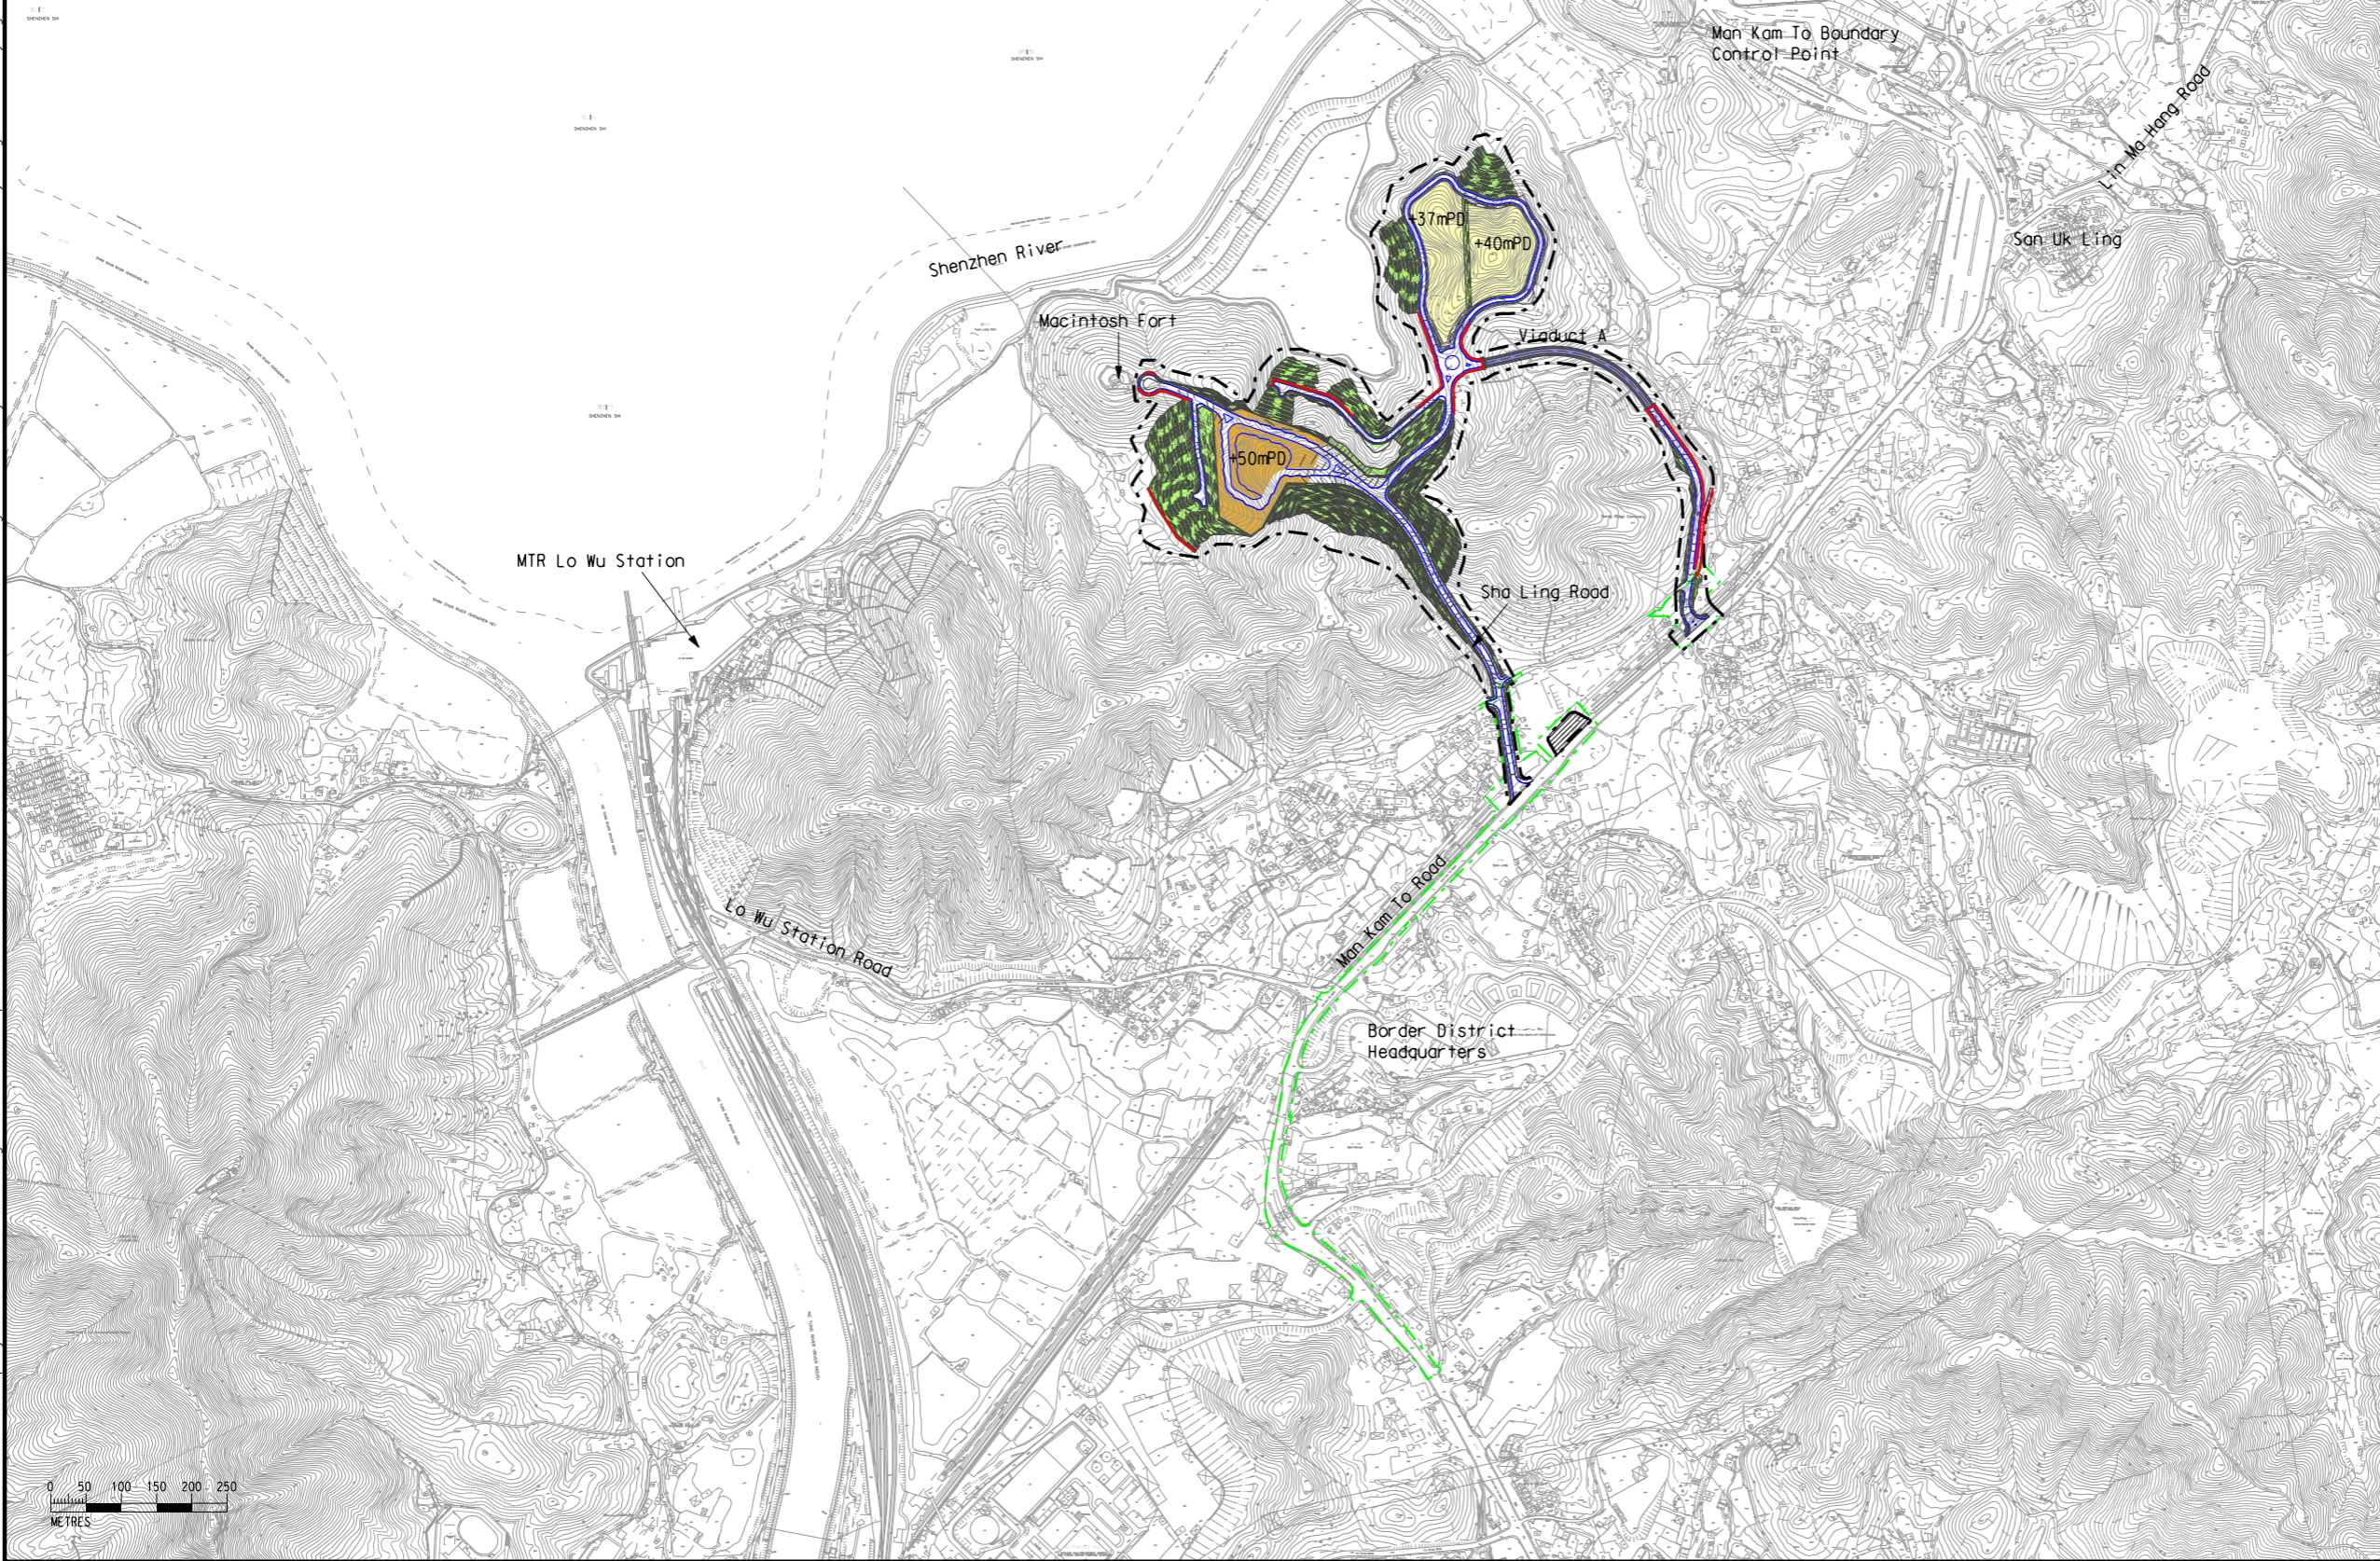

Printed by : 3/1/2016
 Filename : G:\env\project\231448\13 Drawing Deliverables\Reports\015 EIA\20160229 Revised Final EIA_v1\Ch 1 Intro\Figure 1.1 - Project Location Plan at Sandy Ridge Cemetery.dgn



Legend

- Project Boundary
- Utilities Construction
- Proposed Access Road
- Proposed Viaduct
- Proposed Platform for Crematorium, Funeral Parlour and Visitor Service Centre
- Proposed Platforms for Columbarium
- Proposed Pick-up and Drop-off Point
- Proposed Cut / Fill Slope
- Retaining Wall

H	EIGHTH ISSUE	GL	02/16
G	SEVENTH ISSUE	GL	01/16
F	SIXTH ISSUE	GL	12/15
E	FIFTH ISSUE	GL	10/15
Rev	Description	By	Date

Consultant
ARUP

Contract No. and Title:
 Agreement No. CE 1/2013(CE)
 Site Formation and Associated Infrastructural Works for Development of Columbarium, Crematorium and Related Facilities at Sandy Ridge Cemetery - Design and Construction

Drawing title
Project Location Plan at Sandy Ridge Cemetery

Drawing no. Figure 1.1		Rev. H	
Drawn GL	Date 02/16	Checked EL	Approved ST
Scale 1:10000 @A3		Status PRELIMINARY	

COPYRIGHT RESERVED

