


DO NOT SCALE DRAWING. CHECK ALL DIMENSIONS ON SITE.
 ALL RIGHTS RESERVED.
 © OVE ARUP & PARTNERS HONG KONG LIMITED.



Legend

 Project Boundary

Printed by : 9/21/2015
 Filename : G:\env\project\231448\13 Drawing Deliverables\Reports\015 EIA\20150825 Revised Draft_v2\Ch 1 Intro\Figure 1.2 - Project Location Plan at Lin Ma Hang Road.dgn

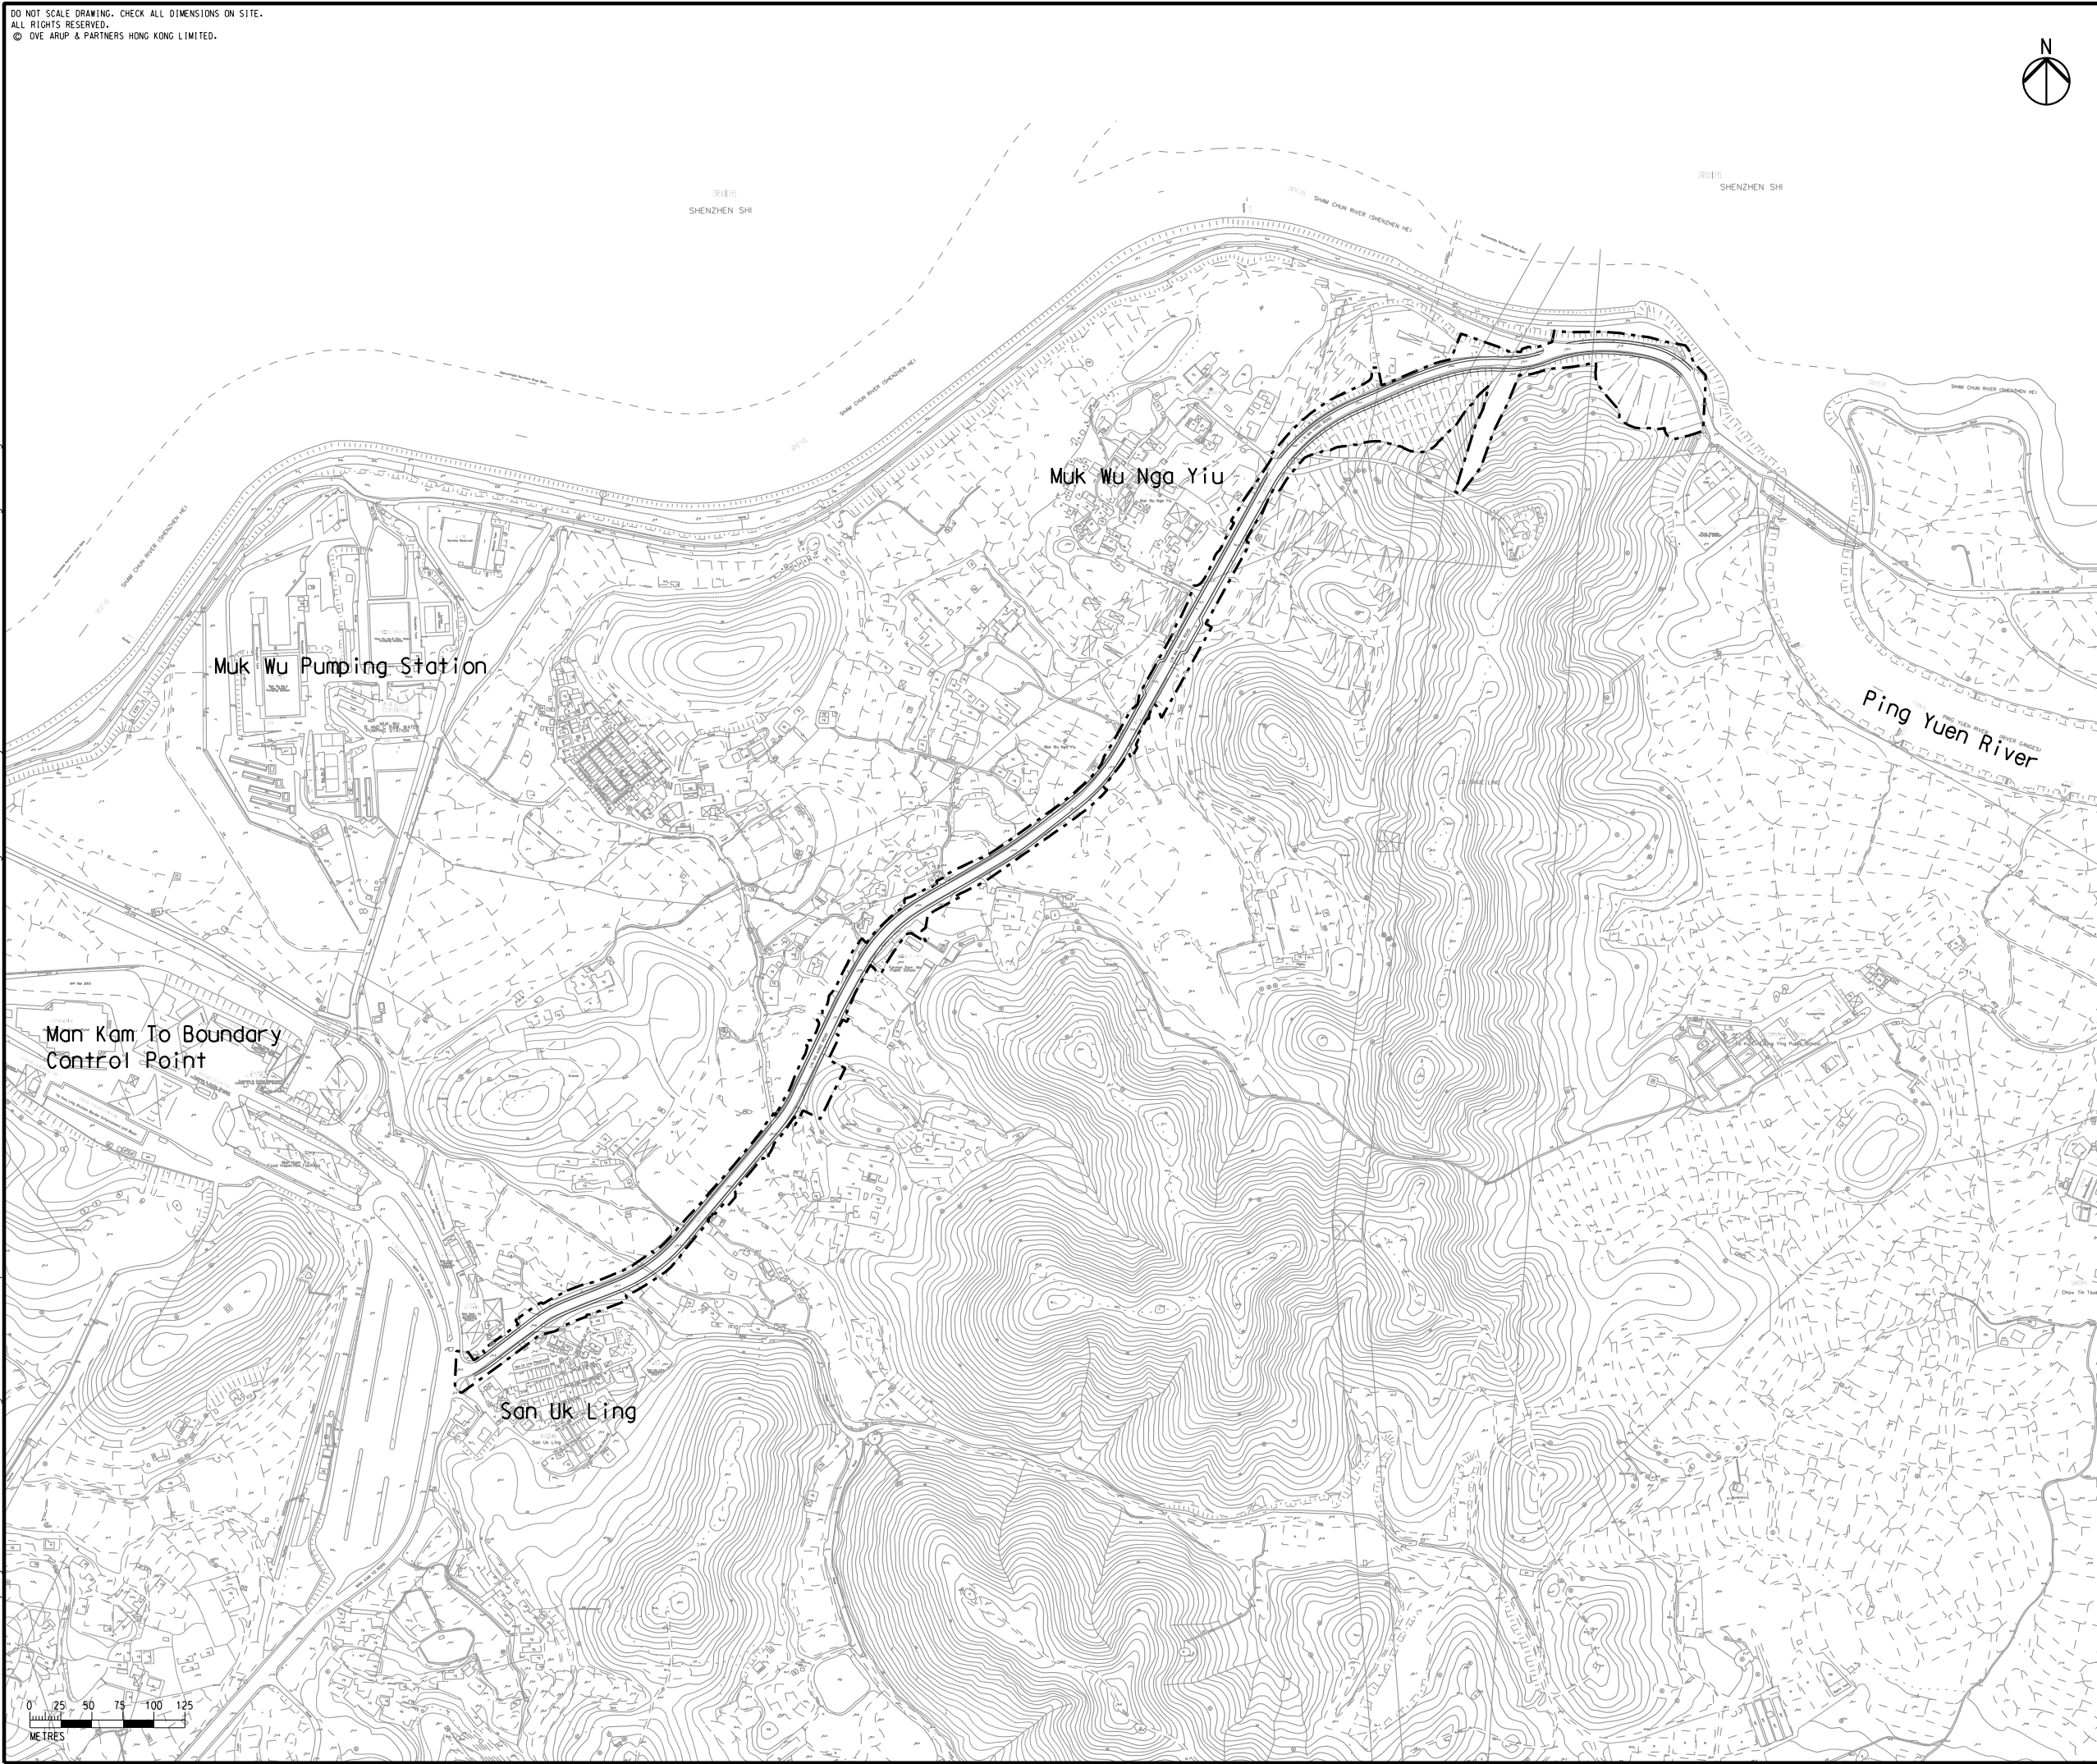

Rev	Description	By	Date
B	SECOND ISSUE	GL	11/14
A	FIRST ISSUE	GL	07/14


Consultant
ARUP

Contract No. and Title:
 Agreement No. CE 1/2013(CE)
 Site Formation and Associated
 Infrastructural Works for Development
 of Columbarium, Crematorium and
 Related Facilities at Sandy Ridge
 Cemetery - Design and Construction

Drawing title
**Project Location Plan
 at Lin Ma Hang Road**

Drawing no. Figure 1.2		Rev. B	
Drawn GL	Date 11/14	Checked EL	Approved ST
Scale 1:5000 @A3		Status PRELIMINARY	

COPYRIGHT RESERVED



土木工程拓展署
 Civil Engineering and
 Development Department