



GENERAL NOTES:

1. UNLESS OTHERWISE STATED, ALL DIMENSIONS ARE IN MM AND ALL LEVELS ARE IN mPD.

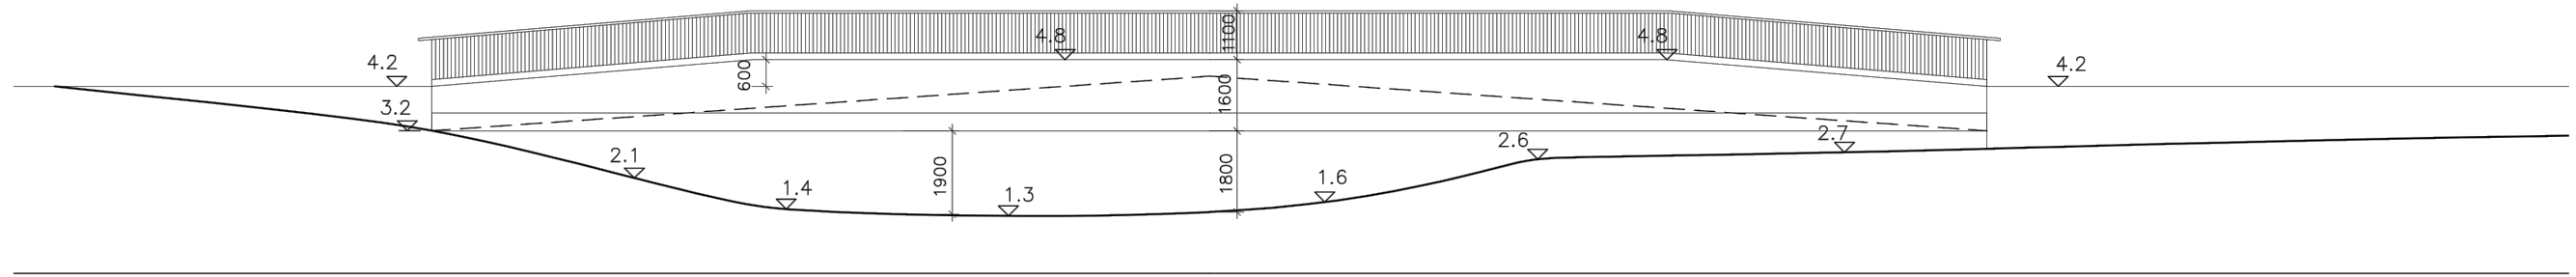


ELEVATION 1
1 : 150

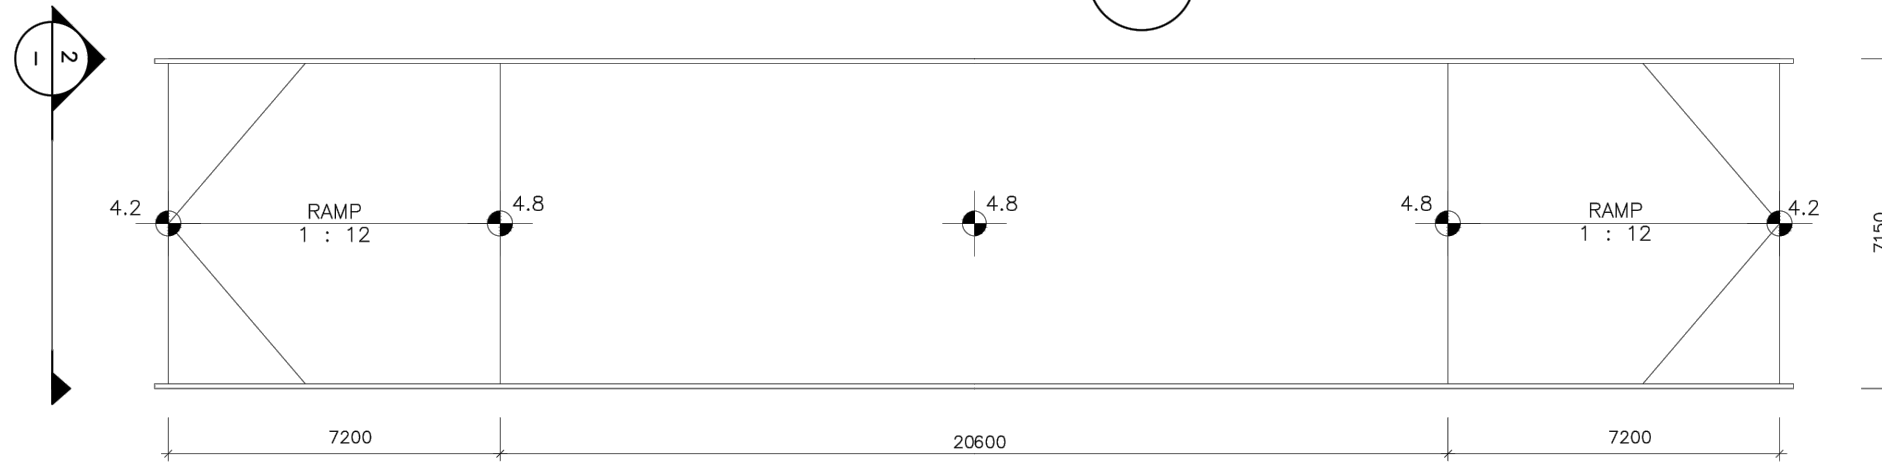


ELEVATION 1

PLAN (SCALE 1 : 150)

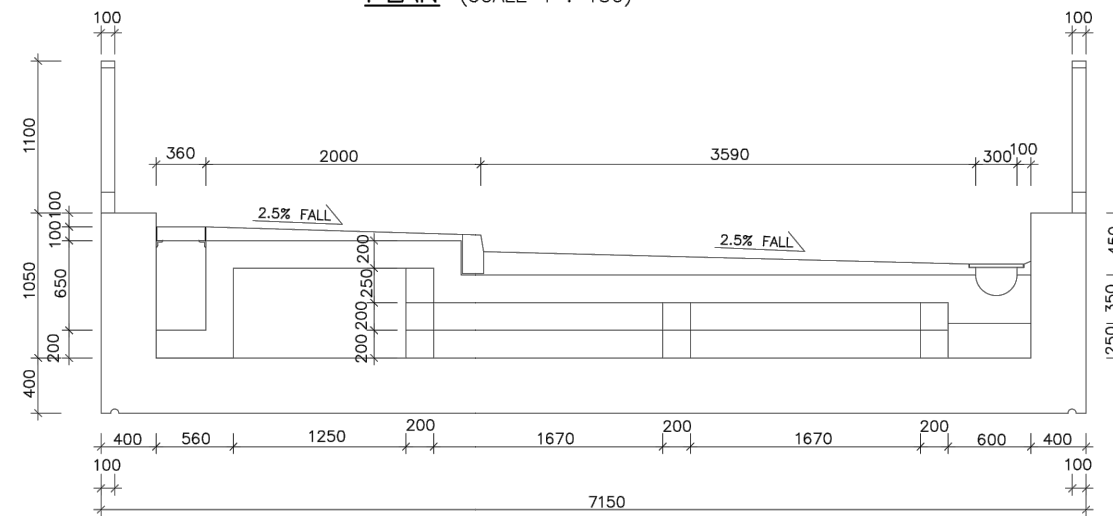

SECTION 2
1 : 50

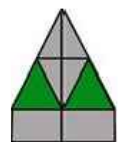

The joint venture of
Maurice Lee & Associates Ltd. and
Cinotech Consultants Ltd.



**Works Division
Highways Department**

PROJECT:
AGREEMENT NO. CE 14/2014(HY) NEW WANG
TONG RIVER BRIDGE, MUI MO -
ENVIRONMENTAL
IMPACT ASSESSMENT & DRAINAGE IMPACT
ASSESSMENT STUDIES - INVESTIGATION

DRAWING TITLE:
Layout of Alternative Bridge Design (Option 2)

Drafting by	JM	06/16	SCALE: AS SHOWN	REV: -
Designed by	-	06/16		
Checked by	HT	06/16	DRAWING NO: FIG 2.2	
Approved by	BC	06/16		