
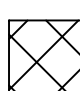








LEGEND

-  Project Boundary
-  Existing Wang Tong Bridge
-  Proposed New Wang Tong Bridge
-  Hoarding Area of Cycle Bridge
-  Hoarding Area of Foot Bridge

Silvermine Bay

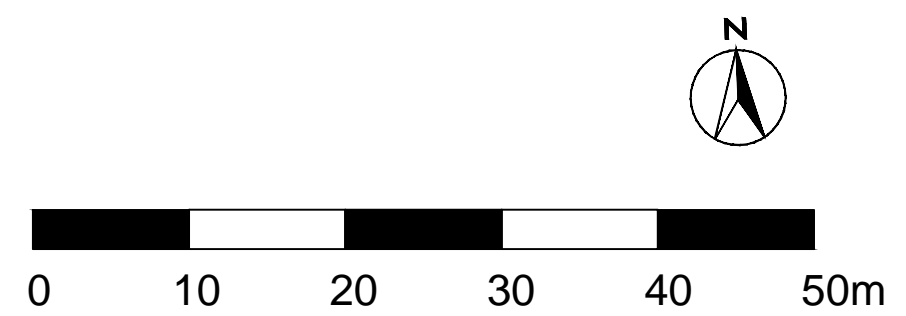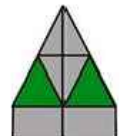

 <p>The joint venture of Maurice Lee & Associates Ltd. and Cinotech Consultants Ltd.</p>	 <p>CINOTECH consultants limited</p>	 <p>Works Division Highways Department</p>	<p>PROJECT: AGREEMENT NO. CE 14/2014(HY) NEW WANG TONG RIVER BRIDGE, MUI MO - ENVIRONMENTAL IMPACT ASSESSMENT & DRAINAGE IMPACT ASSESSMENT STUDIES - INVESTIGATION</p>	<p>DRAWING TITLE: Hoarding Plan</p>	Drafting by	KL	08/15	SCALE: AS SHOWN	DRAWING NO: FIG 3.2	REV: -
					Designed by	-	08/15			