



SECTION A
SCALE 1:1500
FIGURE 3.42

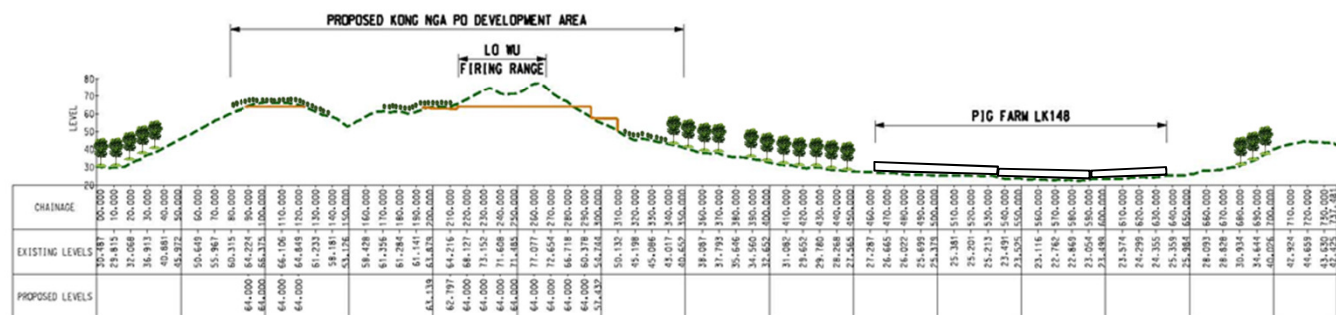

SECTION B
SCALE 1:1500
FIGURE 3.43

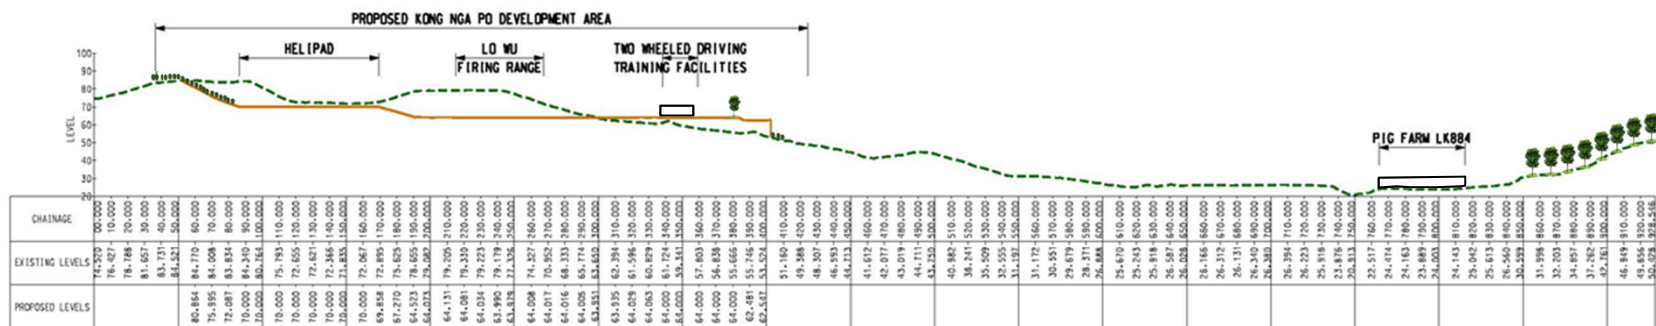

SECTION C
SCALE 1:1500
FIGURE 3.44

LEGEND:
--- EXISTING GROUND PROFILE
--- GROUND PROFILE OF PROPOSED DEVELOPMENT
--- INDICATIVE BUILDING STRUCTURE

P1	MAY 16	MING	FIRST ISSUE	NR	JPP
Rev	Date	Drawn	Description	Chk'd	App'd

Mott MacDonald

20/F AIA Kowloon Tower
Landsmark East
100 New Wing Street
Kowloon Tong, Kowloon
Hong Kong
T +852 2828 5107
F +852 2827 1822
www.mottmac.com.hk

CEDD CIVIL ENGINEERING
AND DEVELOPMENT
DEPARTMENT

Project
**AGREEMENT NO. CE31 / 2014(CE)
ENGINEERING STUDY FOR POLICE
FACILITIES IN KONG NGA PO -
FEASIBILITY STUDY**

Title
**CROSS-SECTION OF TOPOGRAPHY
OF EXISTING CONDITION AND THE
PROJECT DEVELOPMENT**

Designed	HC	Eng check	EC
Drawn	MING	Coordination	EC
Dep check	HC	Approved	JPP
Scale at A1	1:1500	Status	PRE
Drawing Number		Rev	P1

FIGURE 3.43