


ID No.	Mitigation Measure
CM01	Tree Protection and Preservation
CM02	Tree Transplantation
CM03	Work Area and Temporary Works Area
CM04	Advance Implementation of Mitigation Planting
CM05	Decorative Screen Hoarding*
OM01	Detailed Design Considerations
OM02	Aesthetically Pleasing Design and Responsive Design of Buildings and Structures
OM03	Design of Engineering Structures
OM04	Design of Retaining Walls and Slopes
OM05	Compensatory Planting Proposals
OM06	Landscape Buffer Tree Planting
OM07	Roadside and Amenity Planting
OM08	Grassland (Ecological Mitigation)
OM09	Green Roof**
OM10	Vertical Greening**
OM11	Green Paving**
OM12	Light Control (Operation)

\*Decorative screen hoarding will be constructed along the construction works close to visually sensitive receivers during the construction phase of the works to screen undesirable views of the construction site. The actual hoarding location will be subject to detailed design.

\*\*The greening of structures is indicative only. The actual planting areas will be subject to detailed design.

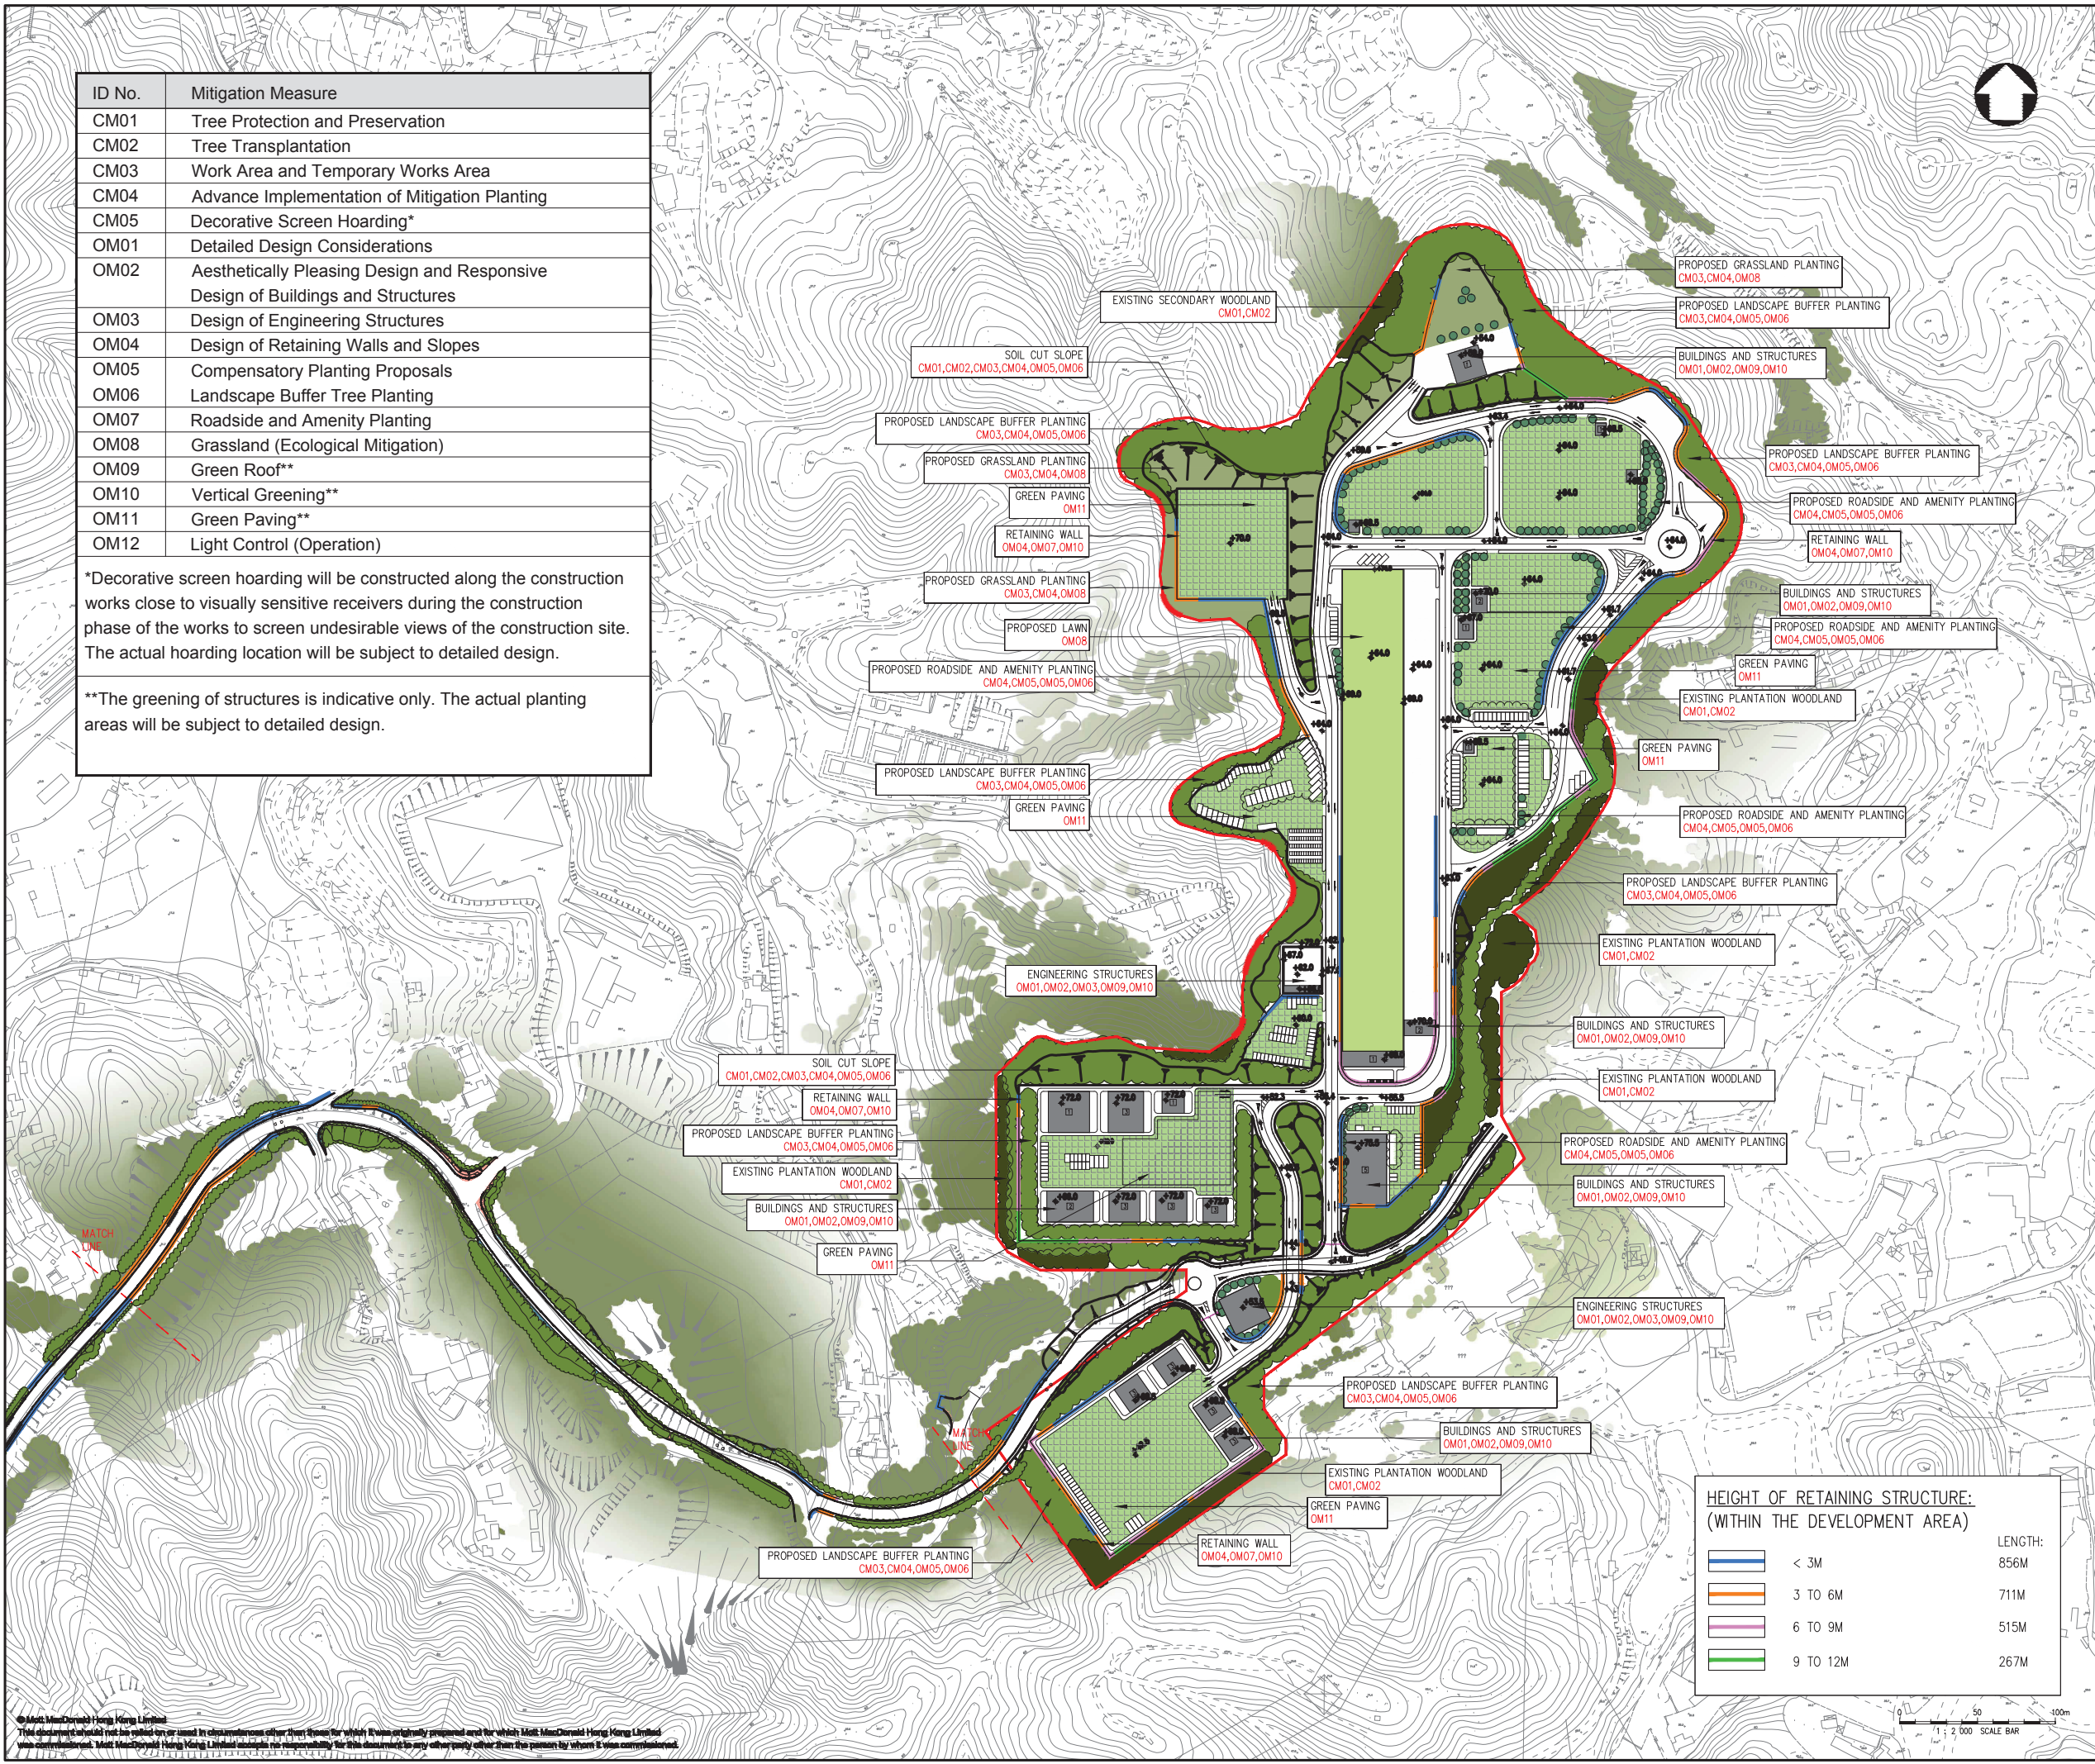

LEGEND:

PROPOSED KONG NGA PO DEVELOPMENT AREA

PROPOSED KONG NGA PO ROAD IMPROVEMENT WORKS

PROPOSED BUILDINGS AND STRUCTURES

HEIGHT OF PROPOSED BUILDINGS (NUMBER OF STOREYS)

INTERNAL CIRCULATION ROADS

PARKING PROVISION

NEW CUT SLOPES

PROPOSED CUTTING SLOPE

PROPOSED FILLING SLOPE

EXISTING PLANTATION AND SECONDARY WOODLAND WITHIN THE PROJECT BOUNDARY

EXISTING PLANTATION AND SECONDARY WOODLAND OUTSIDE THE PROJECT BOUNDARY

PROPOSED LANDSCAPE BUFFER PLANTING

PROPOSED SHRUB-GRASSLAND PLANTING

PROPOSED LAWN

PROPOSED ROADSIDE AND AMENITY PLANTING

PROPOSED BUILDING AND STRUCTURES

PROPOSED GREEN PAVING

NOTE:  
THE LEVEL OF THE BUILDINGS/STRUCTURES SHOWN IN THE FIGURE IS INDICATIVE ONLY AND SUBJECT TO FURTHER REVISION DURING DETAILED DESIGN.

P1	SEP 15	CCH	FIRST ISSUE	MT	SHC
Rev	Date	Drawn	Description	Ch'k'd	App'd

20/F AIA Kowloon Tower  
Landmark East  
100 How Ming Street  
Kwun Tong, Kowloon  
Hong Kong  
T +852 2888-5757  
T +852 2887-1888  
W www.mottmacdonald.com.hk

Client

CIVIL ENGINEERING AND DEVELOPMENT DEPARTMENT

Project

AGREEMENT NO. CE31 / 2014(CE)  
ENGINEERING STUDY FOR POLICE FACILITIES IN KONG NGA PO -  
FEASIBILITY STUDY

Title

LANDSCAPE AND VISUAL MITIGATION MEASURES - PLAN

Designed	KC	Eng check	MT
Drawn	CCH	Coordination	LL
Dwg check	KC	Approved	SHC
Scale at A1	1:2000	Status	PRE
Drawing Number		Rev	P1

FIGURE 10-21