


ID No.	Mitigation Measure
CM01	Tree Protection and Preservation
CM02	Tree Transplantation
CM03	Work Area and Temporary Works Area
CM04	Advance Implementation of Mitigation Planting
CM05	Decorative Screen Hoarding*
OM01	Detailed Design Considerations
OM02	Aesthetically Pleasing Design and Responsive Design of Buildings and Structures
OM03	Design of Engineering Structures
OM04	Design of Retaining Walls and Slopes
OM05	Compensatory Planting Proposals
OM06	Landscape Buffer Tree Planting
OM07	Roadside and Amenity Planting
OM08	Grassland (Ecological Mitigation)
OM09	Green Roof**
OM10	Vertical Greening**
OM11	Green Paving**
OM12	Light Control (Operation)

*Decorative screen hoarding will be constructed along the construction works close to visually sensitive receivers during the construction phase of the works to screen undesirable views of the construction site. The actual hoarding location will be subject to detailed design.

**The greening of structures is indicative only. The actual extent of the planting will be subject to the detailed design of the structures.

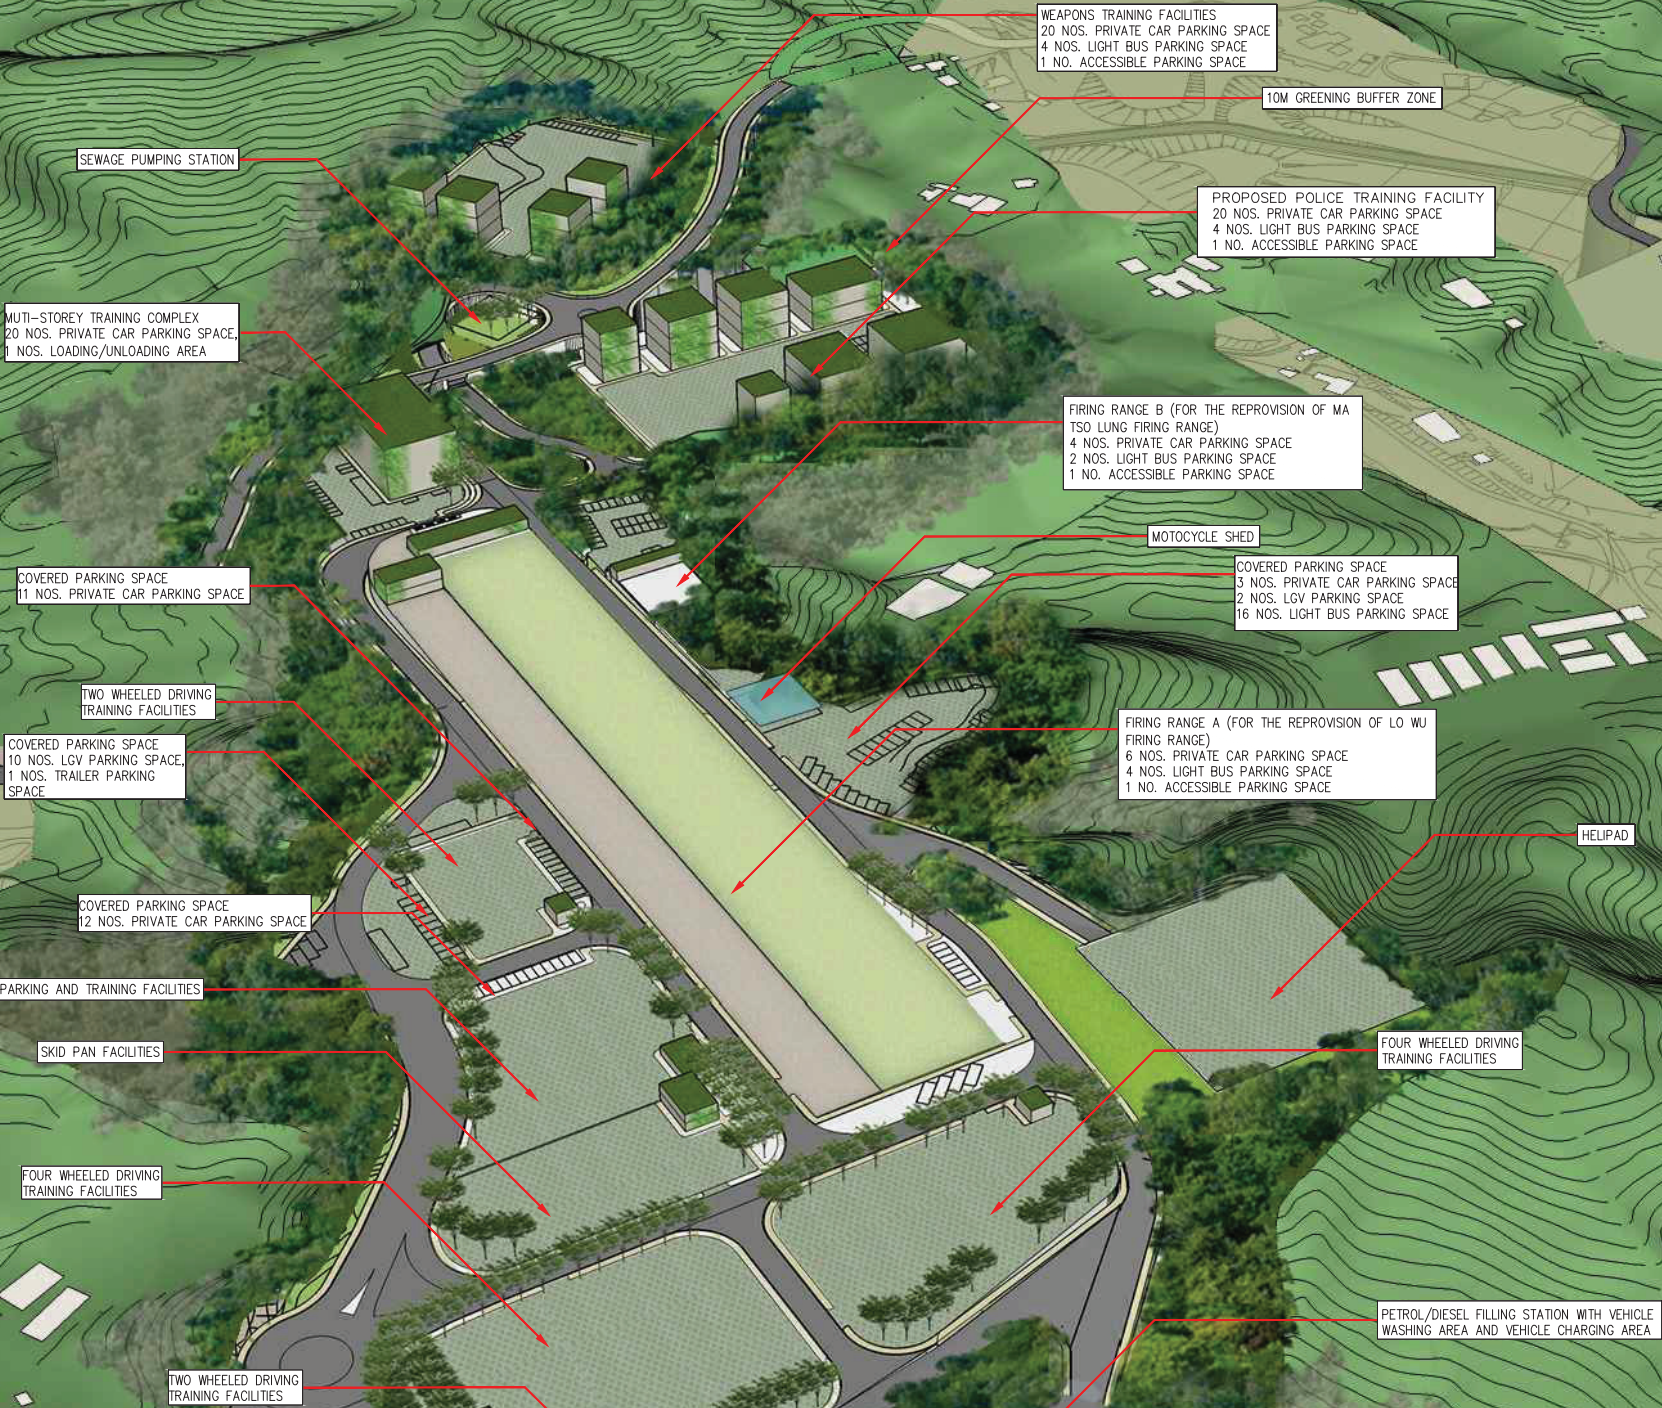

LEGEND:	
	PROPOSED BUILDINGS AND STRUCTURES
	INTERNAL CIRCULATION ROADS
	PARKING PROVISION

MITIGATION MEASURES:	
	CM01, CM02
	CM04, OM08, OM05, OM06
	CM04, OM08
	CM04, OM08, OM10, OM11
	OM05, OM07
	OM01, OM02, OM03, OM09, OM10, OM12
	OM01, OM02, OM03, OM04, OM06, OM10
	OM01, OM02, OM11, OM12

P1	SEP 15	CCH	FIRST ISSUE	MT	SHC
Rev	Date	Drawn	Description	Ch'k'd	App'd

Mott MacDonald

20/F AIA Kowloon Tower
Landmark East
100 How Ming Street
Kwun Tong, Kowloon
Hong Kong
T +852 3888-5757
F +852 3887-1888
W www.mottmac.com.hk

Client

CIVIL ENGINEERING
AND DEVELOPMENT
DEPARTMENT

Project
AGREEMENT NO. CE31 / 2014(CE)
ENGINEERING STUDY FOR POLICE
FACILITIES IN KONG NGA PO -
FEASIBILITY STUDY

Title
LANDSCAPE AND VISUAL MITIGATION
MEASURES - OBLIQUE AERIAL VIEW

Designed	KC		Eng check	MT	
Drawn	CCH		Coordination	LL	
Dwg check	KC		Approved	SHC	
Scale at A1 N.T.S.		Status PRE		Rev P1	
Drawing Number					

FIGURE 10-24