



Section MMDP-4

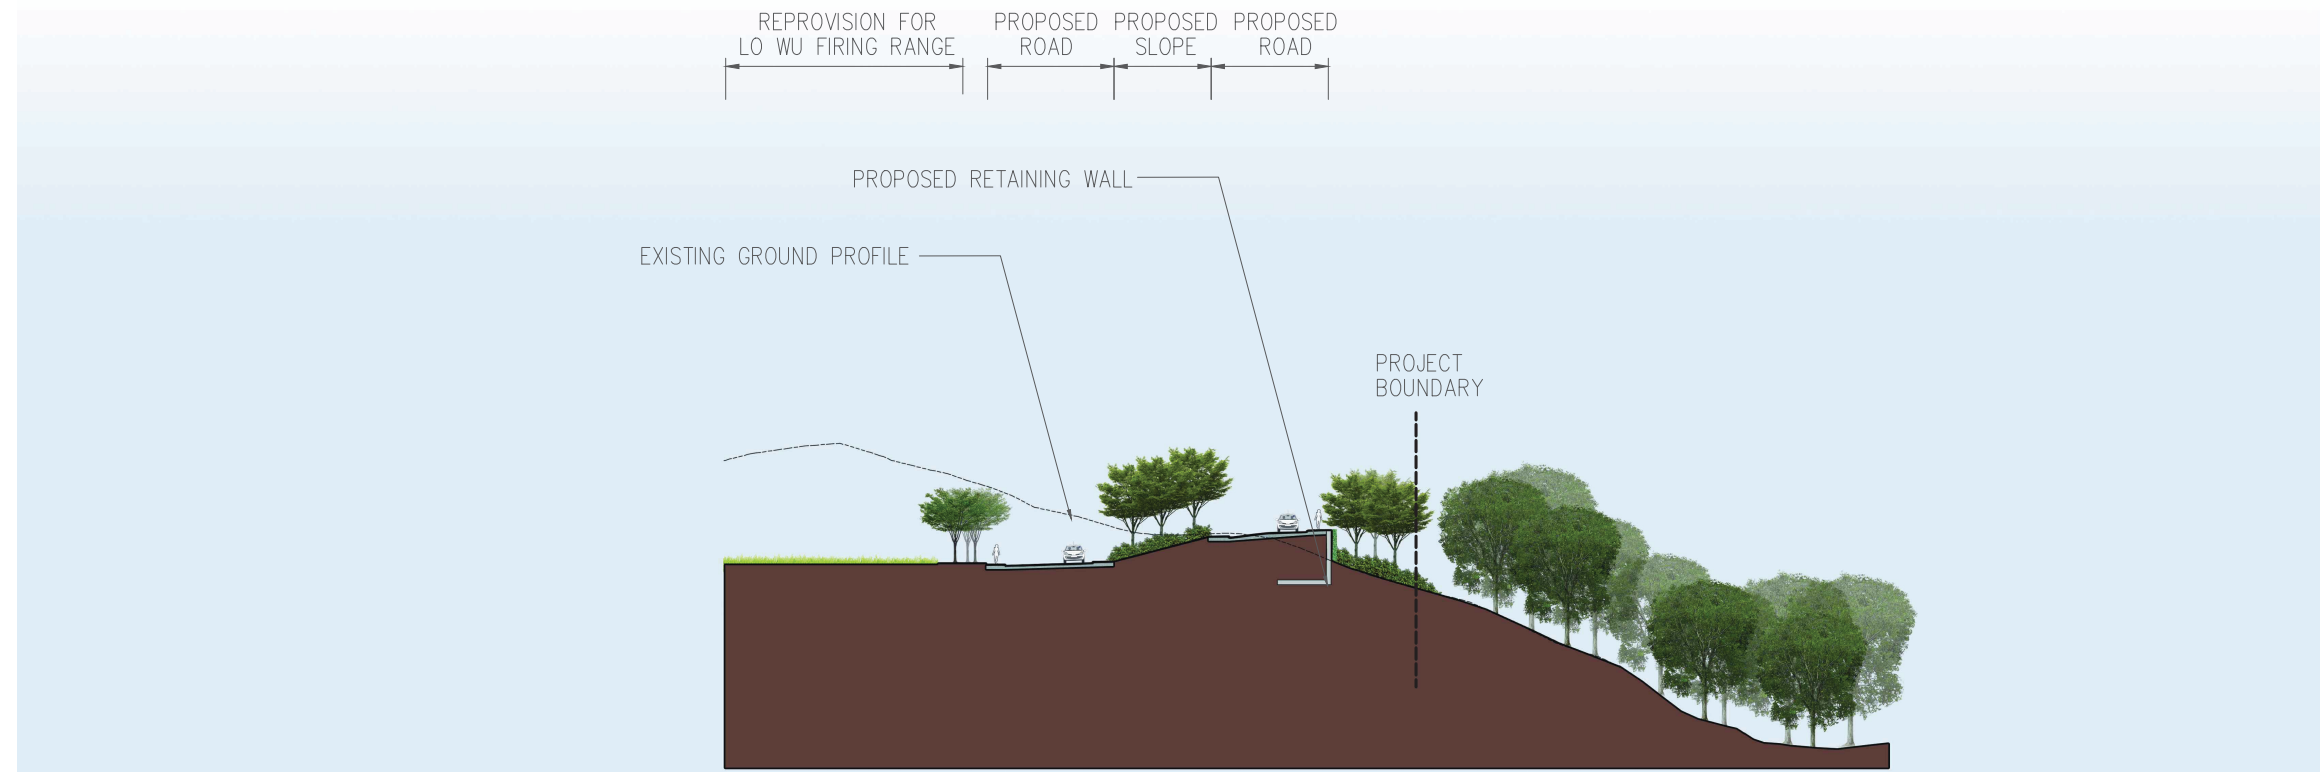

Section MMDP-5

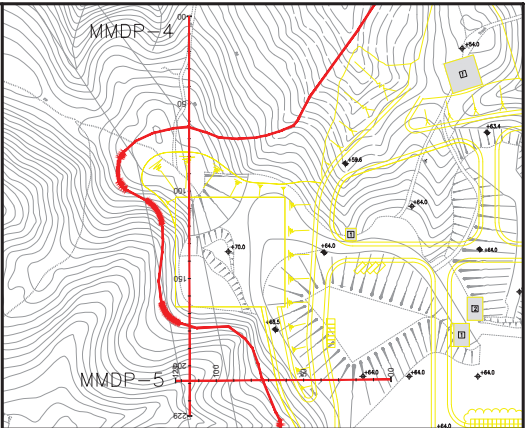

LEGEND:	
	PROPOSED BUILDINGS AND STRUCTURES
	PROPOSED ROAD
	RETAINING WALLS
	PRESERVED WOODLAND
	PROPOSED WOODLAND BUFFER PLANTING
	PROPOSED SHRUB PLANTING
	PROPOSED AMENITY TREE AND SHRUB PLANTING
	PROPOSED SHRUB-GRASSLAND
	PROPOSED GREEN PAVING
	PROPOSED GREEN ROOFS
	PROPOSED VERTICAL GREENING (CLIMBING PLANTS)


P1	SEP 15	CCH	FIRST ISSUE	MT	SHC
Rev	Date	Drawn	Description	Ch'k'd	App'd



Mott MacDonald

20/F AIA Kowloon Tower
Landmark East
100 How Ming Street
Kwun Tong, Kowloon
Hong Kong
T +852 2388 5757
F +852 2387 1888
W www.mottmac.com.hk

Client



CIVIL ENGINEERING
AND DEVELOPMENT
DEPARTMENT

Project

AGREEMENT NO. CE31 / 2014(CE)
ENGINEERING STUDY FOR POLICE
FACILITIES IN KONG NGA PO -
FEASIBILITY STUDY

Title

LANDSCAPE AND VISUAL MITIGATION
MEASURES - SECTIONS

Designed	KC	Eng check	MT
Drawn	CCH	Coordination	LL
Dwg check	KC	Approved	SHC
Scale at A1	1:400	Status	PRE
		Rev	P1

Drawing Number

FIGURE 10-27