



Section MMDP - 14

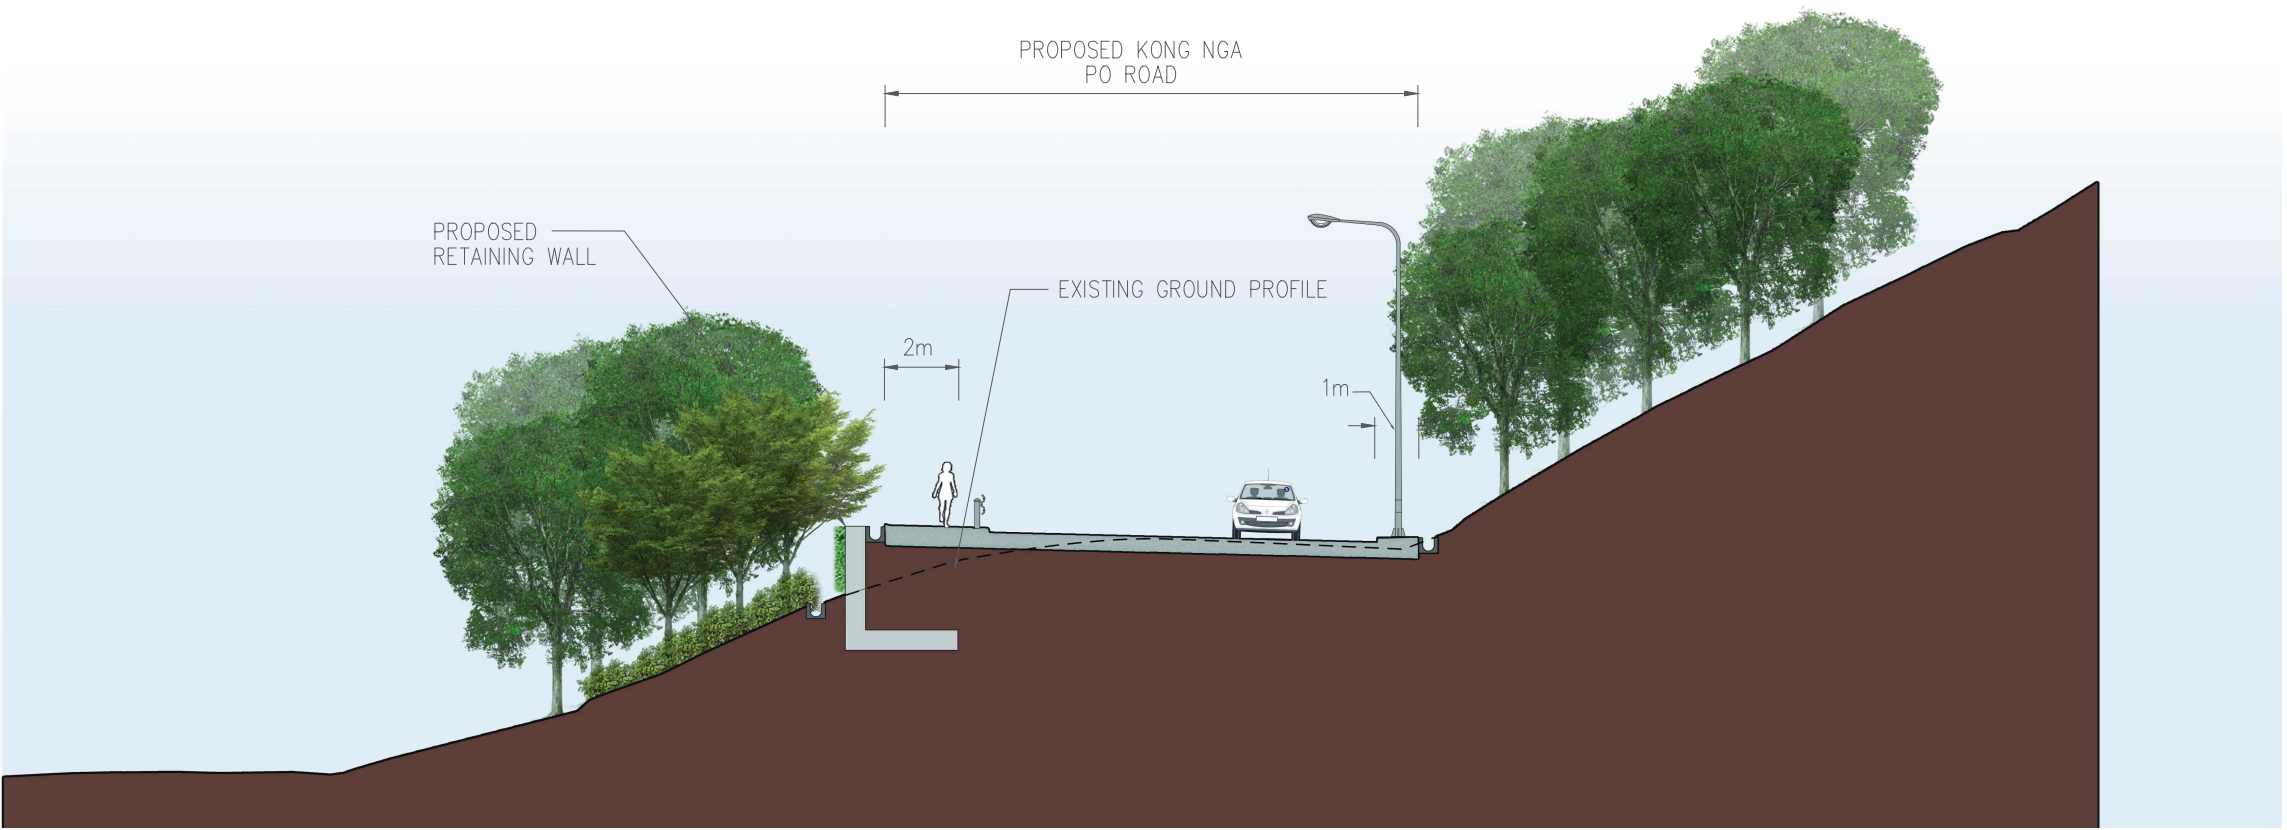

Section MMDP - 15

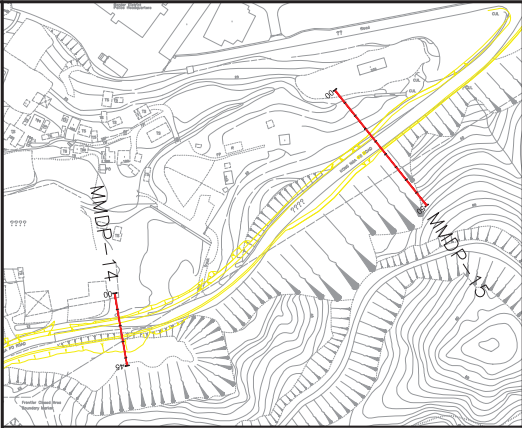

LOCATION PLAN
N.T.S.

LEGEND:

- PROPOSED KNP ROAD
- RETAINING WALLS
- PRESERVED WOODLAND
- PROPOSED WOODLAND BUFFER PLANTING
- PROPOSED SHRUB PLANTING
- PROPOSED VERTICAL GREENING (CLIMBING PLANTS)

P1	SEP 15	CCH	FIRST ISSUE	MT	SHC
Rev	Date	Drawn	Description	Ch'k'd	App'd



20/F AIA Kowloon Tower
Landmark East
100 How Ming Street
Kwun Tong, Kowloon
Hong Kong
T +852 2388 5767
F +852 2387 1888
W www.mottmac.com.hk

Client



CIVIL ENGINEERING
AND DEVELOPMENT
DEPARTMENT

Project

AGREEMENT NO. CE31 / 2014(CE)
ENGINEERING STUDY FOR POLICE
FACILITIES IN KONG NGA PO -
FEASIBILITY STUDY

Title

LANDSCAPE AND VISUAL MITIGATION
MEASURES - SECTIONS

Designed	KC	Eng check	MT	
Drawn	CCH	Coordination	LL	
Dwg check	KC	Approved	SHC	
Scale at A1	1:100	Status	PRE	Rev P1

Drawing Number
FIGURE 10-32