



Vantage Point 06: View looking north west for Vehicle travellers on road to south of Kong Nga Po Road (VSR2.5) (Day 1 with mitigation measures)

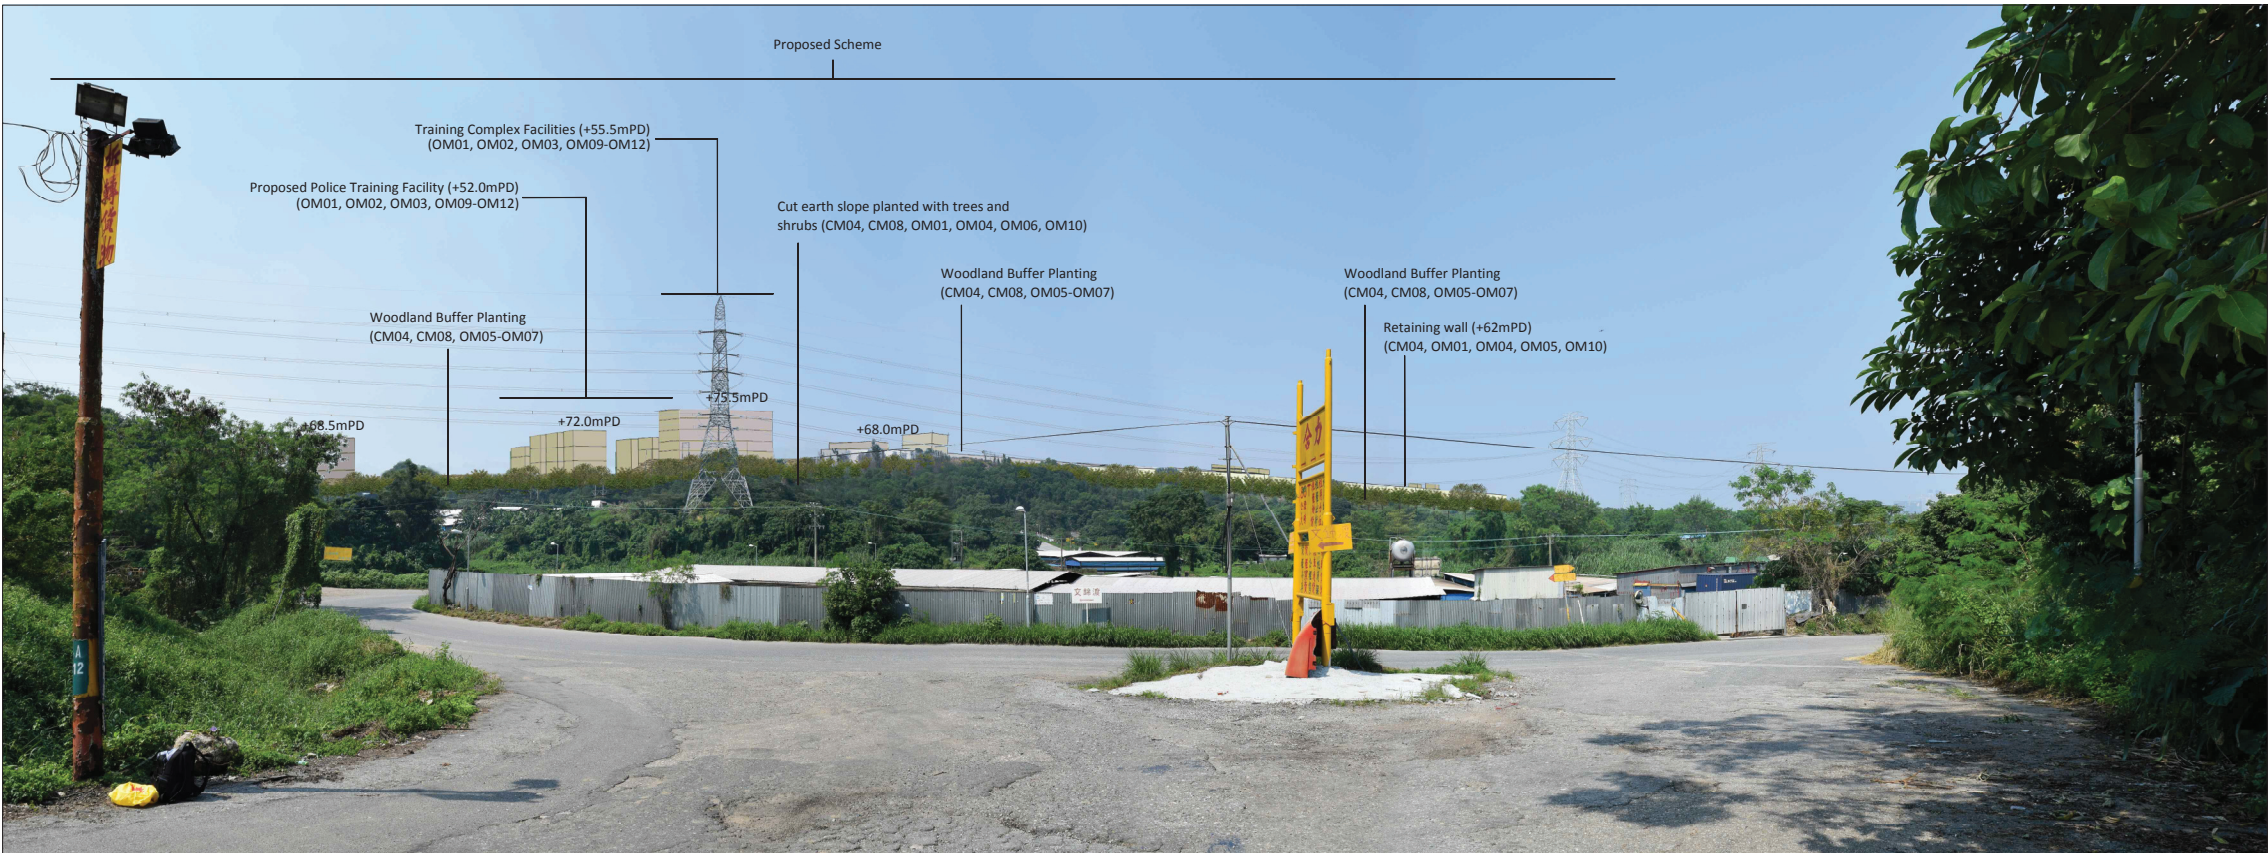

Vantage Point 06: View looking north west for Vehicle travellers on road to south of Kong Nga Po Road (VSR2.5) (Year 10 with mitigation measures)

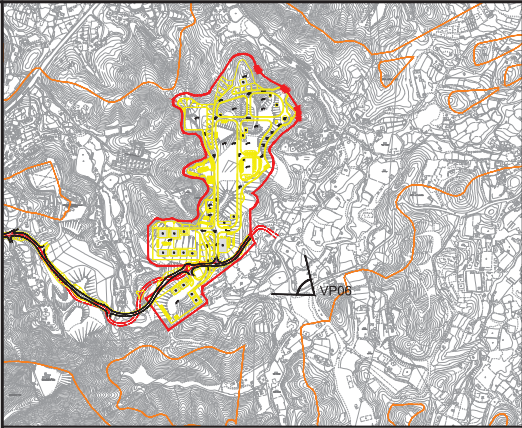

LOCATION PLAN
N.T.S.

Vantage Point 06 (VP06)
Vantage Point Elevation: +26.4mPD
Viewing distance: 200m
Maximum Height of Proposed Scheme: +75.5mPD

P1	SEP 15	CCH	FIRST ISSUE	MT	SHC
Rev	Date	Drawn	Description	Ch'k'd	App'd



20/F AIA Kowloon Tower
Landmark East
100 How Ming Street
Kwun Tong, Kowloon
Hong Kong
T +852 2000 5767
F +852 2007 1000
W www.mottmac.com.hk

Client



CIVIL ENGINEERING
AND DEVELOPMENT
DEPARTMENT

Project

AGREEMENT NO. CE31 / 2014(CE)
ENGINEERING STUDY FOR POLICE
FACILITIES IN KONG NGA PO -
FEASIBILITY STUDY

Title

LANDSCAPE AND VISUAL MITIGATION
MEASURES - PHOTOMONTAGE

Designed	KC	Eng check	MT	
Drawn	CCH	Coordination	LL	
Dwg check	KC	Approved	SHC	
Scale at A1	N.T.S.	Status	PRE	Rev
				P1

Drawing Number

FIGURE 10-50