


ISO A1 594mm x 841mm
 Approved:
 Checked:
 Designer:
 Project Management Initials:
 2016/05/26
 P:\16\0526\60334056\drawing\spc\site\EIA_011.dgn
 P:\16\0526\60334056\drawing\spc\site\EIA_011.dgn

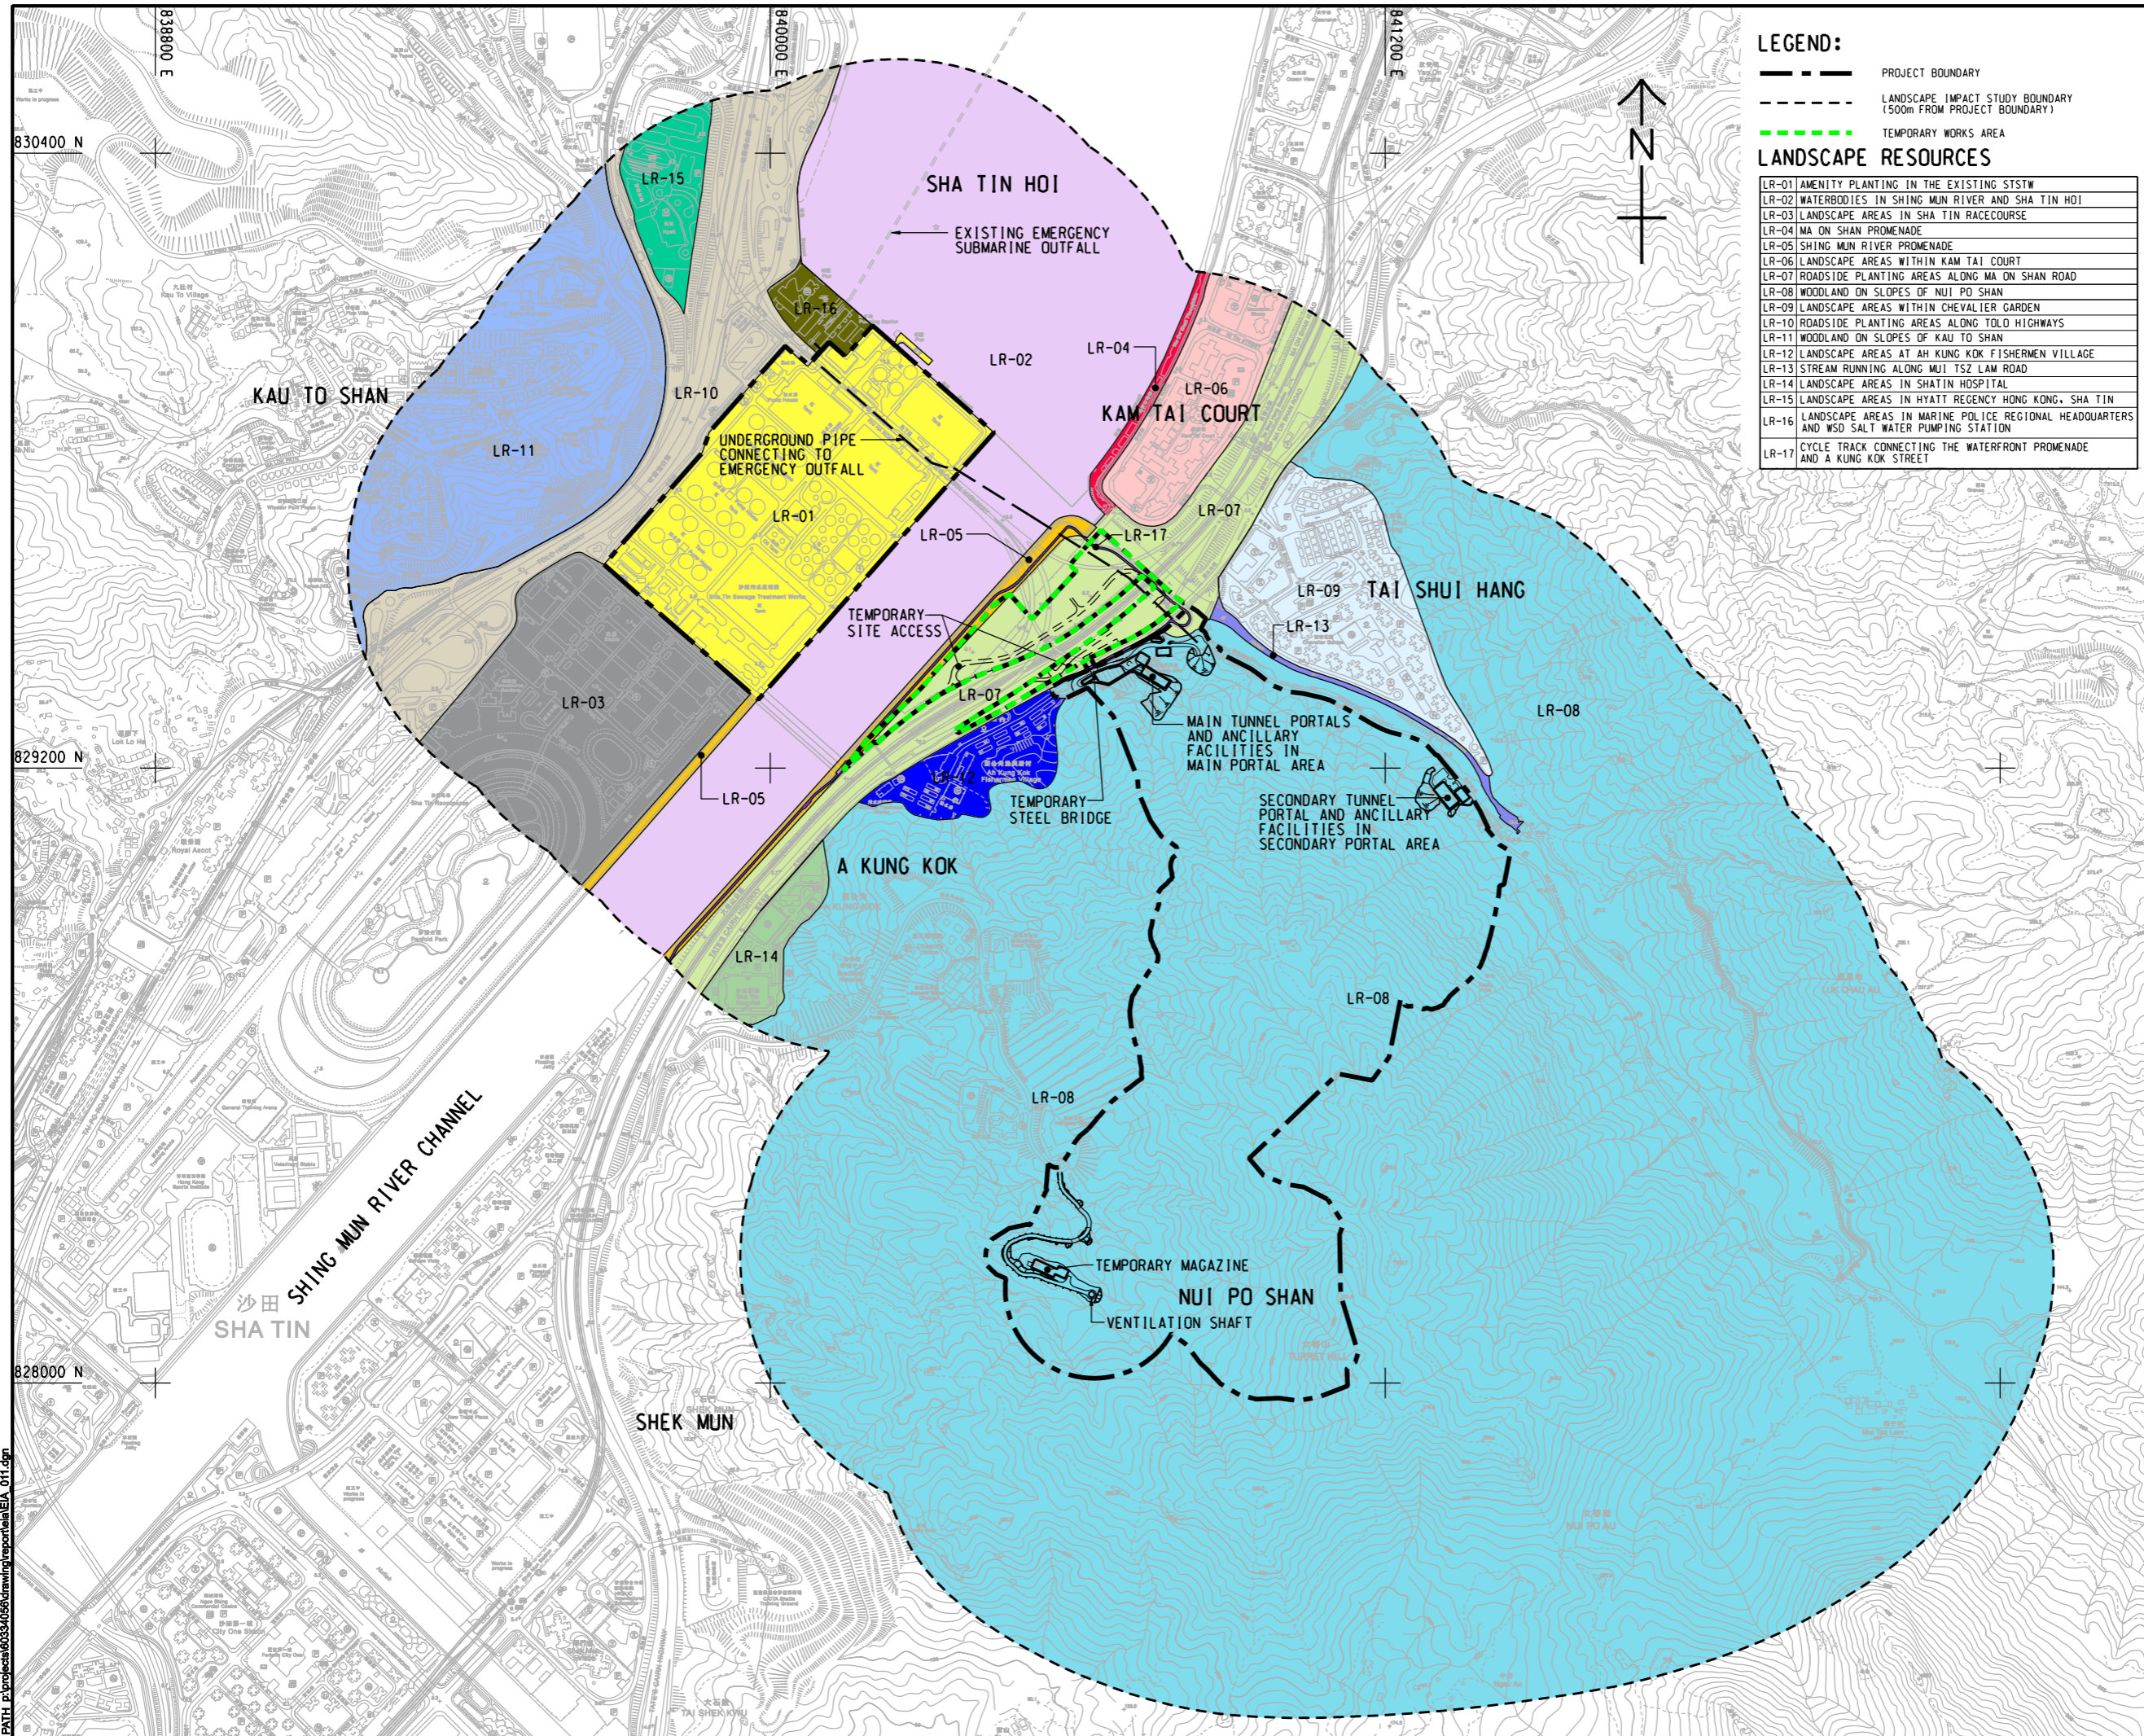

LEGEND:

- PROJECT BOUNDARY
- LANDSCAPE IMPACT STUDY BOUNDARY (500m FROM PROJECT BOUNDARY)
- TEMPORARY WORKS AREA

LANDSCAPE RESOURCES

LR-01	AMENITY PLANTING IN THE EXISTING STSTW
LR-02	WATERBODIES IN SHING MUN RIVER AND SHA TIN HOI
LR-03	LANDSCAPE AREAS IN SHA TIN RACECOURSE
LR-04	MA ON SHAN PROMENADE
LR-05	SHING MUN RIVER PROMENADE
LR-06	LANDSCAPE AREAS WITHIN KAM TAI COURT
LR-07	ROADSIDE PLANTING AREAS ALONG MA ON SHAN ROAD
LR-08	WOODLAND ON SLOPES OF NUI PO SHAN
LR-09	LANDSCAPE AREAS WITHIN CHEVALIER GARDEN
LR-10	ROADSIDE PLANTING AREAS ALONG TOLO HIGHWAYS
LR-11	WOODLAND ON SLOPES OF KAU TO SHAN
LR-12	LANDSCAPE AREAS AT AH KUNG KOK FISHERMEN VILLAGE
LR-13	STREAM RUNNING ALONG MUI TSZ LAM ROAD
LR-14	LANDSCAPE AREAS IN SHATIN HOSPITAL
LR-15	LANDSCAPE AREAS IN HYATT REGENCY HONG KONG, SHA TIN
LR-16	LANDSCAPE AREAS IN MARINE POLICE REGIONAL HEADQUARTERS AND WSD SALT WATER PUMPING STATION
LR-17	CYCLE TRACK CONNECTING THE WATERFRONT PROMENADE AND A KUNG KOK STREET



PROJECT
 項目
RELOCATION OF SHA TIN SEWAGE TREATMENT WORKS TO CAVERNS: CAVERNS AND SEWAGE TREATMENT WORKS - INVESTIGATION, DESIGN AND CONSTRUCTION

CLIENT
 業主
 渠務署
 Drainage Services Department

CONSULTANT
 工程顧問公司
 AECOM Asia Company Ltd.
 www.aecom.com

SUB-CONSULTANTS
 外聘工程顧問公司


ISSUE/REVISION
 修訂

IR	DATE	DESCRIPTION	CHK.
號	日期	內容摘要	號

STATUS
 階段

SCALE
 比例
 A3 1: 12000
DIMENSION UNIT
 尺寸單位
 METRES

KEY PLAN
 索引圖
 A3 1: 500000

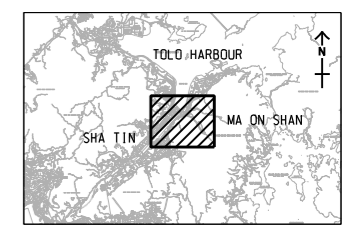

PROJECT NO.
 項目編號
 60334056
CONTRACT NO.
 合約編號
 CE 30/2014 (DS)

SHEET TITLE
 圖名
 LANDSCAPE RESOURCES

SHEET NUMBER
 圖號
 60334056/EIA/10.11

This drawing has been prepared for the use of AECOM's client. It may not be used, modified, reproduced or relied upon by third parties, except as required by law. AECOM accepts no responsibility, and does not warrant, for any party that uses or relies on this drawing without AECOM's express written consent. All measurements must be obtained from the stated dimensions.