


ISO A1 594mm x 841mm
 Approved:
 Checked:
 Designer:
 Project Management Initials:
 Pld File by: HED2
 PATH: P:\Projects\60334056\DRAWING\REPORT\EIA\EA_021.dgn
 2016/05/26

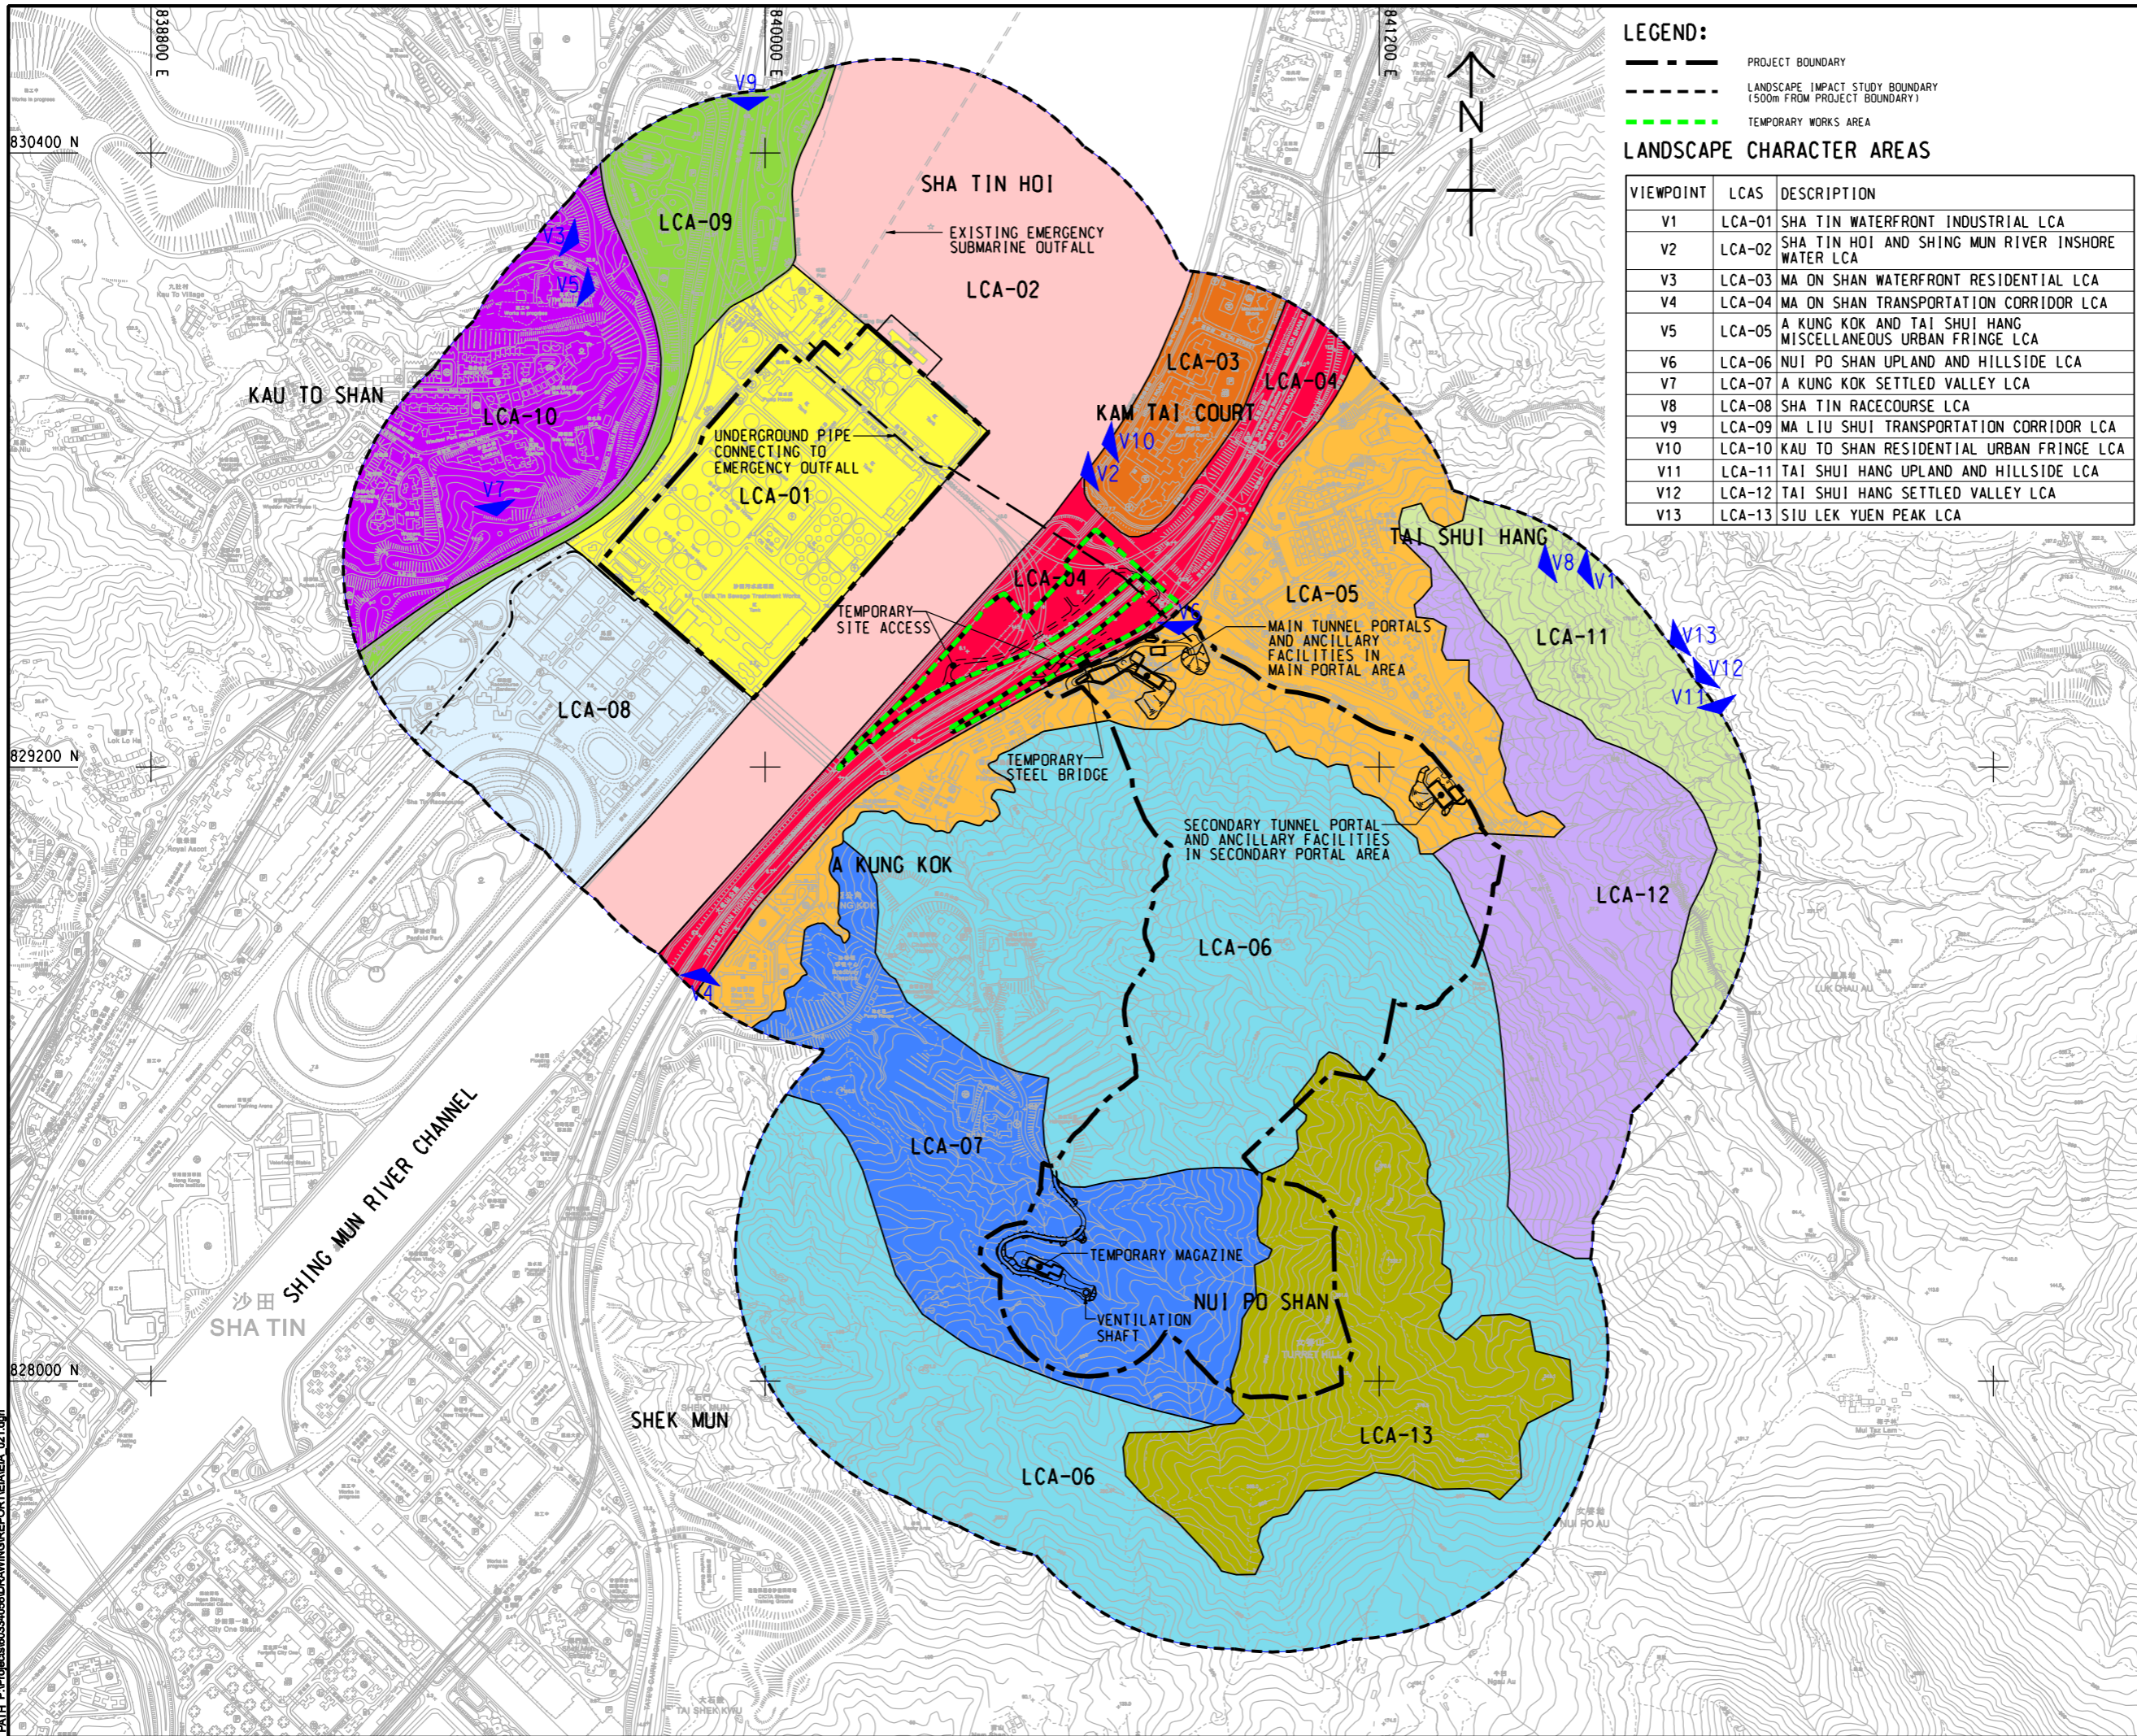

LEGEND:

- PROJECT BOUNDARY
- - - LANDSCAPE IMPACT STUDY BOUNDARY (1500m FROM PROJECT BOUNDARY)
- TEMPORARY WORKS AREA

LANDSCAPE CHARACTER AREAS

VIEWPOINT	LCAS	DESCRIPTION
V1	LCA-01	SHA TIN WATERFRONT INDUSTRIAL LCA
V2	LCA-02	SHA TIN HOI AND SHING MUN RIVER INSHORE WATER LCA
V3	LCA-03	MA ON SHAN WATERFRONT RESIDENTIAL LCA
V4	LCA-04	MA ON SHAN TRANSPORTATION CORRIDOR LCA
V5	LCA-05	A KUNG KOK AND TAI SHUI HANG MISCELLANEOUS URBAN FRINGE LCA
V6	LCA-06	NUI PO SHAN UPLAND AND HILLSIDE LCA
V7	LCA-07	A KUNG KOK SETTLED VALLEY LCA
V8	LCA-08	SHA TIN RACECOURSE LCA
V9	LCA-09	MA LIU SHUI TRANSPORTATION CORRIDOR LCA
V10	LCA-10	KAU TO SHAN RESIDENTIAL URBAN FRINGE LCA
V11	LCA-11	TAI SHUI HANG UPLAND AND HILLSIDE LCA
V12	LCA-12	TAI SHUI HANG SETTLED VALLEY LCA
V13	LCA-13	SIU LEK YUEN PEAK LCA



PROJECT
 項目
RELOCATION OF SHA TIN SEWAGE TREATMENT WORKS TO CAVERNS: CAVERNS AND SEWAGE TREATMENT WORKS - INVESTIGATION, DESIGN AND CONSTRUCTION

CLIENT
 業主
 渠務署
 Drainage Services Department

CONSULTANT
 工程顧問公司
 AECOM Asia Company Ltd.
 www.aecom.com

SUB-CONSULTANTS
 分門工程顧問公司

ISSUE/REVISION


NO.	DATE	DESCRIPTION	CHK.

STATUS

SCALE **DIMENSION UNIT**

比例 尺寸單位
 A3 1 : 12000 METRES

KEY PLAN A3 1 : 50000

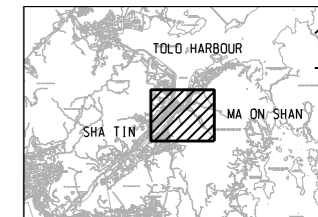

PROJECT NO. **CONTRACT NO.**

項目編號 合約編號
 60334056 CE 30/2014 (DS)

SHEET TITLE

圖紙名稱
 LANDSCAPE CHARACTER AREAS

SHEET NUMBER

圖紙編號
 60334056/EIA/10.21

This drawing has been prepared for the use of AECOM's client. It may not be used, modified, reproduced or relied upon by third parties, except as approved by AECOM or as required by law. AECOM accepts no responsibility, and denies any liability whatsoever, for any party that uses or relies on this drawing without AECOM's express written consent. Do not scale this document. All measurements must be obtained from the stated dimensions.