


829200 N

826200 N

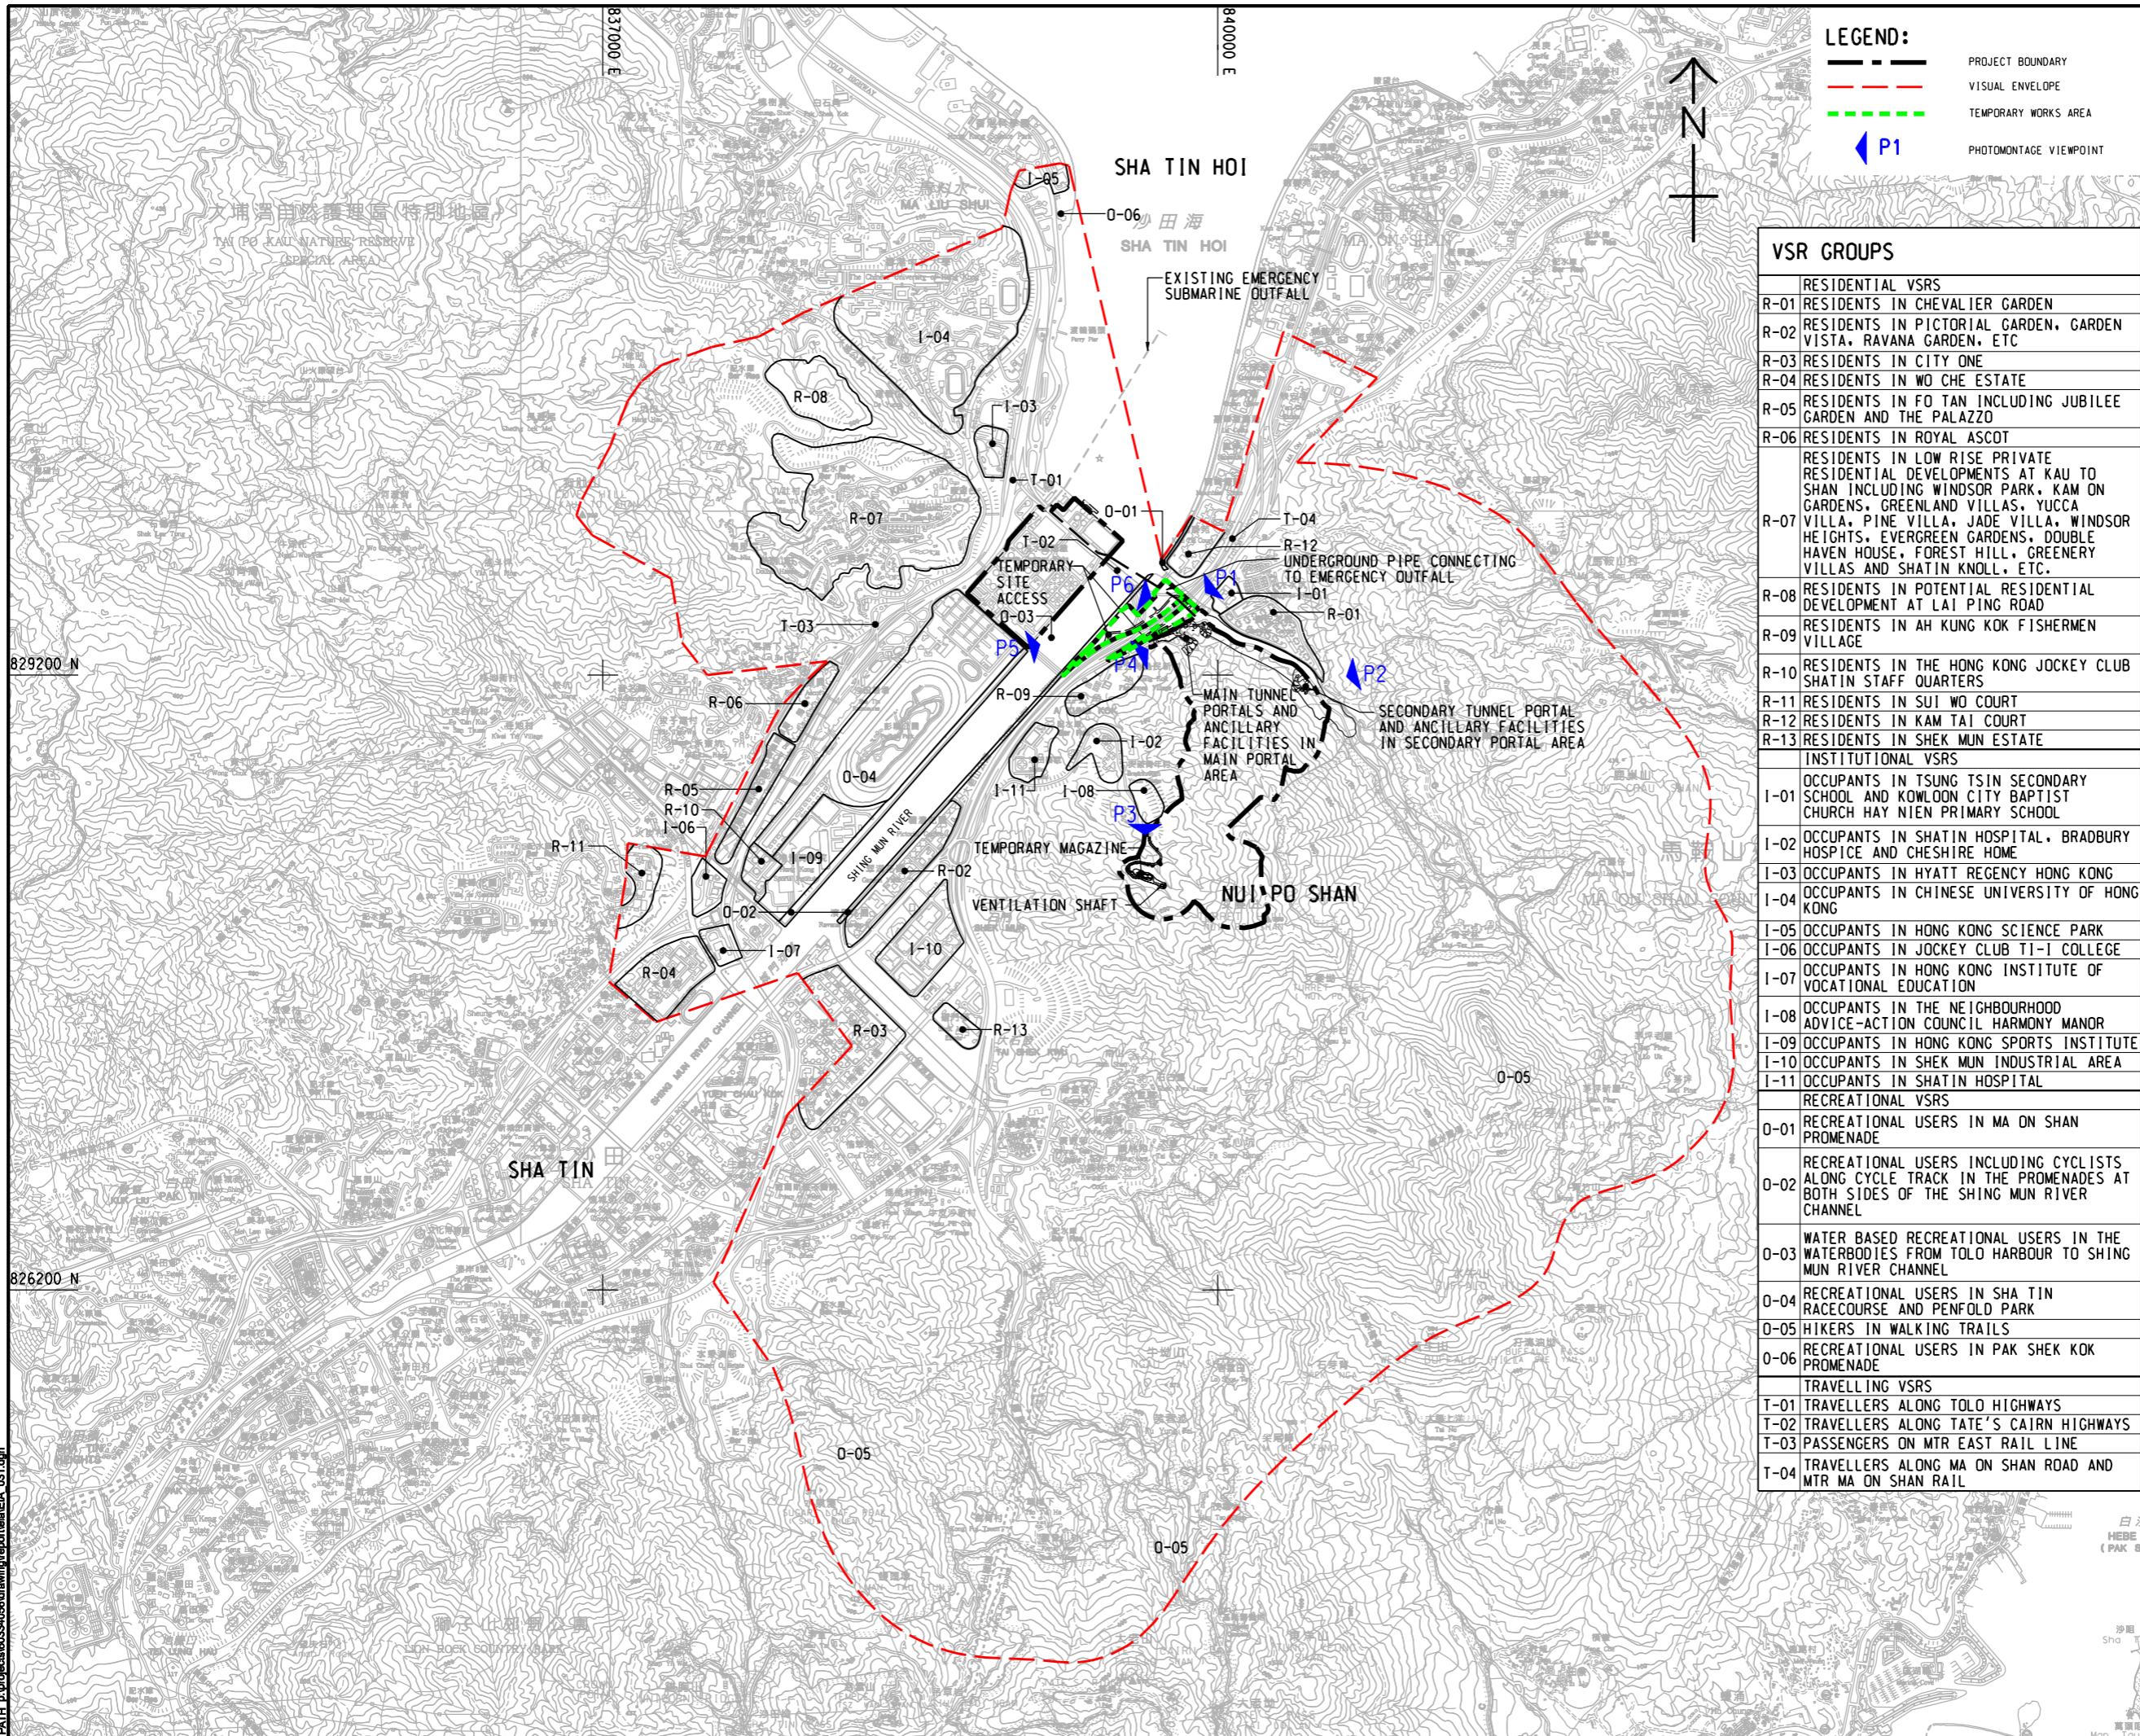

LEGEND:

- PROJECT BOUNDARY
- VISUAL ENVELOPE
- TEMPORARY WORKS AREA
- ▶ P1 PHOTOMONTAGE VIEWPOINT

VSR GROUPS	
RESIDENTIAL VSRS	
R-01	RESIDENTS IN CHEVALIER GARDEN
R-02	RESIDENTS IN PICTORIAL GARDEN, GARDEN VISTA, RAVANA GARDEN, ETC
R-03	RESIDENTS IN CITY ONE
R-04	RESIDENTS IN WO CHE ESTATE
R-05	RESIDENTS IN FO TAN INCLUDING JUBILEE GARDEN AND THE PALAZZO
R-06	RESIDENTS IN ROYAL ASCOT
R-07	RESIDENTS IN LOW RISE PRIVATE RESIDENTIAL DEVELOPMENTS AT KAU TO SHAN INCLUDING WINDSOR PARK, KAM ON GARDENS, GREENLAND VILLAS, YUCCA VILLA, PINE VILLA, JADE VILLA, WINDSOR HEIGHTS, EVERGREEN GARDENS, DOUBLE HAVEN HOUSE, FOREST HILL, GREENERY VILLAS AND SHATIN KNOLL, ETC.
R-08	RESIDENTS IN POTENTIAL RESIDENTIAL DEVELOPMENT AT LAI PING ROAD
R-09	RESIDENTS IN AH KUNG KOK FISHERMEN VILLAGE
R-10	RESIDENTS IN THE HONG KONG JOCKEY CLUB SHATIN STAFF QUARTERS
R-11	RESIDENTS IN SUI WO COURT
R-12	RESIDENTS IN KAM TAI COURT
R-13	RESIDENTS IN SHEK MUN ESTATE
INSTITUTIONAL VSRS	
I-01	OCCUPANTS IN TSUNG TSIN SECONDARY SCHOOL AND KOWLOON CITY BAPTIST CHURCH HAY NIEN PRIMARY SCHOOL
I-02	OCCUPANTS IN SHATIN HOSPITAL, BRADBURY HOSPICE AND CHESHIRE HOME
I-03	OCCUPANTS IN HYATT REGENCY HONG KONG
I-04	OCCUPANTS IN CHINESE UNIVERSITY OF HONG KONG
I-05	OCCUPANTS IN HONG KONG SCIENCE PARK
I-06	OCCUPANTS IN JOCKEY CLUB T1-1 COLLEGE
I-07	OCCUPANTS IN HONG KONG INSTITUTE OF VOCATIONAL EDUCATION
I-08	OCCUPANTS IN THE NEIGHBOURHOOD ADVICE-ACTION COUNCIL HARMONY MANOR
I-09	OCCUPANTS IN HONG KONG SPORTS INSTITUTE
I-10	OCCUPANTS IN SHEK MUN INDUSTRIAL AREA
I-11	OCCUPANTS IN SHATIN HOSPITAL
RECREATIONAL VSRS	
O-01	RECREATIONAL USERS IN MA ON SHAN PROMENADE
O-02	RECREATIONAL USERS INCLUDING CYCLISTS ALONG CYCLE TRACK IN THE PROMENADES AT BOTH SIDES OF THE SHING MUN RIVER CHANNEL
O-03	WATER BASED RECREATIONAL USERS IN THE WATERBODIES FROM TOLO HARBOUR TO SHING MUN RIVER CHANNEL
O-04	RECREATIONAL USERS IN SHA TIN RACECOURSE AND PENFOLD PARK
O-05	HIKERS IN WALKING TRAILS
O-06	RECREATIONAL USERS IN PAK SHEK KOK PROMENADE
TRAVELLING VSRS	
T-01	TRAVELLERS ALONG TOLO HIGHWAYS
T-02	TRAVELLERS ALONG TATE'S CAIRN HIGHWAYS
T-03	PASSENGERS ON MTR EAST RAIL LINE
T-04	TRAVELLERS ALONG MA ON SHAN ROAD AND MTR MA ON SHAN RAIL

AECOM

PROJECT
RELOCATION OF SHA TIN SEWAGE TREATMENT WORKS TO CAVERNS: CAVERNS AND SEWAGE TREATMENT WORKS - INVESTIGATION, DESIGN AND CONSTRUCTION

CLIENT
渠務署
Drainage Services Department

CONSULTANT
AECOM Asia Company Ltd.
www.aecom.com

SUB-CONSULTANTS
分判工程顧問公司

IR	DATE	DESCRIPTION	CHK

STATUS

SCALE
A3 1 : 30000

DIMENSION UNIT
METRES

KEY PLAN

PROJECT NO.
60334056

CONTRACT NO.
CE 30/2014 (DS)

SHEET TITLE
VISUAL ENVELOPE AND VISUALLY SENSITIVE RECEIVERS

SHEET NUMBER
60334056/EIA/10.31

This drawing has been prepared for the use of AECOM's client. It may not be used, modified, reproduced or relied upon by third parties, except as agreed by AECOM in writing. AECOM accepts no responsibility, and disclaims any liability whatsoever, for any party that uses or relies on this drawing without AECOM's express written consent. Do not scale this document. All measurements must be obtained from the sheet dimensions.