


ISO A1 594mm x 841mm
 Approved:
 Checked:
 Designer:
 Project Management Initials:
 2016/04/24
 P:\Projects\60334056\DRAWING\REPORT\EA\EA_043.dgn

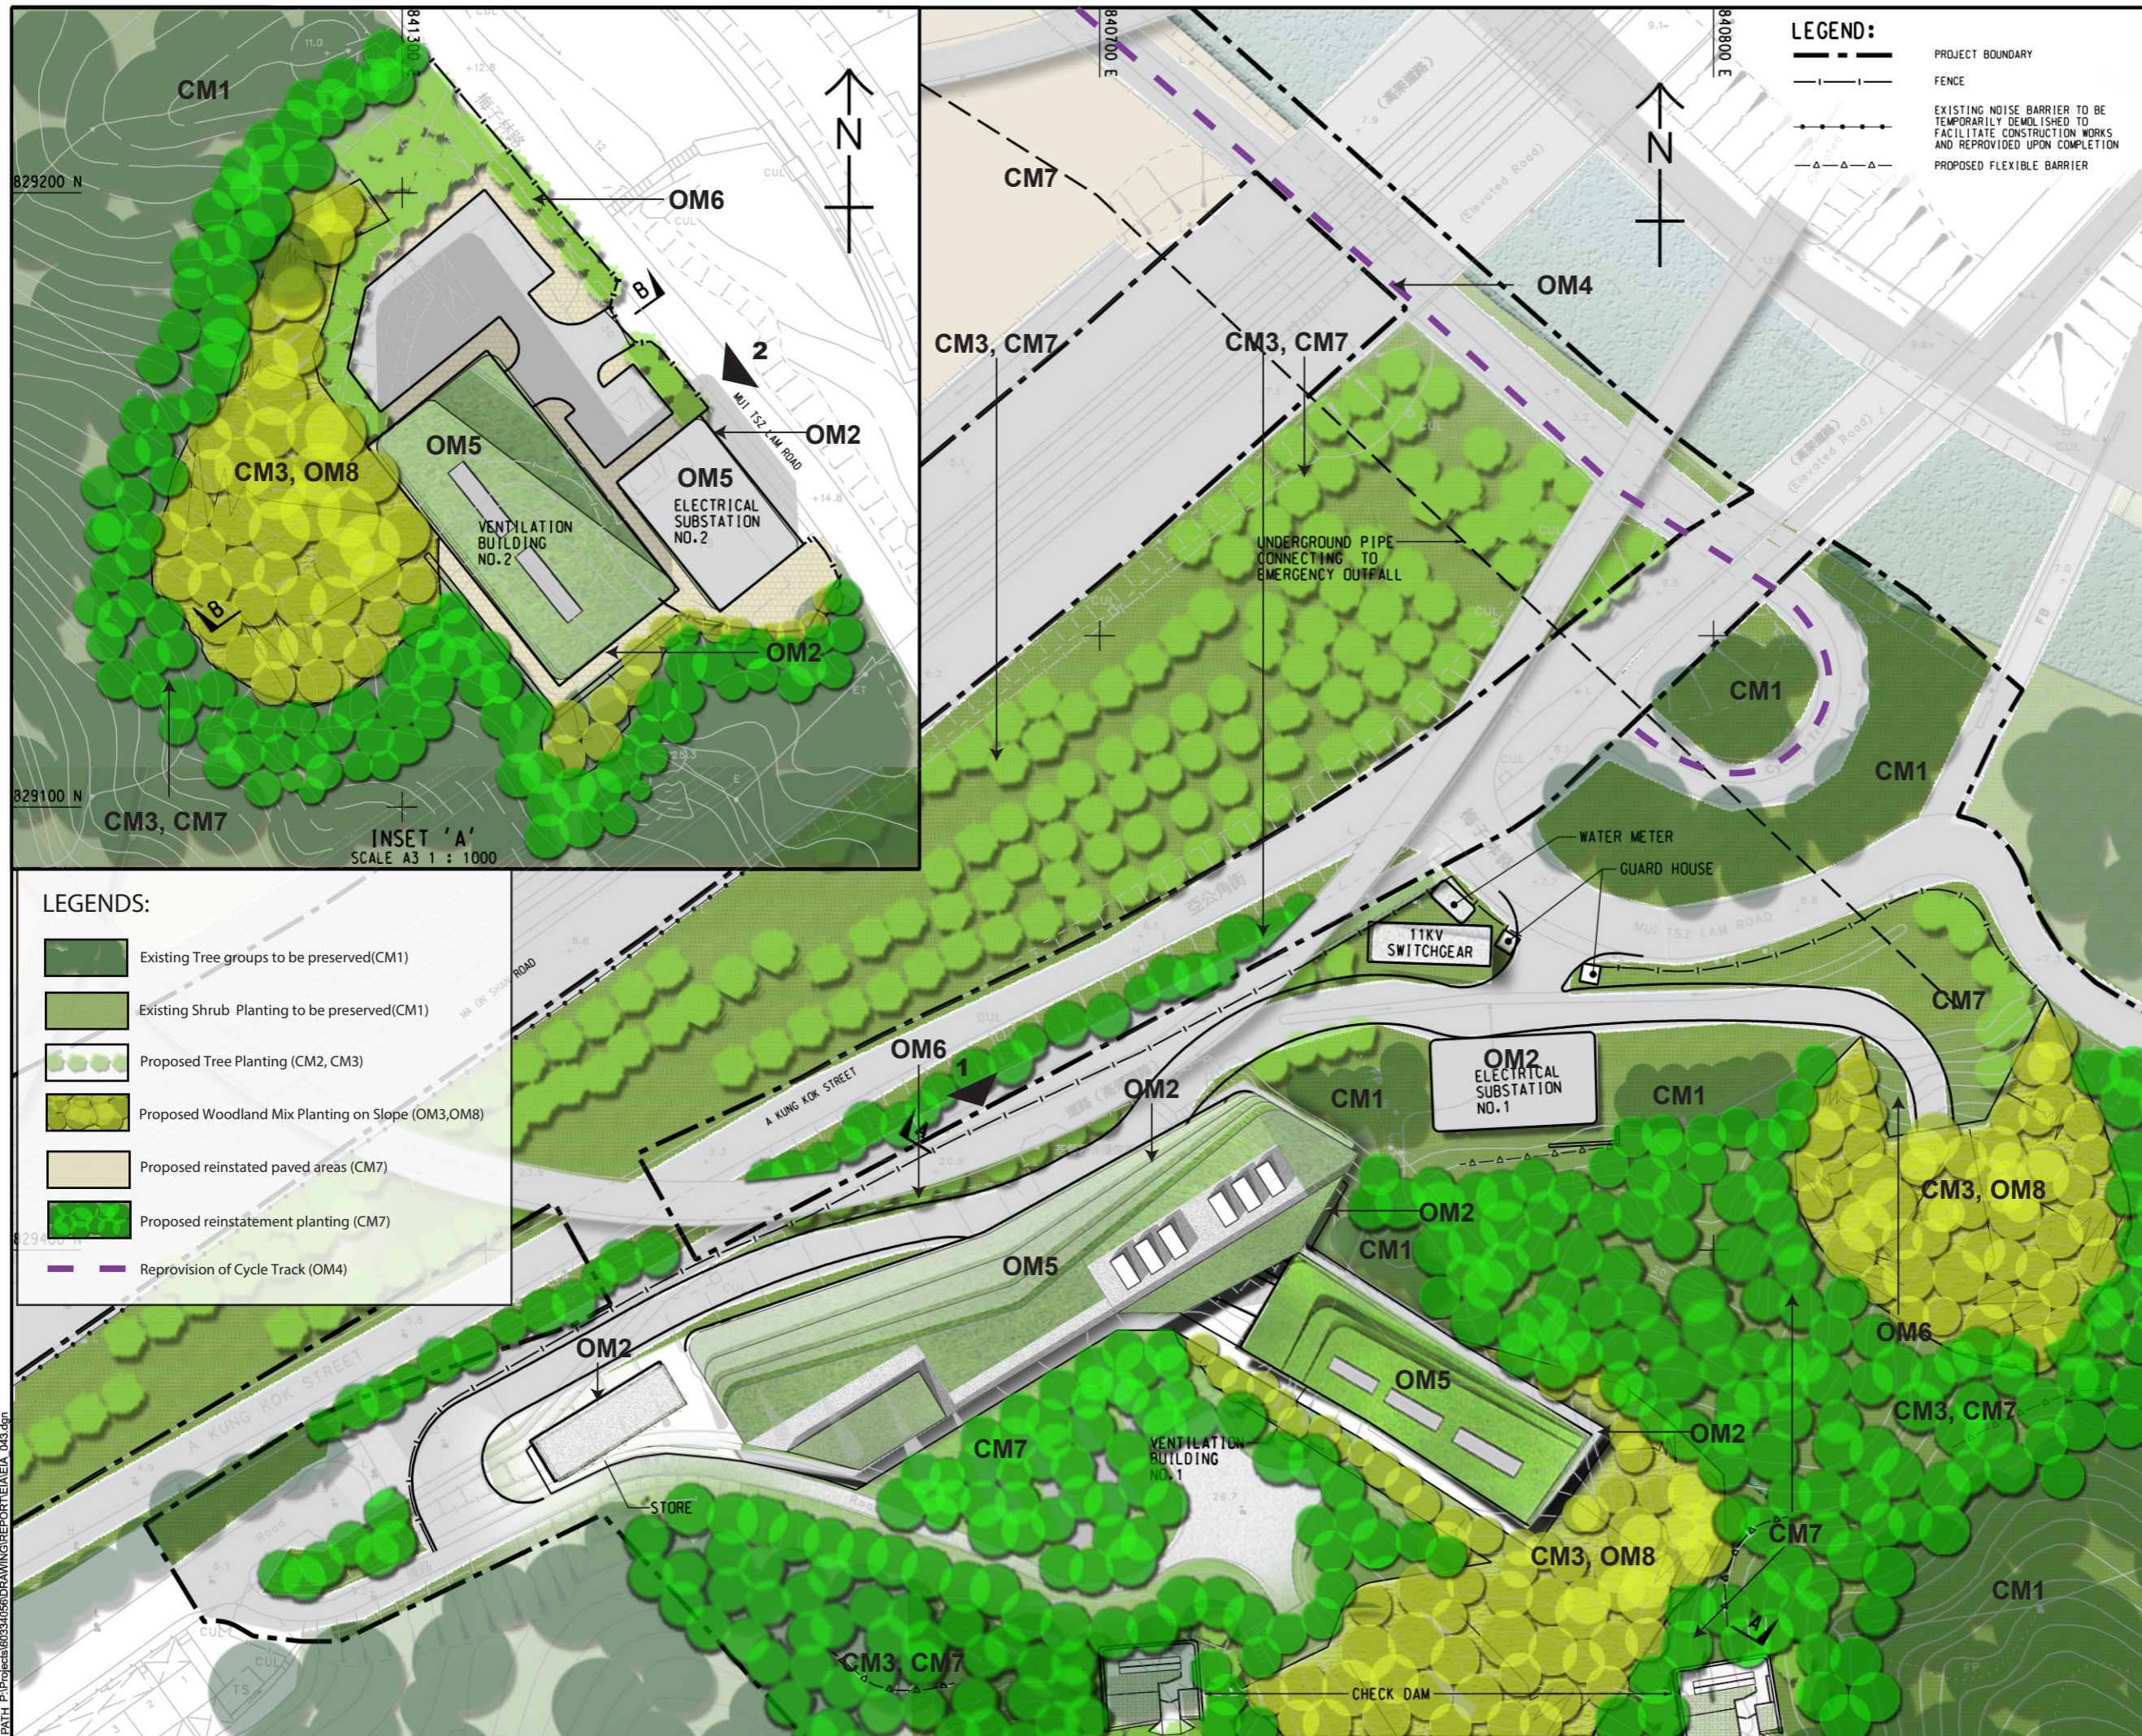

LEGEND:

- PROJECT BOUNDARY
- FENCE
- EXISTING NOISE BARRIER TO BE TEMPORARILY DEMOLISHED TO FACILITATE CONSTRUCTION WORKS AND REPROVIDED UPON COMPLETION
- PROPOSED FLEXIBLE BARRIER

LEGENDS:

- Existing Tree groups to be preserved(CM1)
- Existing Shrub Planting to be preserved(CM1)
- Proposed Tree Planting (CM2, CM3)
- Proposed Woodland Mix Planting on Slope (OM3,OM8)
- Proposed reinstated paved areas (CM7)
- Proposed reinstatement planting (CM7)
- Reprovision of Cycle Track (OM4)

INSET 'A'
SCALE A3 1 : 1000

AECOM

PROJECT
 RELOCATION OF SHA TIN SEWAGE TREATMENT WORKS TO CAVERNS: CAVERNS AND SEWAGE TREATMENT WORKS - INVESTIGATION, DESIGN AND CONSTRUCTION

CLIENT
 渠務署
 Drainage Services Department

CONSULTANT
 工程顧問公司
 AECOM Asia Company Ltd.
 www.aecom.com

SUB-CONSULTANTS
 分判工程顧問公司


ISSUE/REVISION

IR	DATE	DESCRIPTION	CHK.

SCALE
 比例
 A3 1 : 1000

DIMENSION UNIT
 尺寸單位
 METRES

KEY PLAN A3 1 : 100000

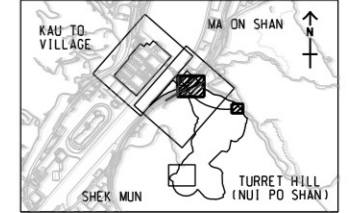

PROJECT NO.
 項目編號
 60334056

CONTRACT NO.
 合約編號
 CE 30/2014 (DS)

SHEET TITLE
 圖紙名稱
 LANDSCAPE AND VISUAL MITIGATION MEASURES

SHEET NUMBER
 圖紙編號
 60334056/EIA/10.43

This drawing has been prepared for the use of AECOM's client. It may not be used, modified, reproduced or relied upon by third parties, except as agreed by AECOM or as required by law. AECOM accepts no responsibility, and disavows any liability whatsoever, to any party that uses or relies on this drawing without AECOM's express written consent. Do not scale this document. All measurements must be obtained from the stated dimensions.