


ISO A1 594mm x 841mm  
 Approved:  
 Checked:  
 Designer:  
 Project Management Initials:

Pld File by: HEDS  
 PATH: P:\Projects\60334056\DRAWING\REPORT\EIA\EA 04.dgn  
 2016/04

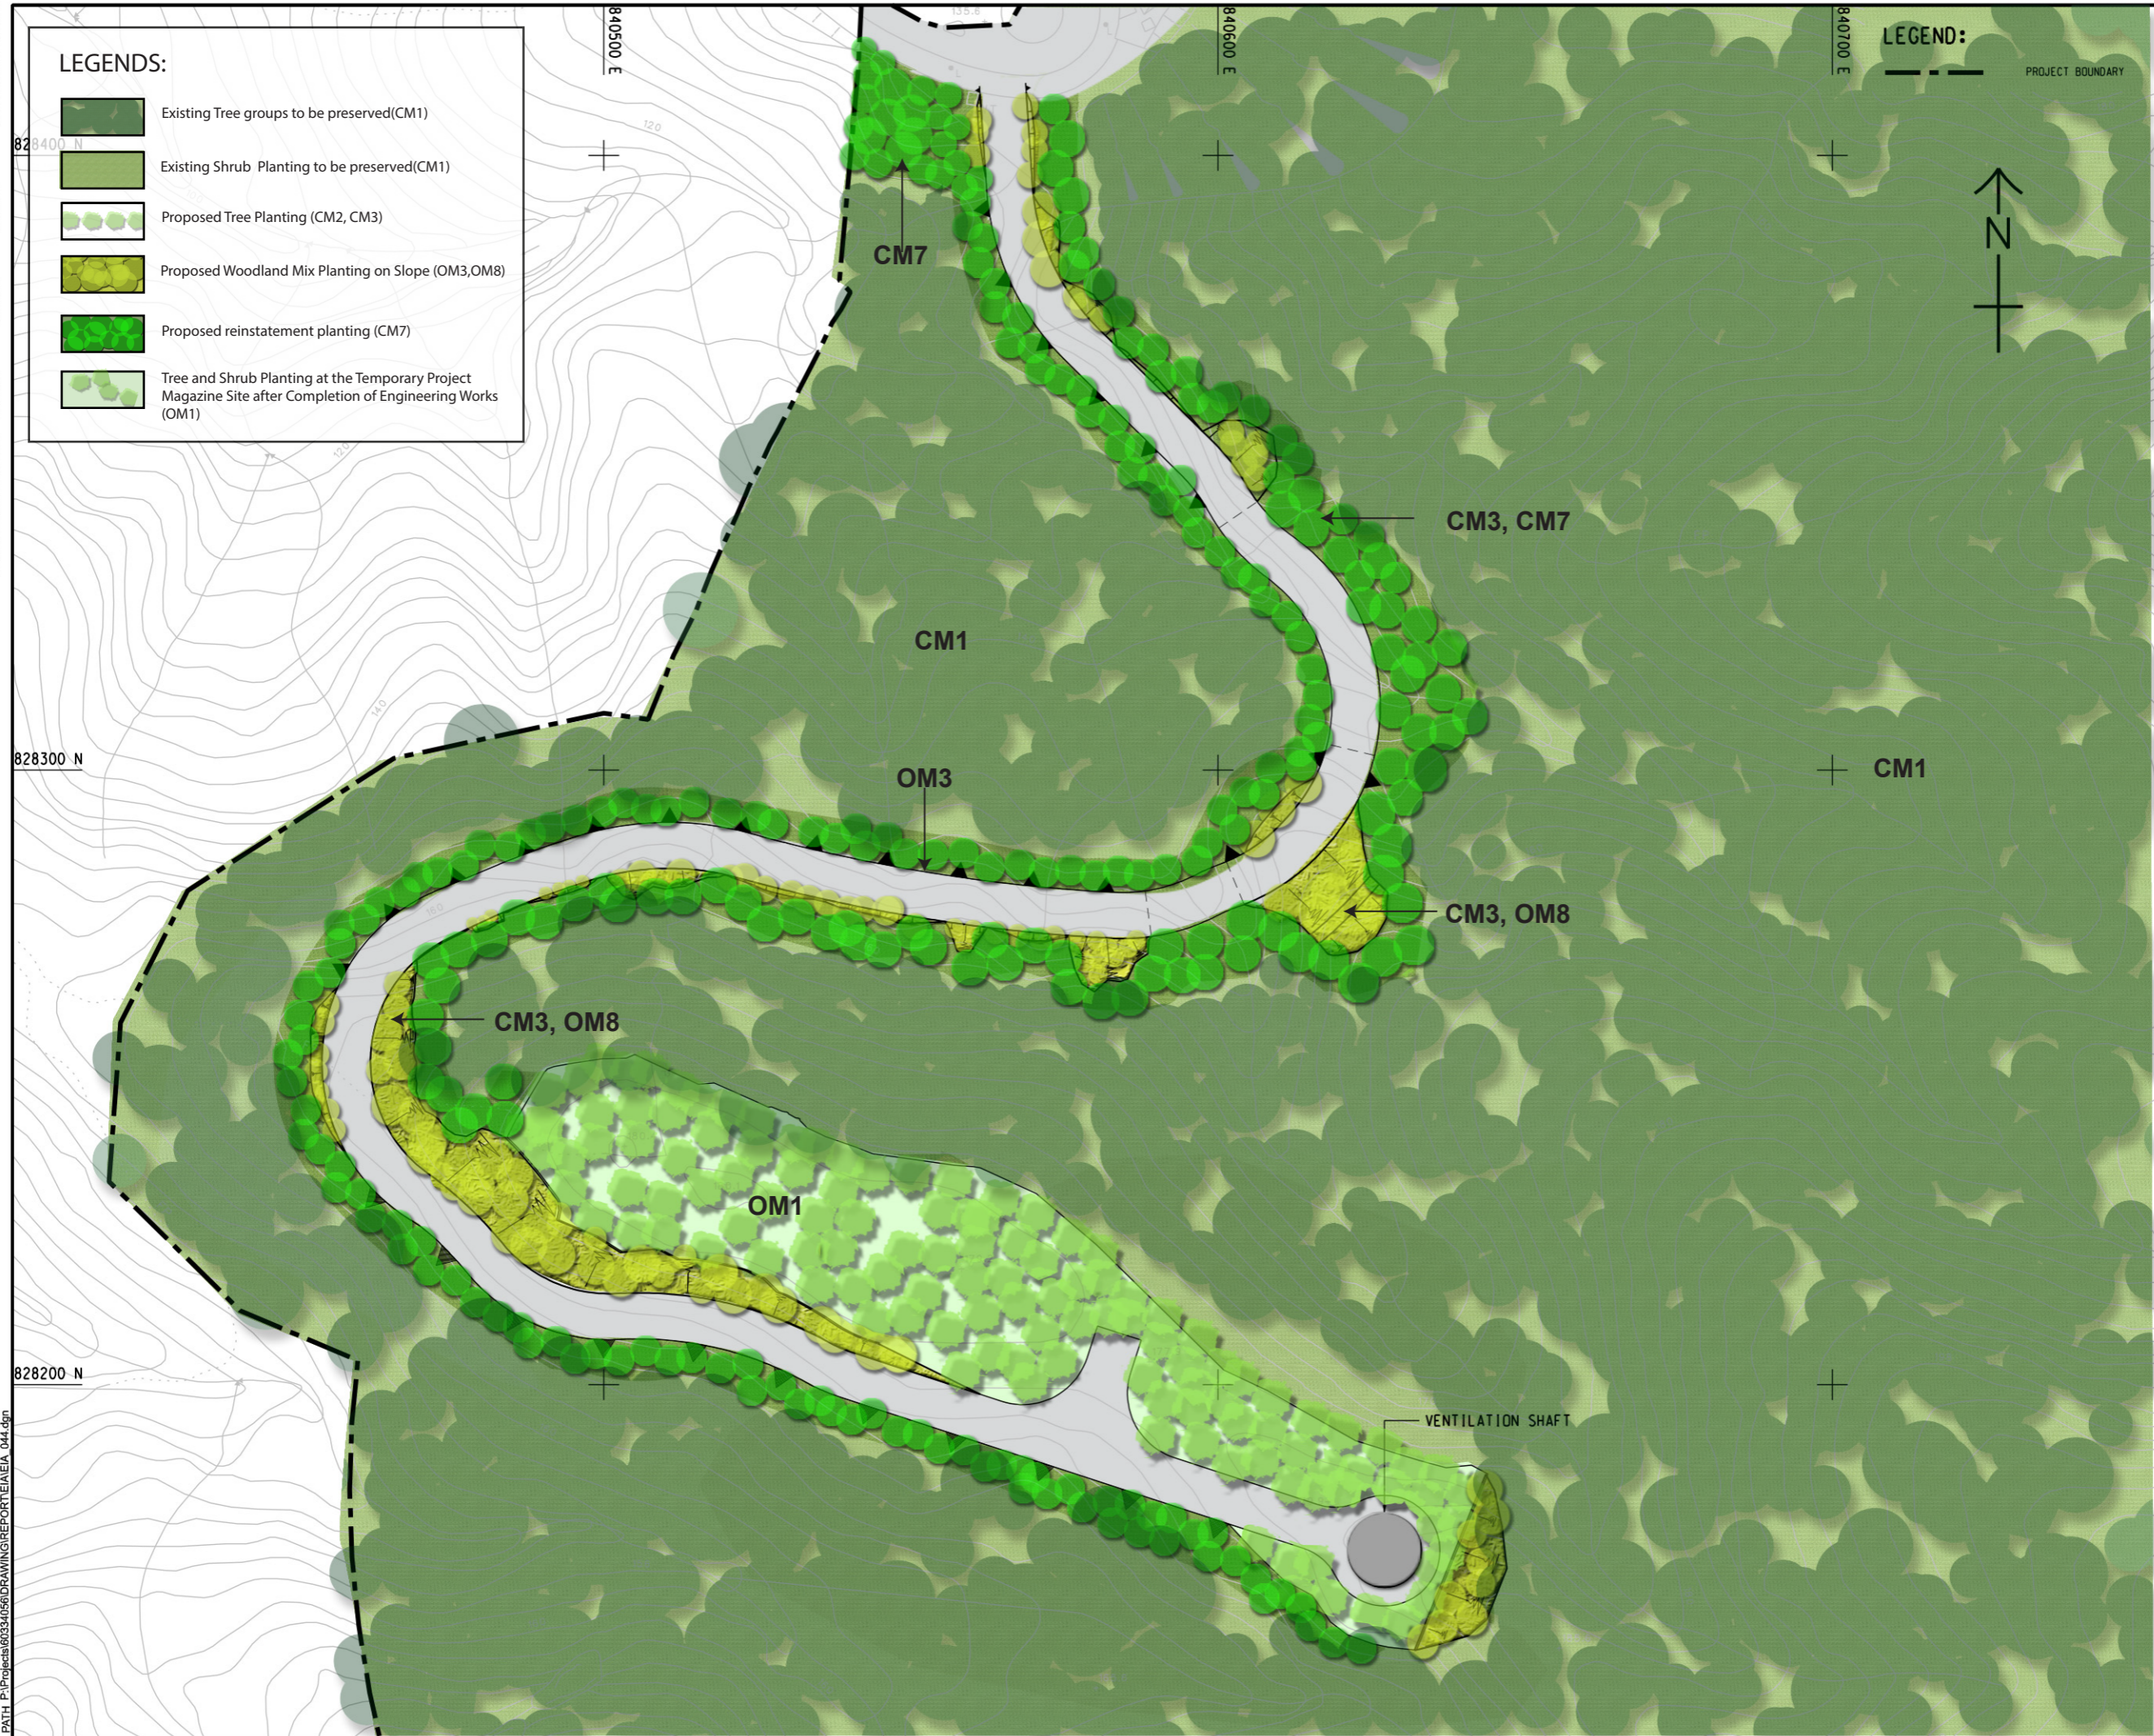

**LEGEND:**

- Existing Tree groups to be preserved(CM1)
- Existing Shrub Planting to be preserved(CM1)
- Proposed Tree Planting (CM2, CM3)
- Proposed Woodland Mix Planting on Slope (OM3,OM8)
- Proposed reinstatement planting (CM7)
- Tree and Shrub Planting at the Temporary Project Magazine Site after Completion of Engineering Works (OM1)

**PROJECT BOUNDARY**

↑ N

**AECOM**

**PROJECT**  
 項目  
 RELOCATION OF SHA TIN SEWAGE TREATMENT WORKS TO CAVERNS: CAVERNS AND SEWAGE TREATMENT WORKS - INVESTIGATION, DESIGN AND CONSTRUCTION

**CLIENT**  
 業主  
 渠務署  
 Drainage Services Department

**CONSULTANT**  
 工程顧問公司  
 AECOM Asia Company Ltd.  
 www.aecom.com

**SUB-CONSULTANTS**  
 分列工程顧問公司

**ISSUE/REVISION**  
 修訂


I/R	DATE	DESCRIPTION	CHK.
修訂	日期	內容摘要	核對

**STATUS**  
 階段

**SCALE**  
 比例  
 A3 1 : 1000

**DIMENSION UNIT**  
 尺寸單位  
 METRES

**KEY PLAN**  
 索引圖  
 A3 1 : 100000

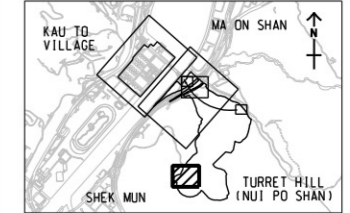

**PROJECT NO.**  
 項目編號  
 60334056

**CONTRACT NO.**  
 合約編號  
 CE 30/2014 (DS)

**SHEET TITLE**  
 圖紙名稱  
 LANDSCAPE AND VISUAL MITIGATION MEASURES

**SHEET NUMBER**  
 圖紙編號  
 60334056/EIA/10.44

SHEET 4 OF 4

This drawing has been prepared for the use of AECOM's client. It may not be used, modified, reproduced or relied upon by third parties, except as agreed by AECOM, or as required by law. AECOM accepts no responsibility, and denies any liability whatsoever, to any party that uses or relies on this drawing without AECOM's express written consent. Do not scale this document. All measurements must be obtained from the stated dimensions.