



ISO A1 894mm x 841mm
Approved:
Checked:
Designer:
Project Management Initials:
2018/01/18
HEID2
PATH: E:\projects\60334056\Drawing\egp\EA\EA1A_046.dgn

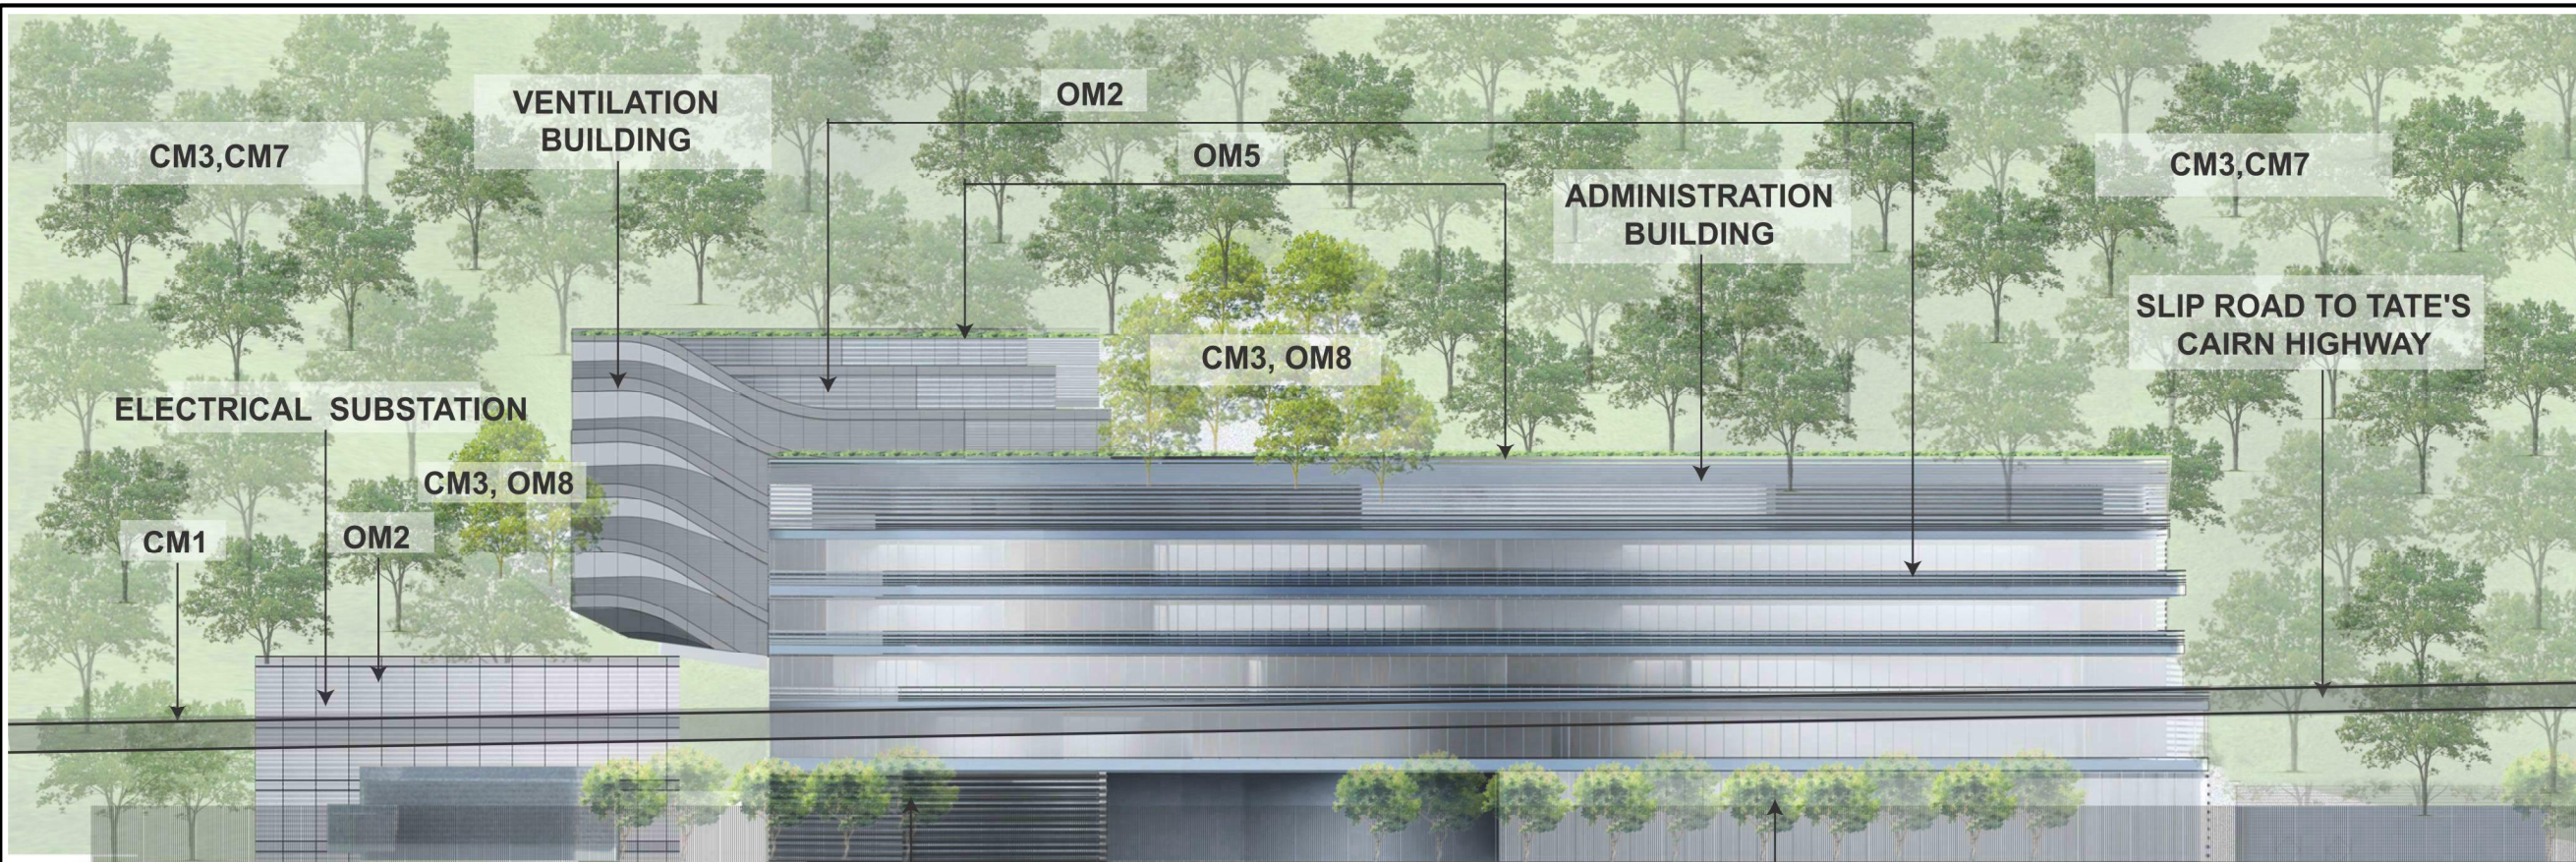

ELEVATION 1

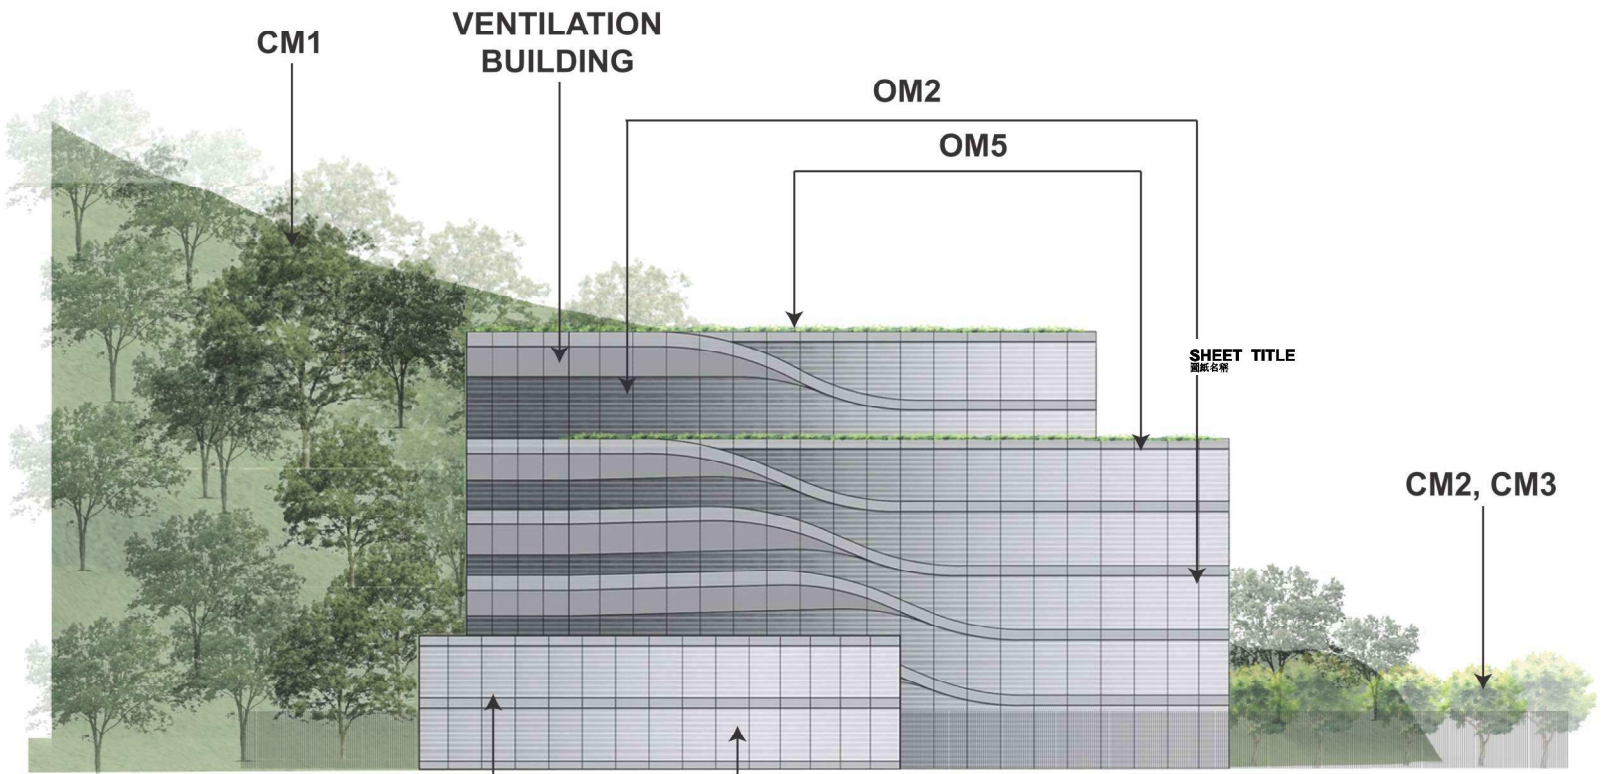

ELEVATION 2




AECOM

PROJECT
項目

RELOCATION OF SHA TIN SEWAGE TREATMENT WORKS TO CAVERNS: CAVERNS AND SEWAGE TREATMENT WORKS - INVESTIGATION, DESIGN AND CONSTRUCTION

CLIENT
業主

 渠務署
Drainage Services Department

CONSULTANT
工程顧問公司

AECOM Asia Company Ltd.
www.aecom.com

SUB-CONSULTANTS
分包工程顧問公司

ISSUE/REVISION
修訂

NO.	DATE	DESCRIPTION	CHK.

STATUS
圖狀

SCALE
比例

A3 1 : 1000

DIMENSION UNIT
尺寸單位

METRES

KEY PLAN
索引圖

PROJECT NO.
項目編號

60334056

CONTRACT NO.
合約編號

CE 30/2014 (DS)

SHEET TITLE
圖紙名稱

LANDSCAPE AND VISUAL MITIGATION MEASURES ELEVATIONS

SHEET NUMBER
圖紙編號

60334056/E/IA/10.46

This drawing has been prepared for the use of AECOM's client. It may not be used, modified, reproduced or relied upon by third parties, except as agreed by AECOM or as required by law. AECOM accepts no responsibility, and denies any liability whatsoever, to any party that uses or relies on this drawing without AECOM's express written consent. Do not scale this document. All measurements must be obtained from the stated dimensions.