


ISO A1 594mm x 841mm  
 Approved:  
 Checked:  
 Designer:  
 Project Management Initials:  
 Pld File by: WONGKOK\_27052016  
 PATH: P:\proj\60334056\DRAWING\REPORT\EA\EA\_201.dgn

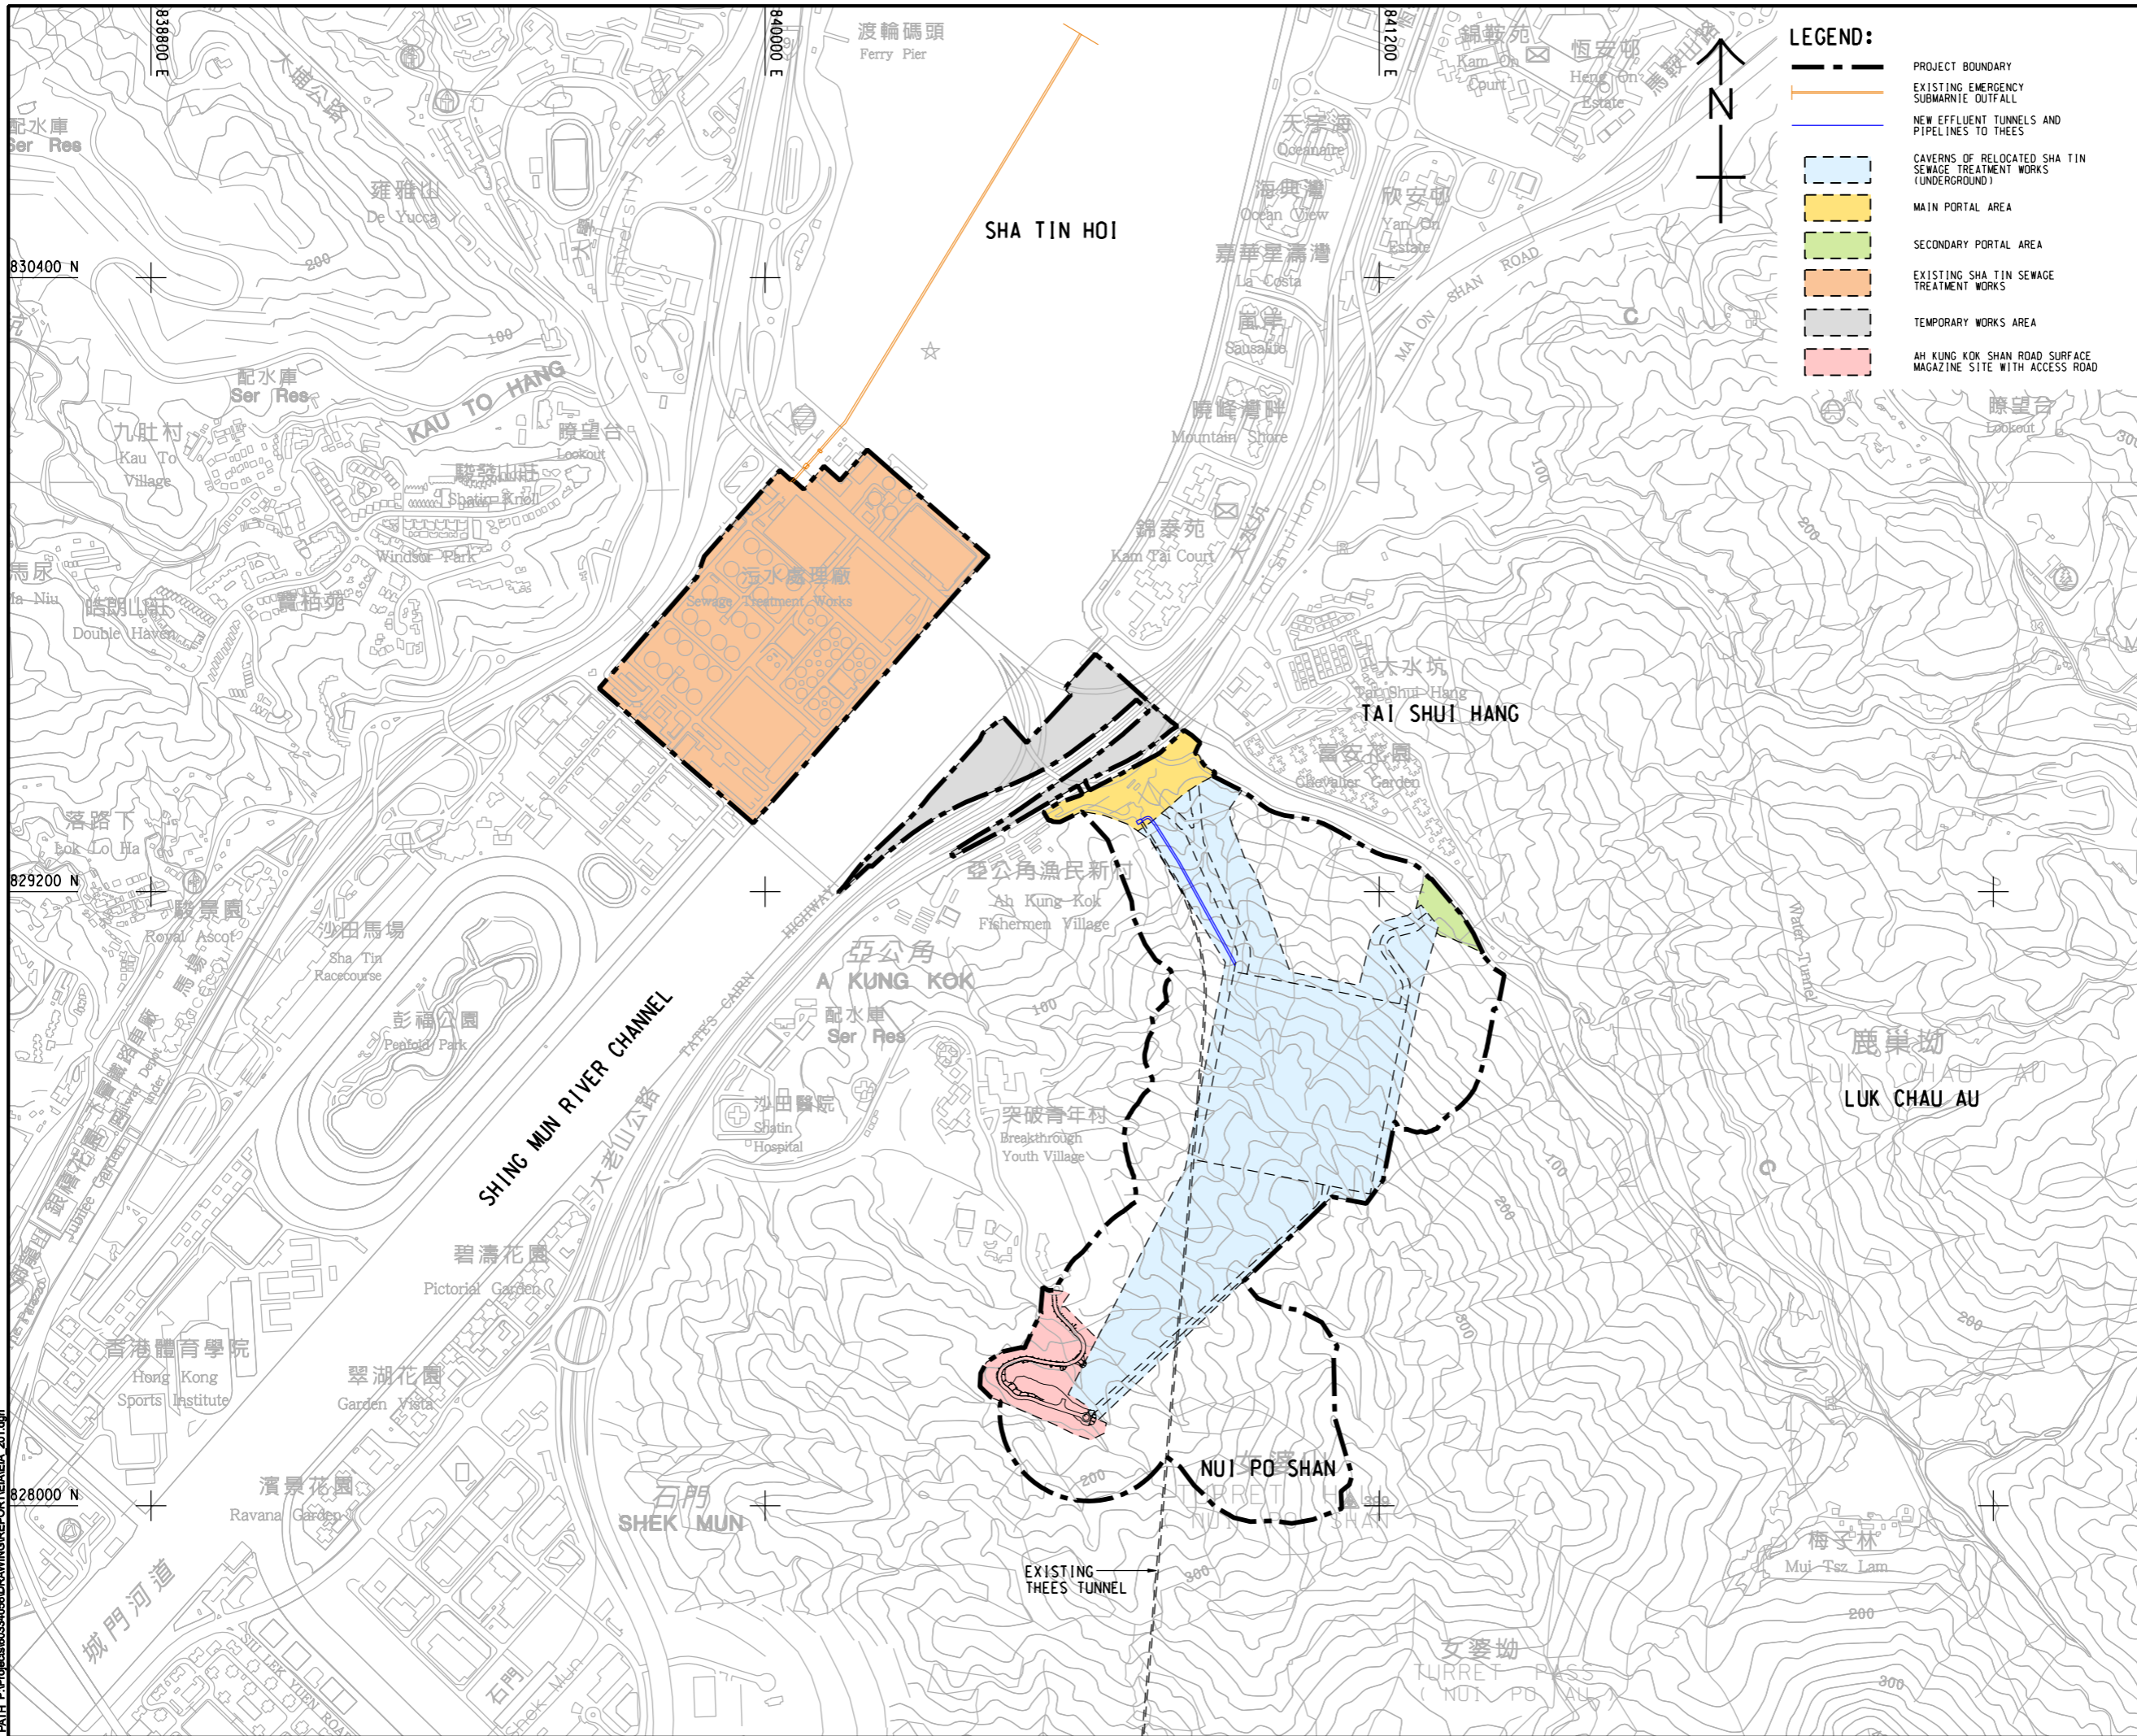

- LEGEND:**
- PROJECT BOUNDARY
  - EXISTING EMERGENCY SUBMARINE OUTFALL
  - NEW EFFLUENT TUNNELS AND PIPELINES TO THEES
  - CAVERNS OF RELOCATED SHA TIN SEWAGE TREATMENT WORKS (UNDERGROUND)
  - MAIN PORTAL AREA
  - SECONDARY PORTAL AREA
  - EXISTING SHA TIN SEWAGE TREATMENT WORKS
  - TEMPORARY WORKS AREA
  - AH KUNG KOK SHAN ROAD SURFACE MAGAZINE SITE WITH ACCESS ROAD



**PROJECT**  
 項目  
**RELOCATION OF SHA TIN SEWAGE TREATMENT WORKS TO CAVERNS: CAVERNS AND SEWAGE TREATMENT WORKS - INVESTIGATION, DESIGN AND CONSTRUCTION**

**CLIENT**  
 業主  
**渠務署**  
 Drainage Services Department

**CONSULTANT**  
 工程顧問公司  
 AECOM Asia Company Ltd.  
 www.aecom.com

**SUB-CONSULTANTS**  
 分判工程顧問公司

**ISSUE/REVISION**  
 修訂


I/R	DATE	DESCRIPTION	CHK.

**STATUS**  
 階段

**SCALE**  
 比例  
 A3 1: 12000

**DIMENSION UNIT**  
 尺寸單位  
 METRES

**KEY PLAN** A3 1: 50000  
 索引圖

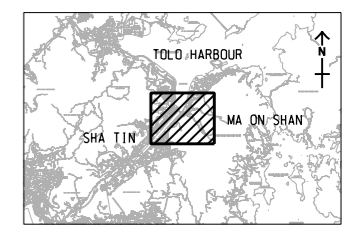

**PROJECT NO.**  
 項目編號  
 60334056

**CONTRACT NO.**  
 合約編號  
 CE 30/2014 (DS)

**SHEET TITLE**  
 圖紙名稱  
 PROJECT LAYOUT PLAN

**SHEET NUMBER**  
 圖紙編號  
 60334056/EIA/2.01

This drawing has been prepared for the use of AECOM's client. It may not be used, modified, reproduced or relied upon by third parties, except as agreed by AECOM or as required by law. AECOM accepts no responsibility, and denies any liability whatsoever, for any party that uses or relies on this drawing without AECOM's express written consent. Do not scale this document. All measurements must be obtained from the stated dimensions.