


ISO A1 594mm x 841mm
Approved:
Checked:
Designer:
Project Management Initials:

Plot File by: PENGMW 2016/05/26
PATH: P:\Projects\60334056\DRAWING\REPORT\EA1EA 203.dgn

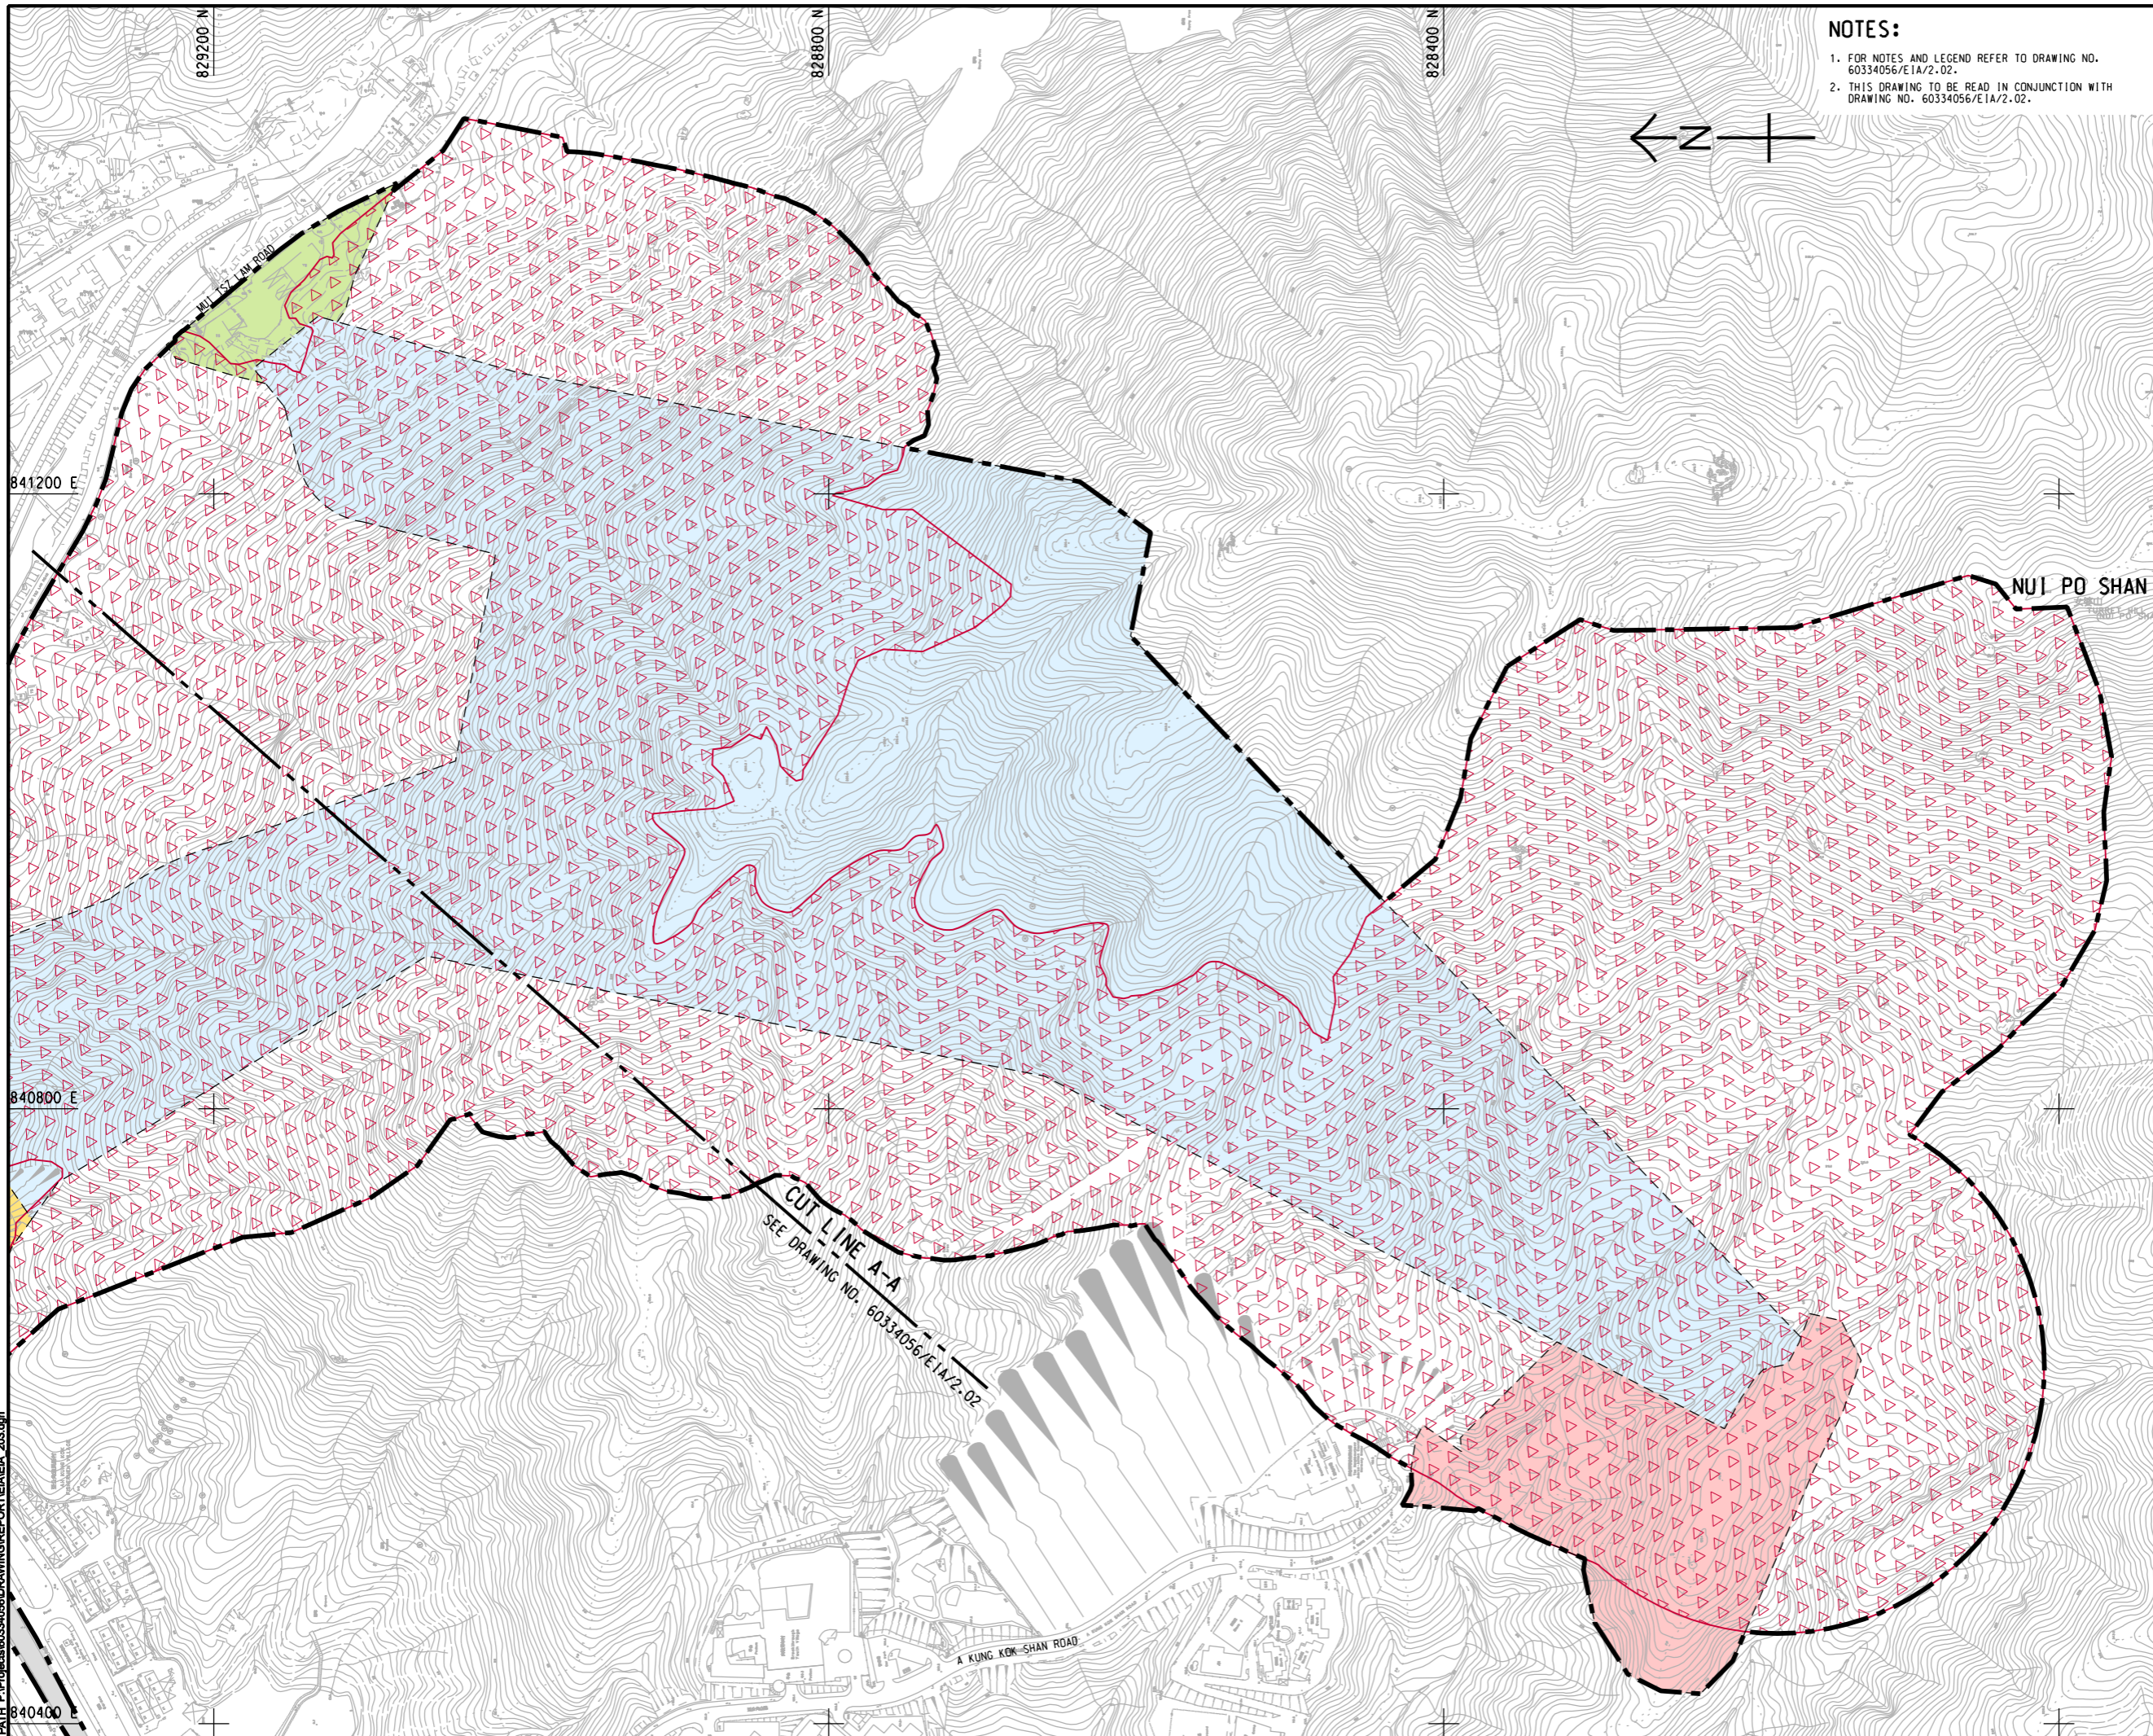

NOTES:
1. FOR NOTES AND LEGEND REFER TO DRAWING NO. 60334056/E1A/2-02.
2. THIS DRAWING TO BE READ IN CONJUNCTION WITH DRAWING NO. 60334056/E1A/2-02.

AECOM

PROJECT
項目

RELOCATION OF SHA TIN SEWAGE TREATMENT WORKS TO CAVERNS: CAVERNS AND SEWAGE TREATMENT WORKS - INVESTIGATION, DESIGN AND CONSTRUCTION

CLIENT
業主

渠務署
Drainage Services Department

CONSULTANT
顧問公司

AECOM Asia Company Ltd.
www.aecom.com

SUB-CONSULTANTS
分判工程顧問公司

ISSUE/REVISION
更改

NO.	DATE	DESCRIPTION	CHK.


STATUS
階段

SCALE
比例

A3 1:4000

DIMENSION UNIT
尺寸單位

METRES

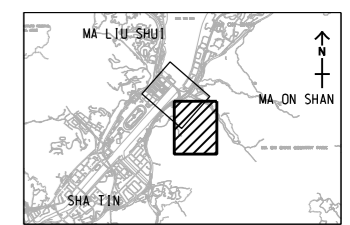

PROJECT NO.
項目編號

60334056

CONTRACT NO.
合約編號

CE 30/2014 (DS)

SHEET TITLE
圖紙名稱

PROPOSED WORKS WITHIN PROJECT BOUNDARY

SHEET NUMBER
圖紙編號

60334056/E1A/2.03

SHEET 2 OF 2

This drawing has been prepared for the use of AECOM's client. It may not be used, modified, reproduced or relied upon by third parties, except as agreed by AECOM or as required by law. AECOM accepts no responsibility, and denies any liability whatsoever, for any party that uses or relies on this drawing without AECOM's express written consent. Do not scale this document. All measurements must be obtained from the stated dimensions.