

**LEGEND:**

- PRELIMINARY TREATMENT FACILITIES (FINE SCREEN & GRIT REMOVAL)
- PRIMARY TREATMENT TANKS
- BIOLOGICAL TREATMENT TANK
- SOLID/LIQUID SEPARATION TANK
- UV DISINFECTION SYSTEM
- SLUDGE TREATMENT FACILITIES
- ANCILLARY INSTALLATION (INCLUDING DEODORIZATION SYSTEMS, VENTILATION SYSTEMS, TRANSFORMER ROOMS, SWITCH ROOMS, STORE ROOMS, ETC)
- WATER RECLAMATION FACILITY

**ISSUE/REVISION**  
修訂

I/R	DATE	DESCRIPTION	CHK.

**STATUS**  
階段

**SCALE**  
比例  
A3 1 : 1500

**DIMENSION UNIT**  
尺寸單位  
MILLIMETRES

**KEY PLAN**  
索引圖

**PROJECT NO.**  
項目編號  
60334056


**CONTRACT NO.**  
合約編號  
CE 30/2014 (DS)

**SHEET TITLE**  
圖紙名稱  
LAYOUT PLAN OF THE PROPOSED SEWAGE TREATMENT WORKS IN CAVERNS

**SHEET NUMBER**  
圖紙編號  
60334056/EIA/2.05

This drawing has been prepared for the use of AECOM's client. It may not be used, modified, reproduced or related upon by third parties, except as agreed by AECOM or as required by law. AECOM accepts no responsibility, and denies any liability whatsoever, to any party that uses or relies on this drawing without AECOM's express written consent. Do not scale this document. All measurements must be obtained from the metric dimensions.

ISO A1 594mm x 841mm  
 Approved:  
 Checked:  
 Designer:  
 Project Management Initials:  
 Pld File by: PENGW 201604  
 PATH: P:\proj\60334056\DRAWING\REPORT\EIA\A2\_208.dgn

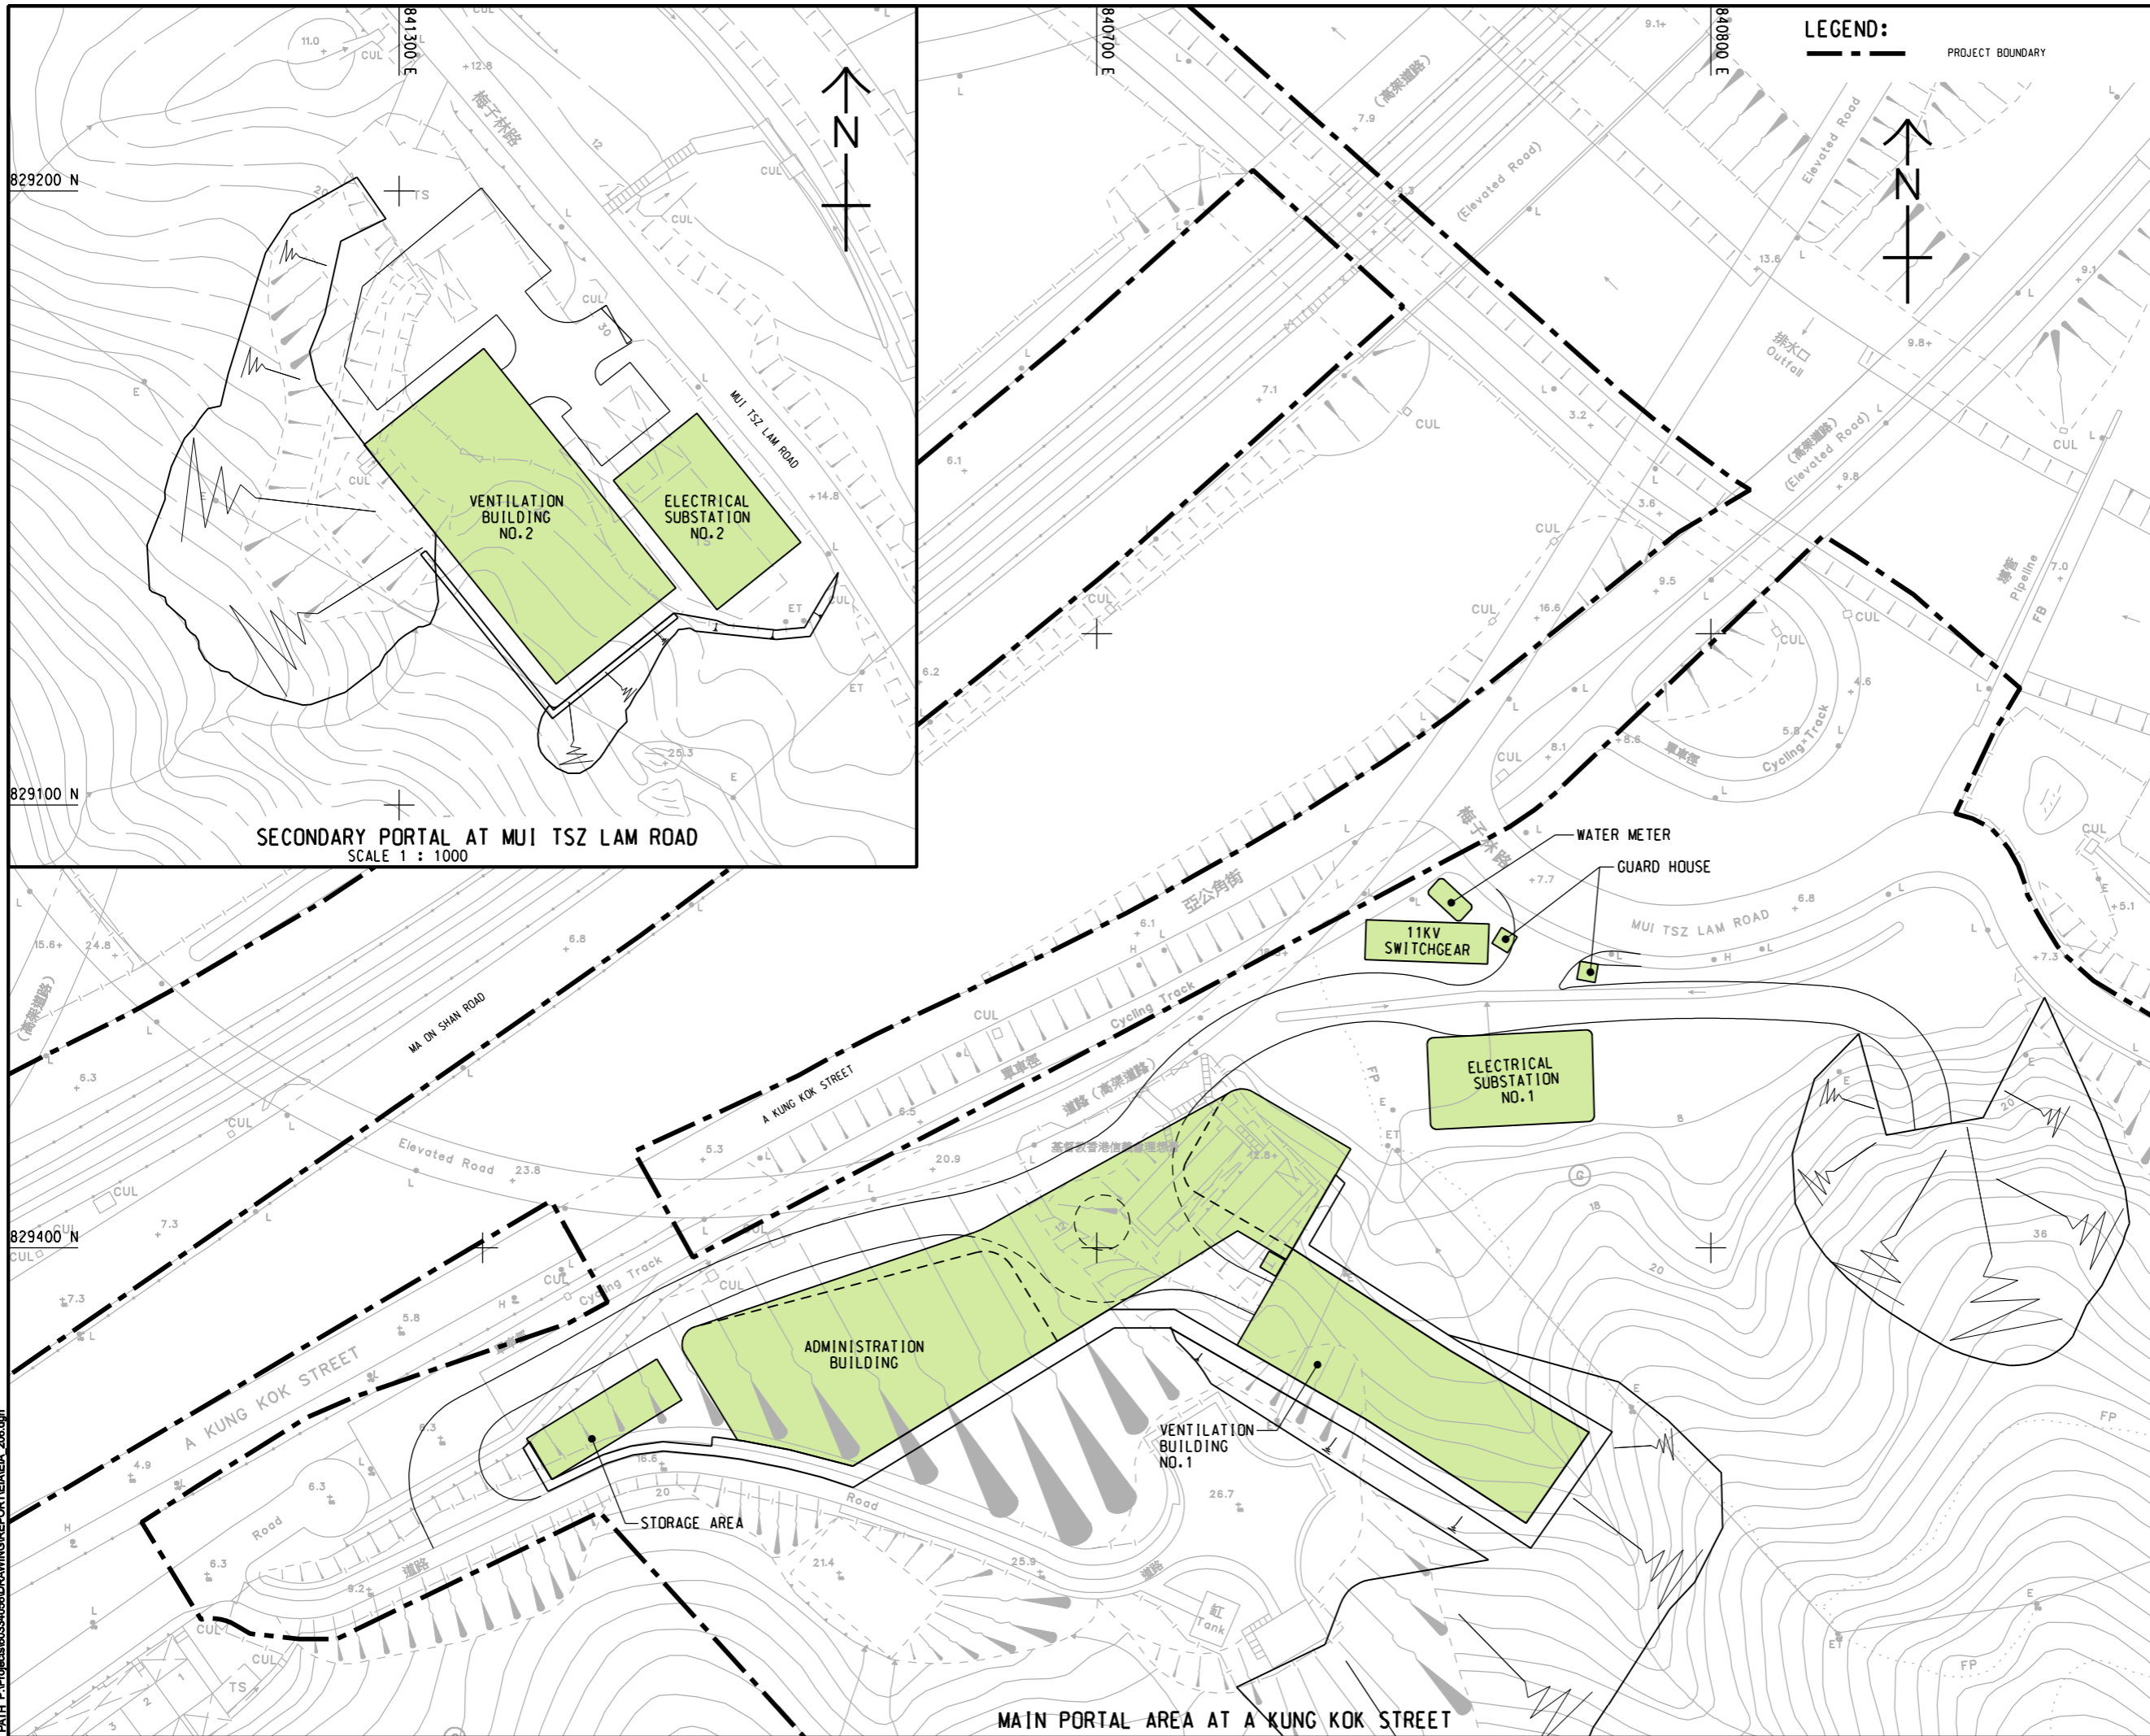

**PROJECT**  
 項目  
**RELOCATION OF SHA TIN SEWAGE TREATMENT WORKS TO CAVERNS: CAVERNS AND SEWAGE TREATMENT WORKS - INVESTIGATION, DESIGN AND CONSTRUCTION**

**CLIENT**  
 業主  
 渠務署  
 Drainage Services Department

**CONSULTANT**  
 顧問公司  
 AECOM Asia Company Ltd.  
 www.aecom.com

**SUB-CONSULTANTS**  
 分門工程顧問公司


**ISSUE/REVISION**  
 修訂

IR/	DATE	DESCRIPTION	CHK.
號	日期	內容摘要	號

**STATUS**  
 階段

**SCALE**  
 比例  
 A3 1 : 1000  
**DIMENSION UNIT**  
 尺寸單位  
 METRES

**KEY PLAN** A3 1 : 100000

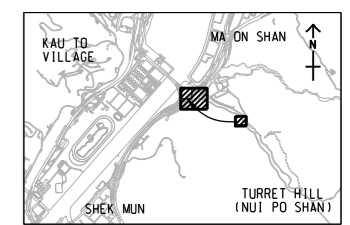


**PROJECT NO.**  
 項目編號  
 60334056  
**CONTRACT NO.**  
 合約編號  
 CE 30/2014 (DS)

**SHEET TITLE**  
 圖名  
 LAYOUT PLAN OF THE PROPOSED ANCILLARY FACILITIES

**SHEET NUMBER**  
 圖號  
 60334056/EIA/2.06

This drawing has been prepared for the use of AECOM's client. It may not be used, modified, reproduced or relied upon by third parties, except as required by law. AECOM accepts no responsibility, and denies any liability whatsoever, to any party that uses or relies on this drawing without AECOM's express written consent. Do not scale this document. All measurements must be obtained from the related dimensions.

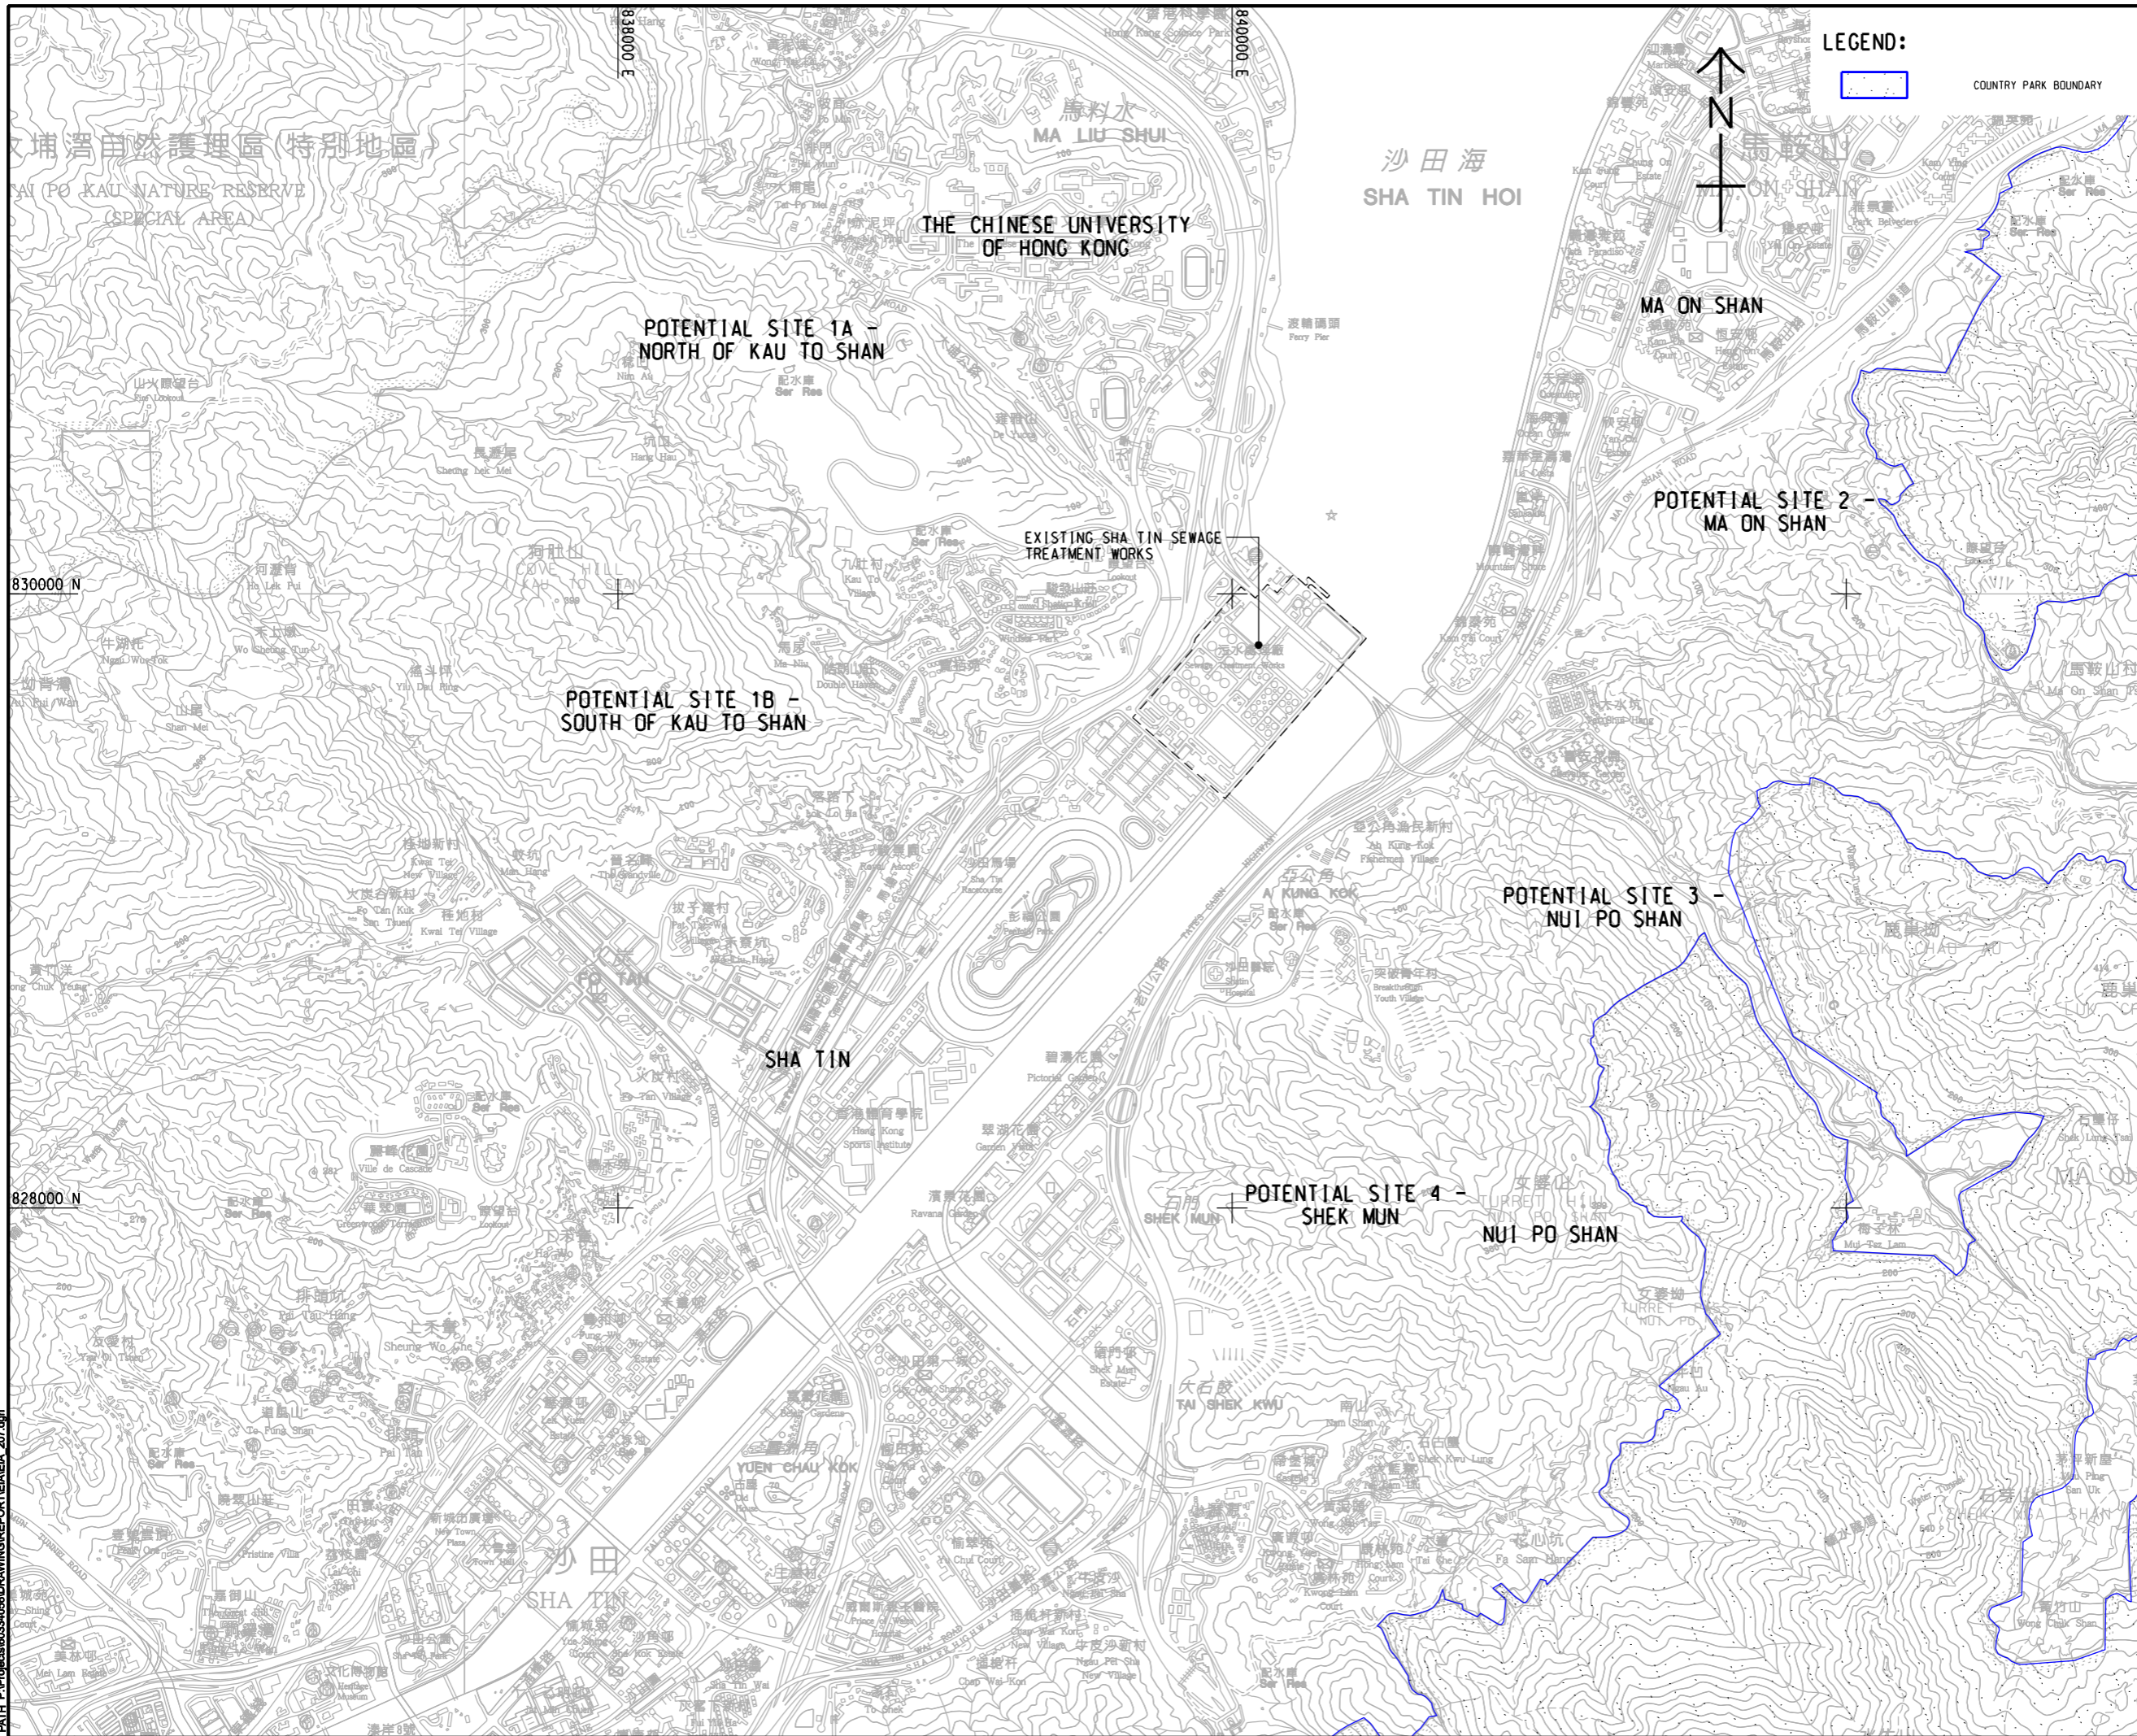

### ISSUE/REVISION

IR	DATE	DESCRIPTION	CHK

### STATUS

### SCALE


A3 1: 20000

### DIMENSION UNIT

METRES

### KEY PLAN

A3 1: 500000

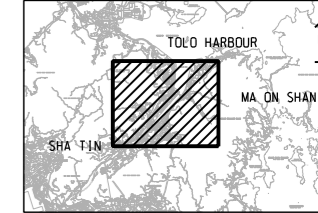

### PROJECT NO.

60334056

### CONTRACT NO.

CE 30/2014 (DS)

### SHEET TITLE


OVERVIEW OF ALTERNATIVE SITES LOCATIONS

### SHEET NUMBER

60334056/EIA/2.07

This drawing has been prepared for the use of AECOM's client. It may not be used, modified, reproduced or relied upon by third parties, except as agreed by AECOM in writing. AECOM accepts no responsibility, and does not warrant, for any part, but uses or relies on this drawing without AECOM's express written consent. Do not scale this document. All measurements must be obtained from the stated dimensions.

ISO A1 594mm x 841mm  
 Approved:  
 Checked:  
 Designer:  
 Project Management Initials:

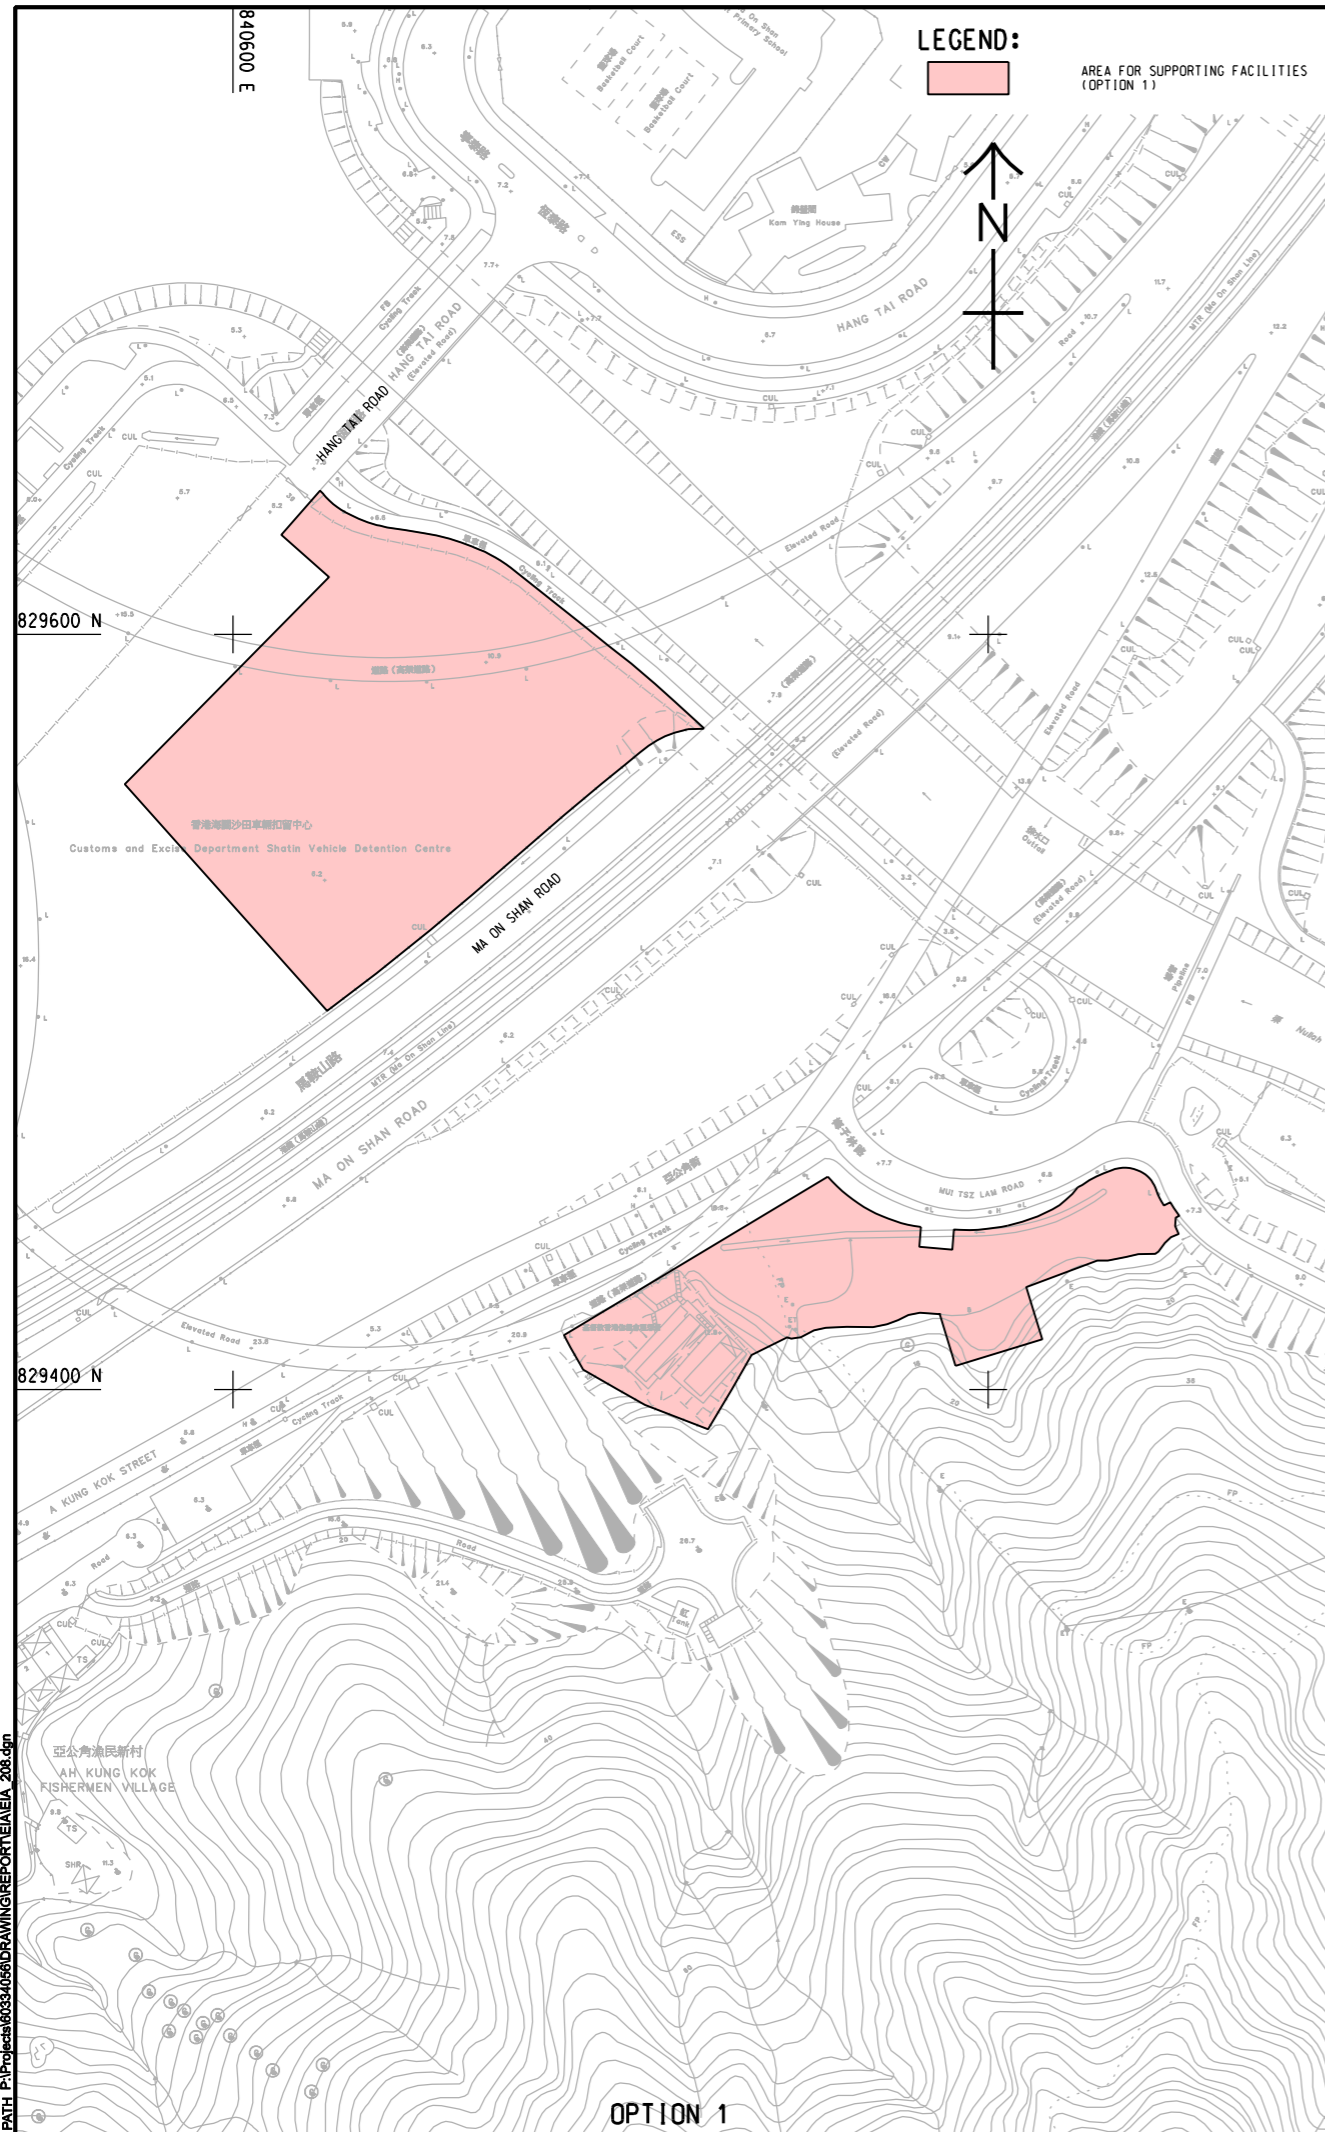

**PROJECT**  
 項目  
**RELOCATION OF SHA TIN SEWAGE TREATMENT WORKS TO CAVERNS: CAVERNS AND SEWAGE TREATMENT WORKS - INVESTIGATION, DESIGN AND CONSTRUCTION**

**CLIENT**  
 業主  
**渠務署**  
 Drainage Services Department

**CONSULTANT**  
 工程顧問公司  
 AECOM Asia Company Ltd.  
 www.aecom.com

**SUB-CONSULTANTS**  
 分判工程顧問公司

**ISSUE/REVISION**  
 修訂

I/R	DATE	DESCRIPTION	CHK.

**STATUS**  
 階段

**SCALE**  
 比例  
 A3 1:2000

**DIMENSION UNIT**  
 尺寸單位  
 METRES

**KEY PLAN**  
 索引圖

**PROJECT NO.**  
 項目編號  
 60334056


**CONTRACT NO.**  
 合約編號  
 CE 30/2014 (DS)

**SHEET TITLE**  
 圖紙名稱  
 ALTERNATIVE LOCATION FOR SUPPORTING FACILITIES

**SHEET NUMBER**  
 圖紙編號  
 60334056/EIA/2.08

This drawing has been prepared for the use of AECOM's client. It may not be used, modified, reproduced or relied upon by third parties, except as approved by AECOM or as required by law. AECOM accepts no responsibility, and denies any liability whatsoever, to any party that uses or relies on this drawing without AECOM's express written consent. Do not scale this document. All measurements must be obtained from the related dimensions.

Plot File by: PENGMW 2016093  
 PATH: P:\Projects\60334056\DRAWING\REPORT\EIA\2.08.dgn

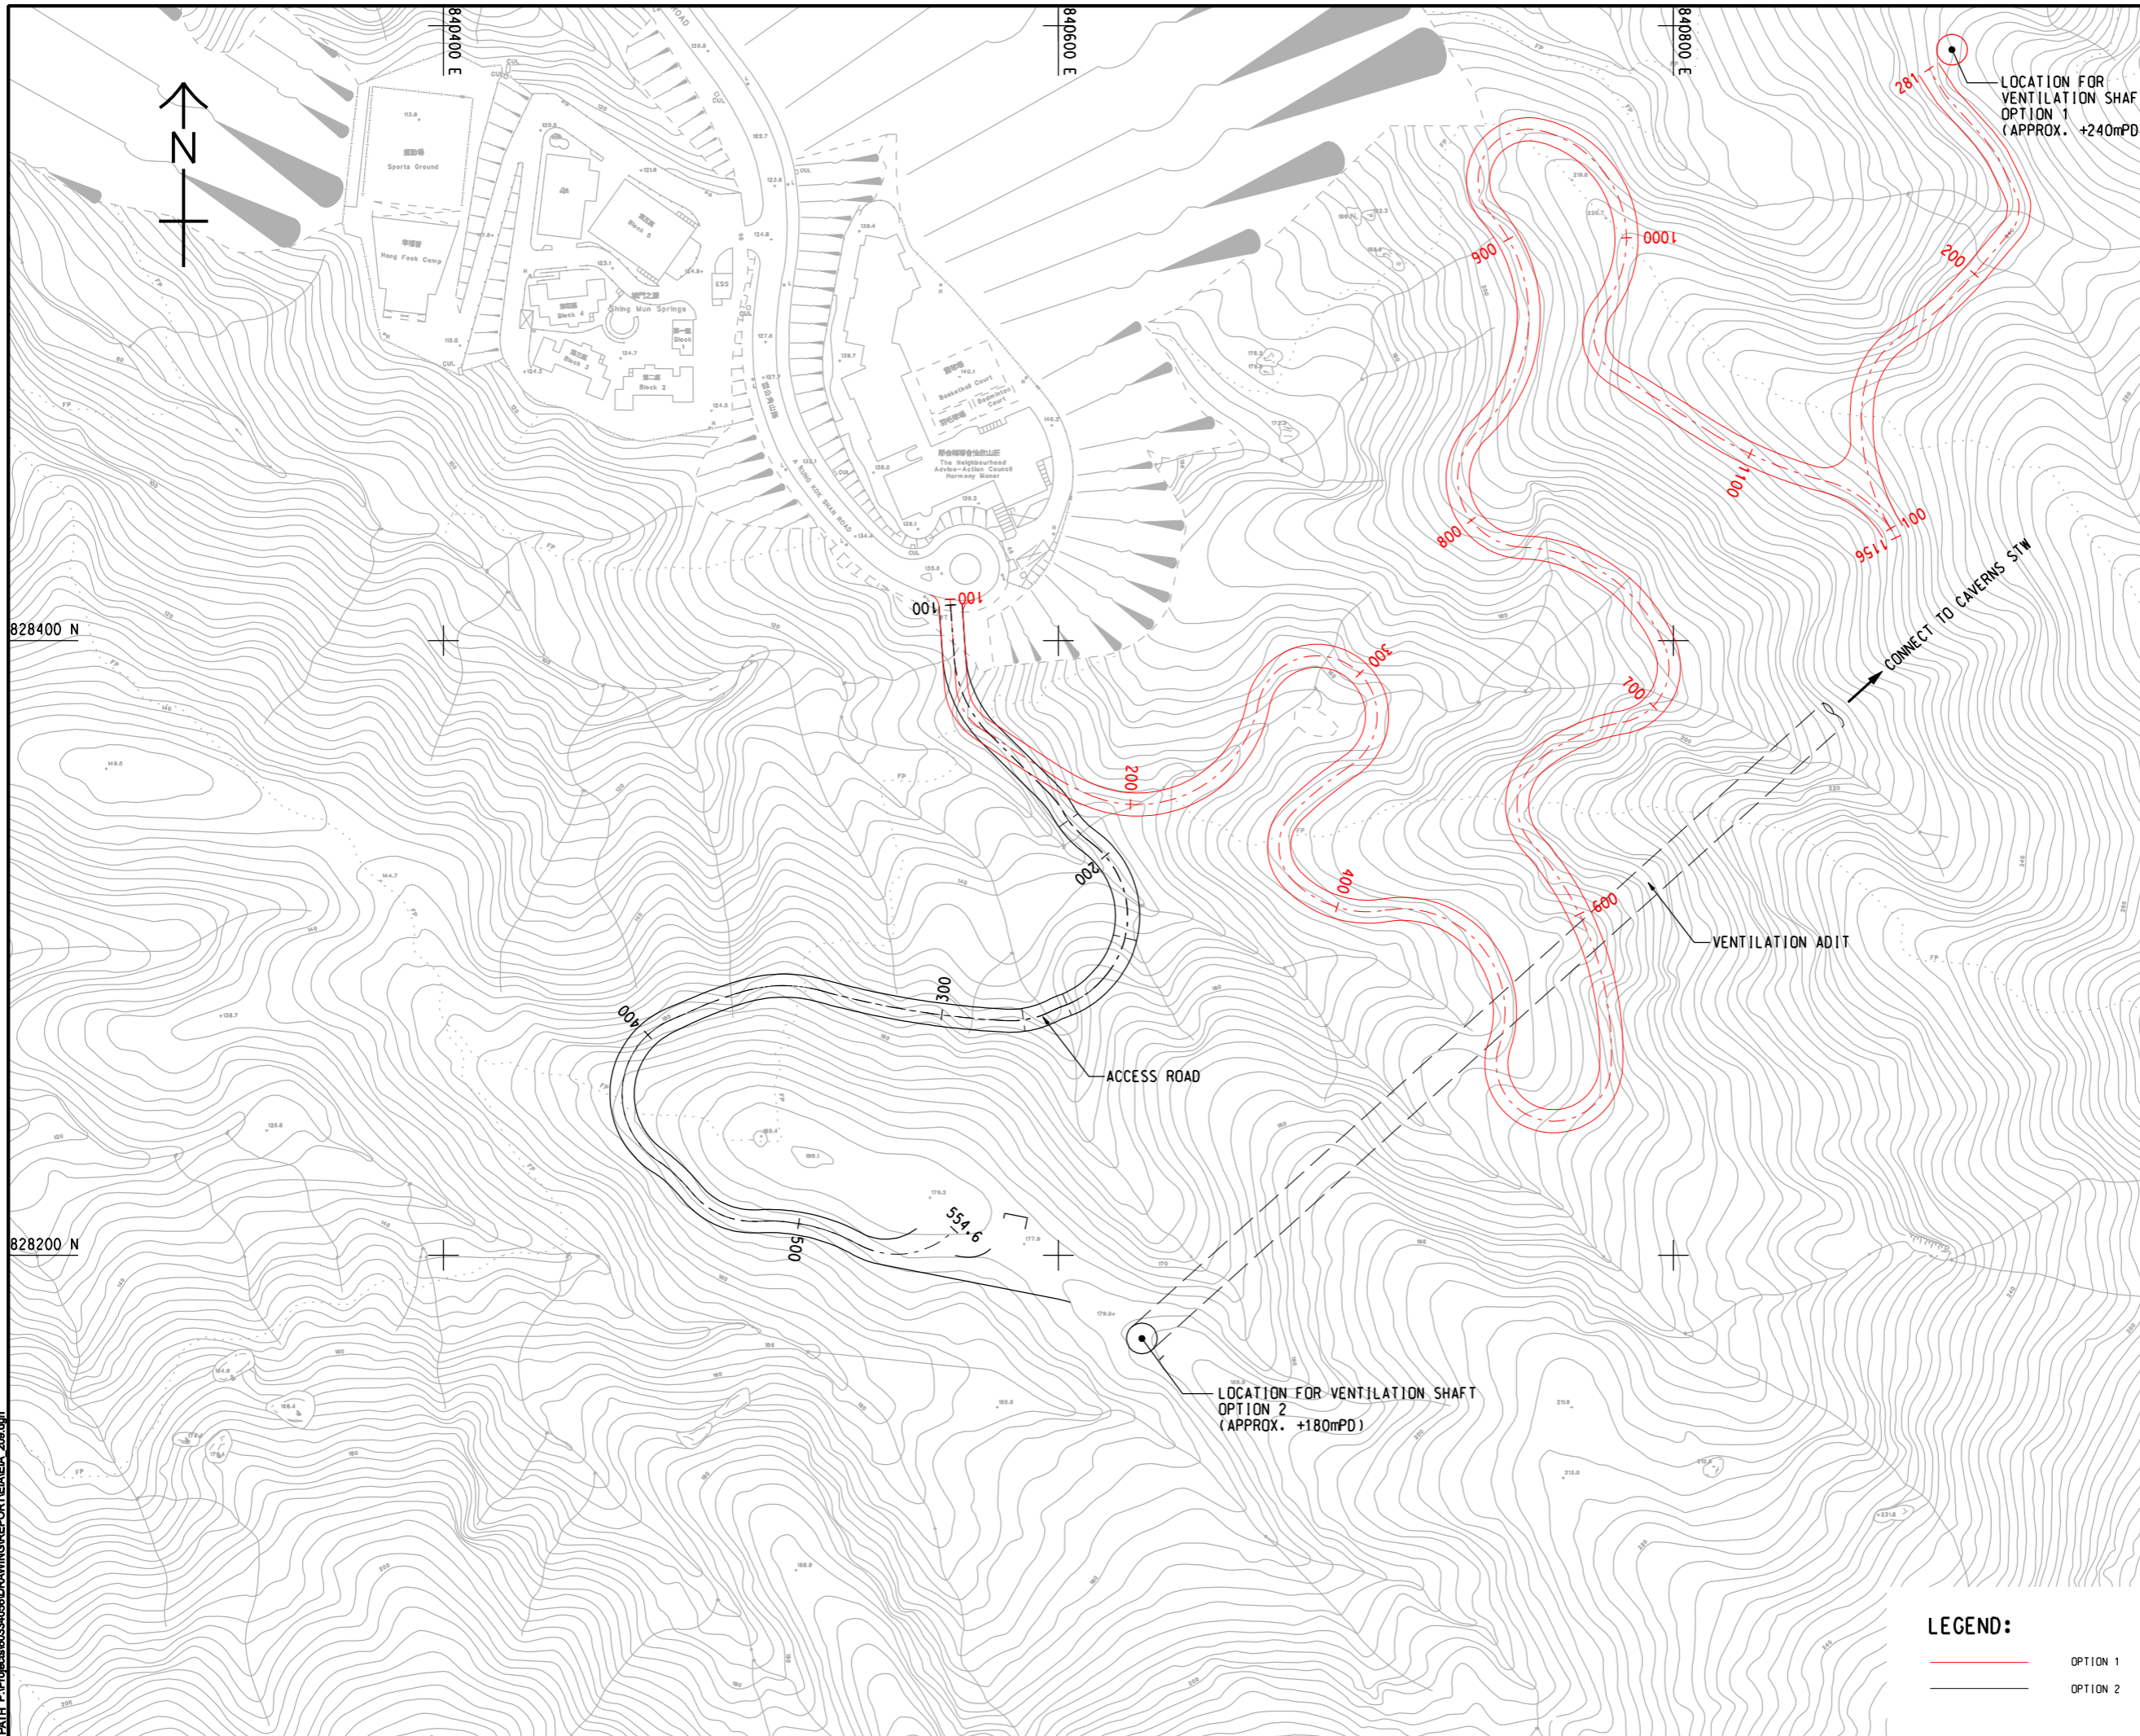

**ISSUE/REVISION**  
 修訂

I/R	DATE	DESCRIPTION	CHK.

**STATUS**  
 階段

**SCALE**  
 比例

**DIMENSION UNIT**  
 尺寸單位

A3 1 : 2000      METRES

**KEY PLAN**  
 索引圖

**PROJECT NO.**  
 項目編號

**CONTRACT NO.**  
 合約編號

60334056      CE 30/2014 (DS)

**SHEET TITLE**  
 圖紙名稱

ALTERNATIVE LOCATIONS FOR VENTILATION SHAFT

**SHEET NUMBER**  
 圖紙編號

60334056/EIA/2.09

**LEGEND:**

— OPTION 1

— OPTION 2

This drawing has been prepared for the use of AECOM's client. It may not be used, modified, reproduced or relied upon by third parties, except as agreed by AECOM in writing. AECOM accepts no responsibility, and disclaims any liability whatsoever, to any party, for uses or reliance on this drawing without AECOM's express written consent. Do not scale this document. All measurements must be obtained from the related dimensions.