


ISO A1 594mm x 841mm
 Approved:
 Checked:
 Designer:
 Project Management Initials:

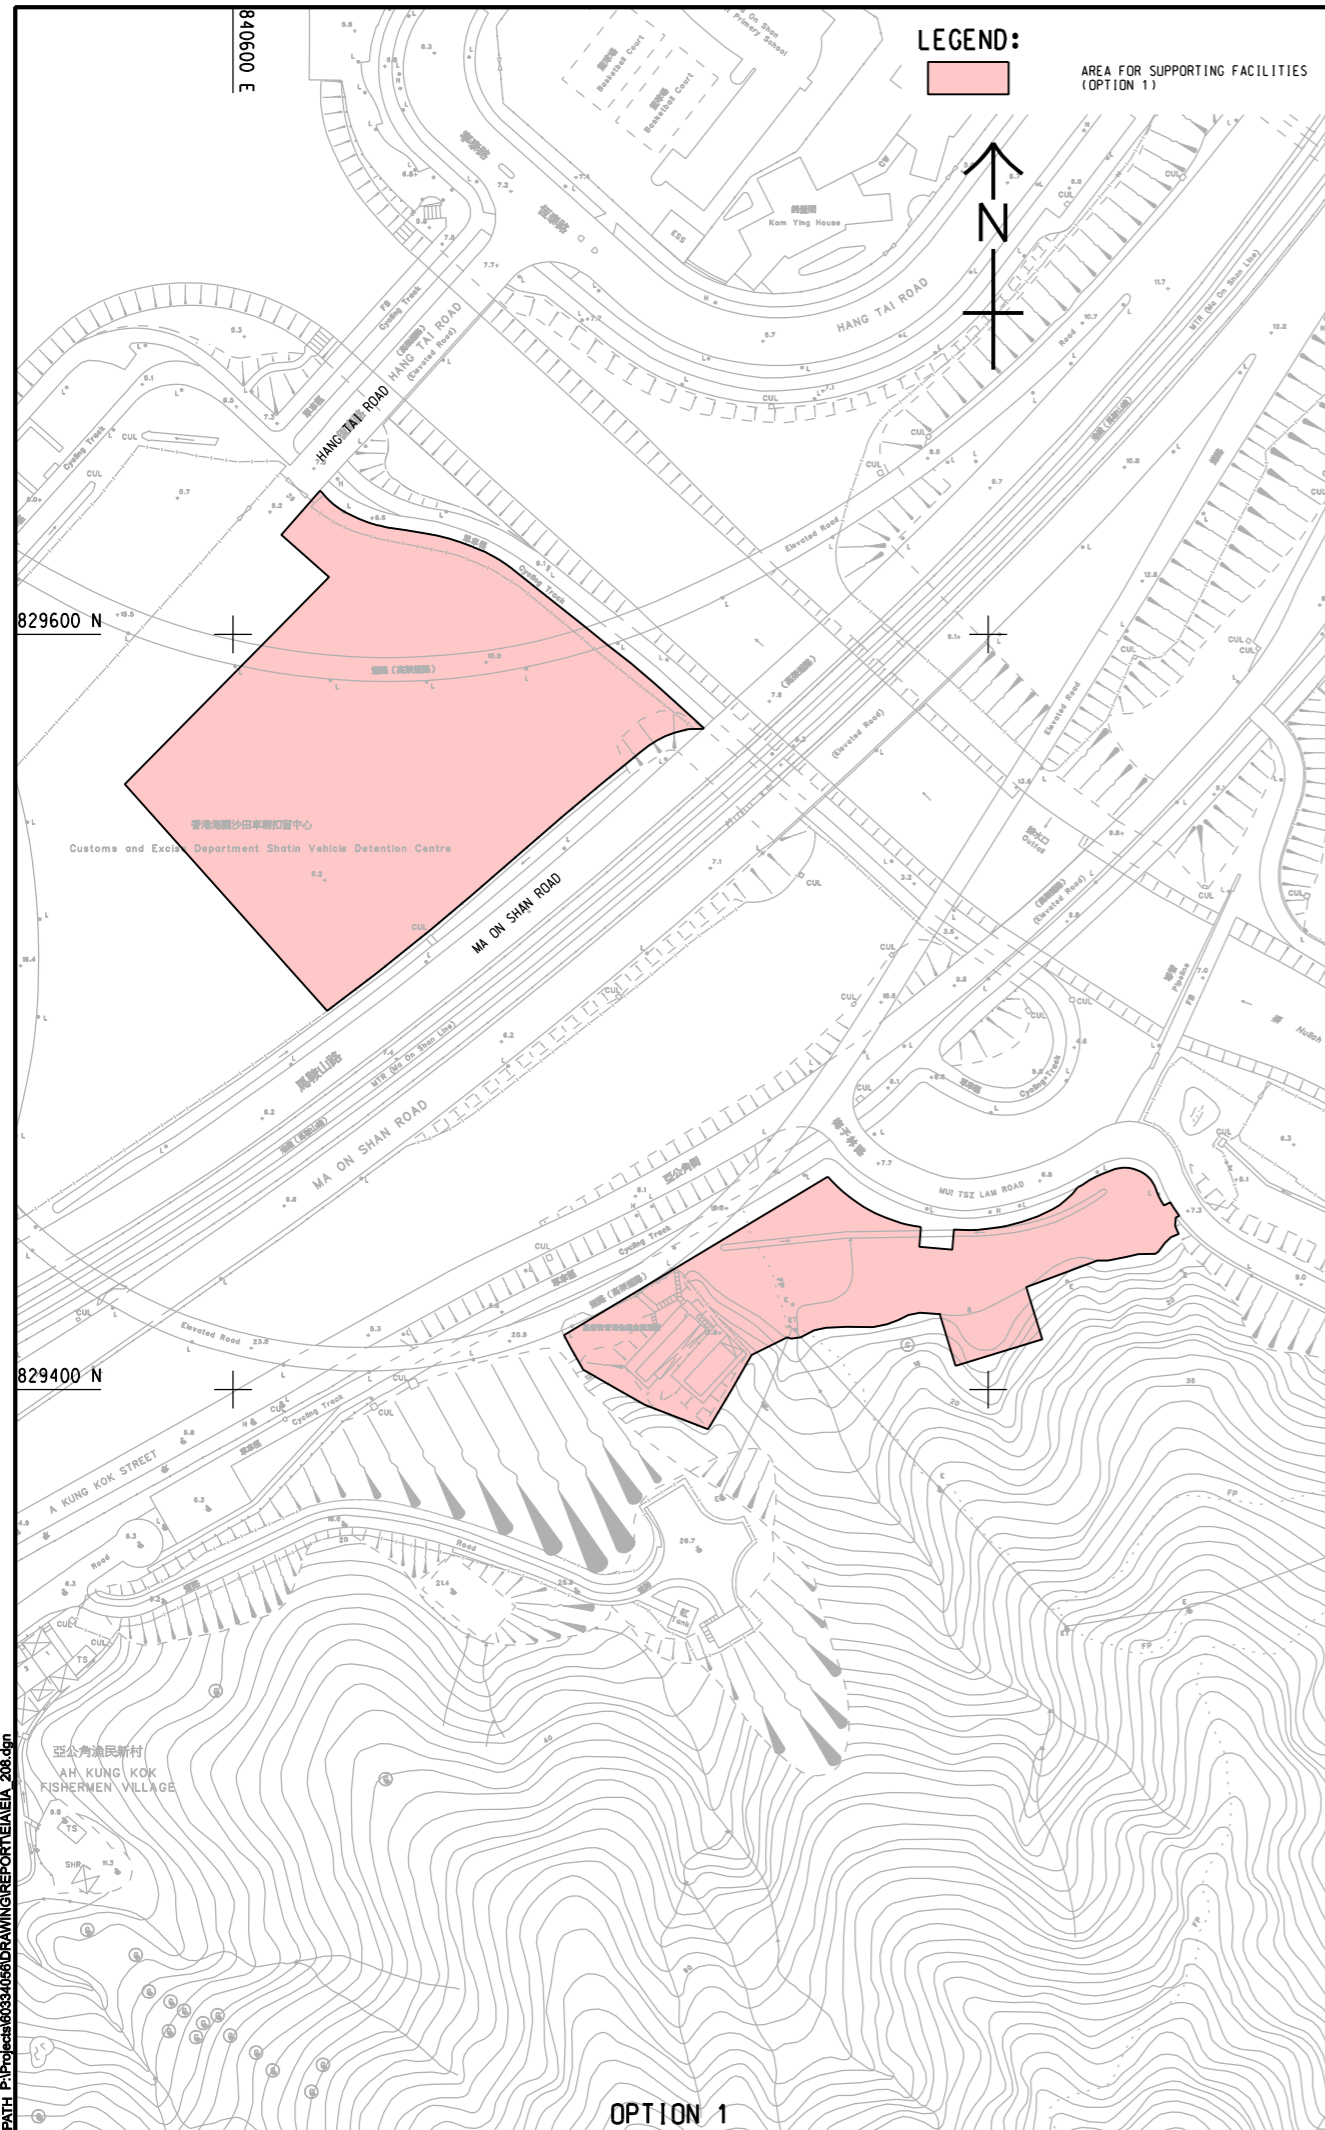

AECOM

PROJECT

RELOCATION OF SHA TIN SEWAGE TREATMENT WORKS TO CAVERNS: CAVERNS AND SEWAGE TREATMENT WORKS - INVESTIGATION, DESIGN AND CONSTRUCTION

CLIENT

渠務署
 Drainage Services Department

CONSULTANT

AECOM Asia Company Ltd.
 www.aecom.com

SUB-CONSULTANTS

ISSUE/REVISION

IR/	DATE	DESCRIPTION	CHK.
號	日期	內容摘要	號

STATUS

SCALE **DIMENSION UNIT**

A3 1:2000 METRES

KEY PLAN

PROJECT NO.

60334056

CONTRACT NO.

CE 30/2014 (DS)

SHEET TITLE

ALTERNATIVE LOCATION FOR SUPPORTING FACILITIES

SHEET NUMBER

60334056/EIA/2.08

This drawing has been prepared for the use of AECOM's client. It may not be used, modified, reproduced or relied upon by third parties, except as agreed by AECOM or as required by law. AECOM accepts no responsibility, and denies any liability whatsoever, to any party for losses or claims on this drawing without AECOM's express written consent. Do not scale this document. All measurements must be obtained from the related dimensions.

Pld File by: PENGM 201603
 PATH: P:\Projects\60334056\DRAWING\REPORT\EA\EA_208.dgn