


ISO A1 594mm x 841mm
 Approved:
 Checked:
 Designer:
 Project Management Initials:
 Pld File by: PENGW 2016053
 PATH: P:\p\g\c\60334056\DRAWING\REPORT\EAIA_211.dgn

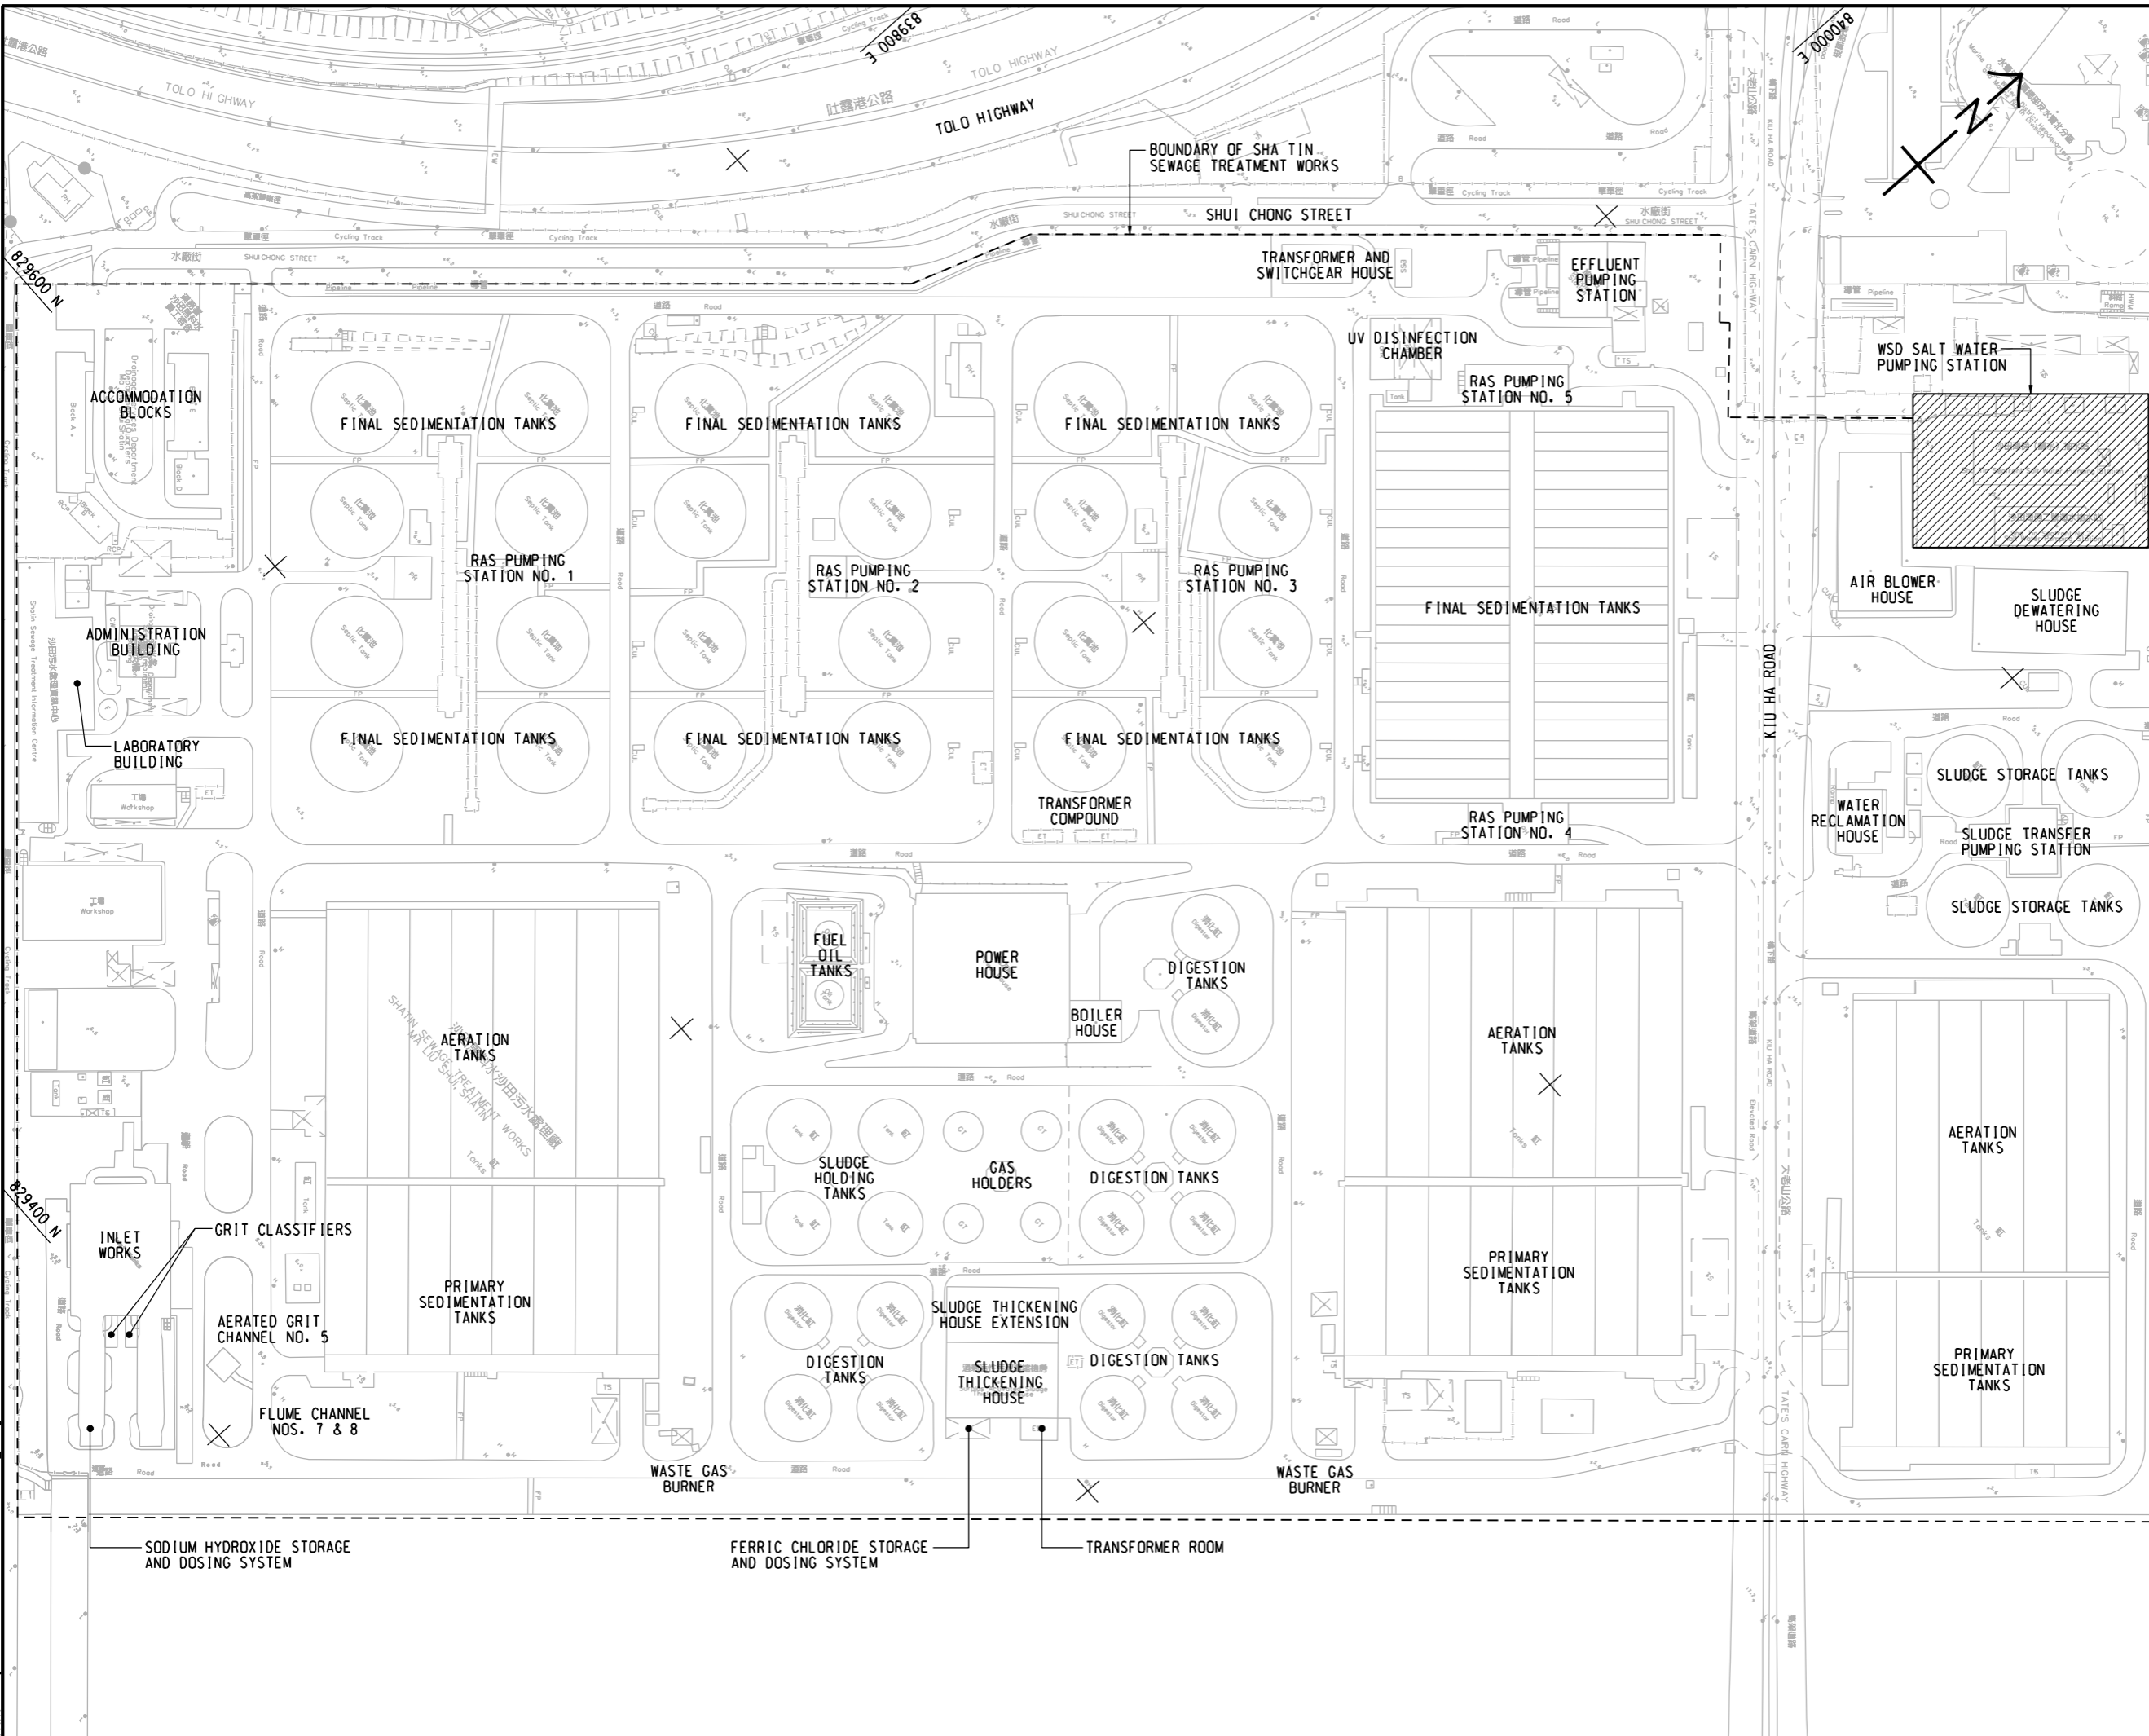

AECOM

PROJECT
 RELOCATION OF SHA TIN SEWAGE TREATMENT WORKS TO CAVERNS: CAVERNS AND SEWAGE TREATMENT WORKS - INVESTIGATION, DESIGN AND CONSTRUCTION

CLIENT
 渠務署
 Drainage Services Department

CONSULTANT
 AECOM Asia Company Ltd.
 www.aecom.com

SUB-CONSULTANTS
 分門工程顧問公司


ISSUE/REVISION

NO.	DATE	DESCRIPTION	CHK.

STATUS
 現狀

SCALE
 A3 1:2000
DIMENSION UNIT
 METRES

KEY PLAN
 A3 1:10000

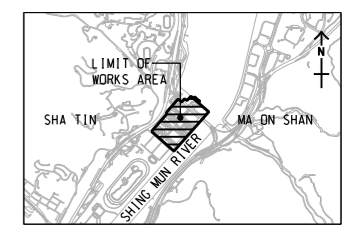

PROJECT NO.
 60334056
CONTRACT NO.
 CE 30/2014 (DS)

SHEET TITLE
 LAYOUT OF EXISTING STSTW

SHEET NUMBER
 60334056/EIA/2.11

This drawing has been prepared for the use of AECOM's client. It may not be used, modified, reproduced or relied upon by third parties, except as required by law. AECOM accepts no responsibility, and denies any liability whatsoever, for any party that uses or relies on this drawing without AECOM's express written consent. All measurements must be obtained from the related dimensions.