


ISO A1 594mm x 841mm
 Approved:
 Checked:
 Designer:
 Project Management Initials:
 Pld File by: PENGMW 2016/05/26
 PATH: P:\proj\60334056\DRAWING\REPORT\EA\EA_301.dgn

ASRS	DESCRIPTION	LAND USE	ASSESSMENT HEIGHT ABOVE GROUND (MAG)
ASR1	CHEVALIER GARDEN	RESIDENTIAL	1.5, 5, 10, UP TO 80 WITH 10m INTERVAL
ASR2	WELLBORN KINDERGARTEN	EDUCATION	1.5, 5, 10, 20
ASR3	HAY NIEN PRIMARY SCHOOL	EDUCATION	1.5, 5, 10, 20, 30
ASR4	MA ON SHAN TSUNG TSIN SECONDARY SCHOOL	EDUCATION	1.5, 5, 10, 20, 30
ASR5	TAI SHUI HANG VILLAGE	RESIDENTIAL	1.5, 5, 10
ASR6	BLOCK H, KAM TAI COURT	RESIDENTIAL	1.5, 5, 10, UP TO 120 WITH 10m INTERVAL
ASR7	S.K.H. MA ON SHAN HOLY SPIRIT PRIMARY SCHOOL	EDUCATION	1.5, 5, 10, 20, 30
ASR8	AH KUNG KOK FISHERMEN VILLAGE	RESIDENTIAL/RETAIL	1.5, 5, 10
ASR9	HONG KONG MOUNTAINEERING UNION	SOCIETAL/STORAGE	1.5, 5, 10
ASR10	BREAKTHROUGH YOUTH VILLAGE	RELIGION/CHARITY	1.5, 5, 10, 20, 30
ASR11	CHESHIRE HOME SHA TIN	HOSPITAL	1.5, 5, 10, 20
ASR12	THE NEIGHBOURHOOD ADVICE-ACTION COUNCIL HARMONY MANOR	MENTAL HEALTH HOSPITAL	1.5, 5, 10, 20
ASR13	SHING MUN SPRINGS REHABILITATION CENTRE	REHABILITATION CENTRE	1.5, 5, 10, 20
ASR14	MUI TSZ LAM VILLAGE	RESIDENTIAL	1.5, 5, 10
ASR15	MA ON SHAN PARK / PROMENADE	RECREATIONAL USE	1.5
ASR16	BLOCK F, KAM TAI COURT	RESIDENTIAL	1.5, 5, 10, UP TO 120 WITH 10m INTERVAL
ASR17	SAUSALITO	RESIDENTIAL	1.5, 5, 10, UP TO 90 WITH 10m INTERVAL
ASR18	OCEAN VIEW	RESIDENTIAL	1.5, 5, 10, UP TO 100 WITH 10m INTERVAL
ASR19	MARINE POLICE OUTER WATERS DISTRICT HEADQUARTERS AND MARINE POLICE NORTH POLICE STATION	GOVERNMENT OFFICE	1.5, 5, 10, 20
ASR20	AH KUNG KOK FISHERMEN VILLAGE	RESIDENTIAL/RETAIL	1.5, 5, 10
ASR21	SEAVIEW VILLA	RESIDENTIAL	1.5, 5, 10
ASR22	RACECOURSE GARDENS	RESIDENTIAL	1.5, 5, 10, UP TO 50 WITH 10m INTERVAL

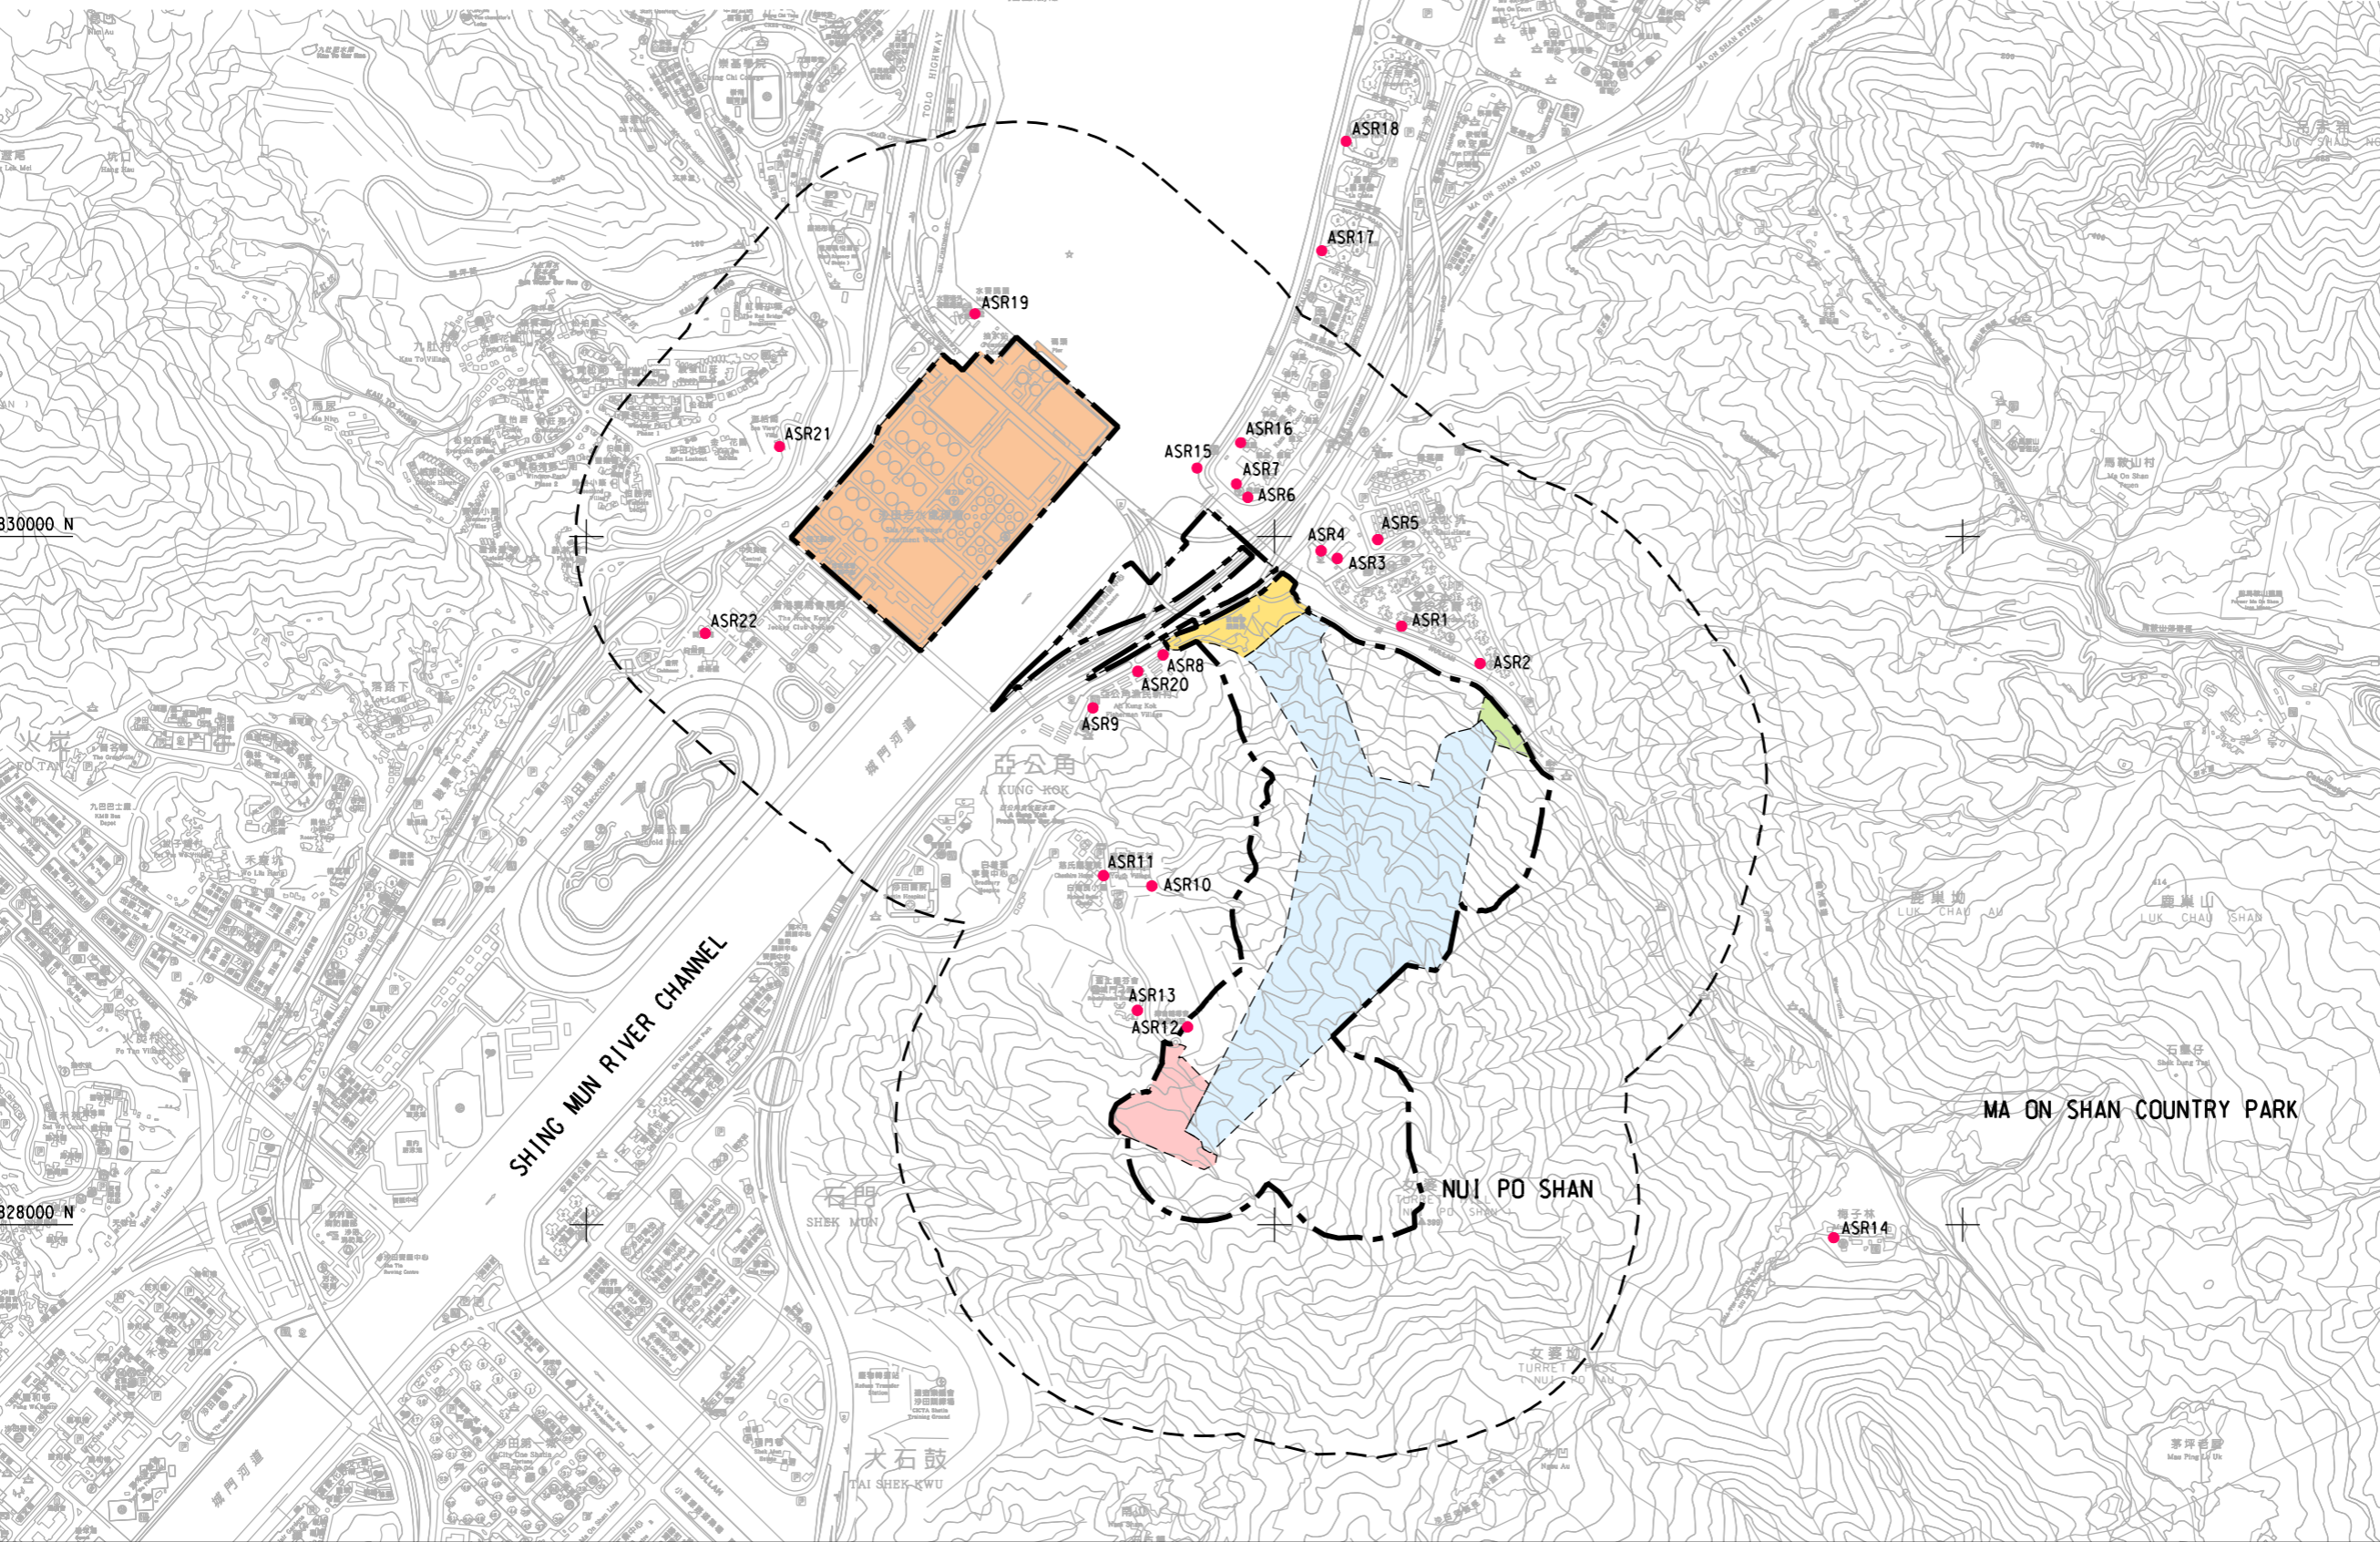

LEGEND:

- PROJECT BOUNDARY
- 500m STUDY BOUNDARY
- CAVERNS OF RELOCATED SHA TIN SEWAGE TREATMENT WORKS (UNDERGROUND)
- MAIN PORTAL AREA
- SECONDARY PORTAL AREA
- EXISTING SHA TIN SEWAGE TREATMENT WORKS
- TEMPORARY WORKS AREA
- ASR1
- AH KUNG KOK SHAN ROAD SURFACE MAGAZINE SITE WITH ACCESS ROAD
- AIR SENSITIVE RECEIVERS

AECOM

PROJECT
 項目
RELOCATION OF SHA TIN SEWAGE TREATMENT WORKS TO CAVERNS: CAVERNS AND SEWAGE TREATMENT WORKS - INVESTIGATION, DESIGN AND CONSTRUCTION

CLIENT
 業主
 渠務署
 Drainage Services Department

CONSULTANT
 工程顧問公司
 AECOM Asia Company Ltd.
 www.aecom.com

SUB-CONSULTANTS
 分門工程顧問公司

ISSUE/REVISION
 修訂

NO.	DATE	DESCRIPTION	CHK.


STATUS
 階段

SCALE
 比例

DIMENSION UNIT
 尺寸單位

A3 1: 16000 METRES

KEY PLAN A3 1: 40000
 索引圖

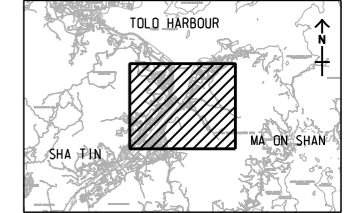

PROJECT NO.
 項目編號
 60334056

CONTRACT NO.
 合約編號
 CE 30/2014 (DS)

SHEET TITLE
 圖紙名稱
REPRESENTATIVE AIR SENSITIVE RECEIVERS FOR CONSTRUCTION DUST IMPACT FROM RELOCATED STSW

SHEET NUMBER
 圖紙編號
 60334056/EIA/3.01

This drawing has been prepared for the use of AECOM's client. It may not be used, modified, reproduced or relied upon by third parties, except as approved by AECOM or as required by law. AECOM accepts no responsibility, and denies any liability whatsoever, for any party that uses or relies on this drawing without AECOM's express written consent. Do not scale this document. All measurements must be obtained from the stated dimensions.