


ISO A1 594mm x 841mm  
 Approved:  
 Checked:  
 Designer:  
 Project Management Initials:

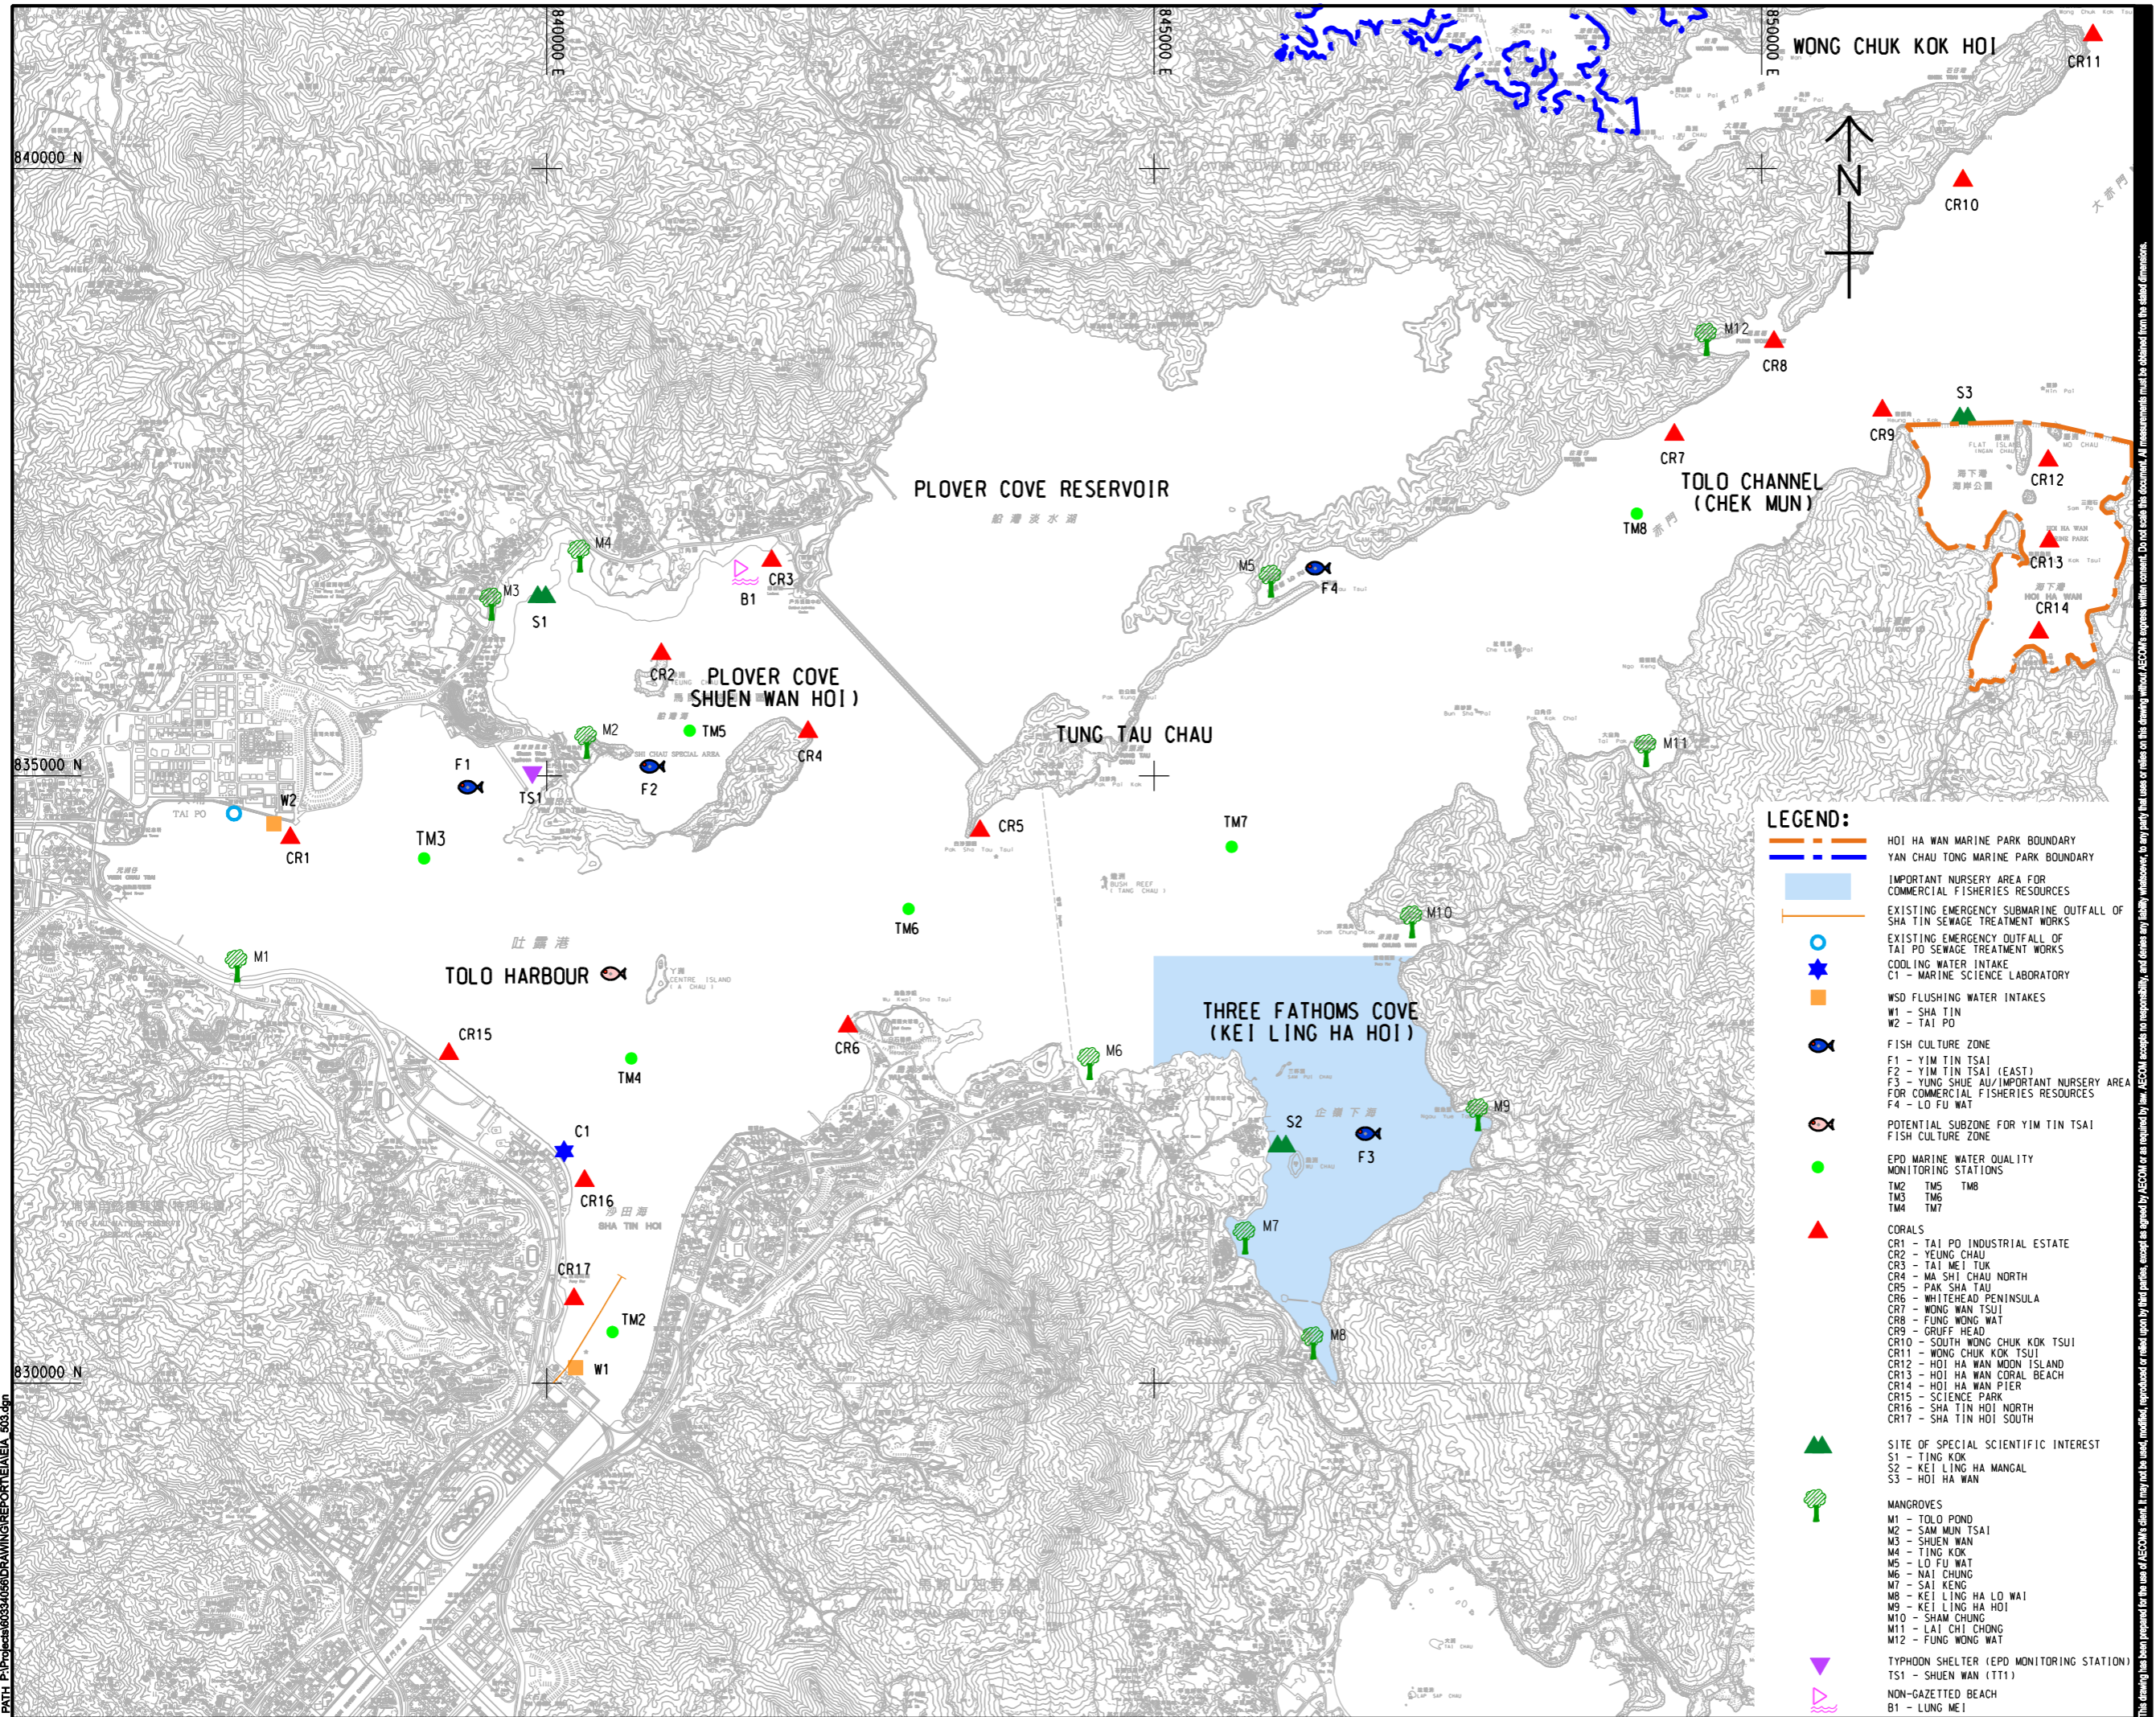

**AECOM**

**PROJECT**  
 項目  
**RELOCATION OF SHA TIN SEWAGE TREATMENT WORKS TO CAVERNS: CAVERNS AND SEWAGE TREATMENT WORKS - INVESTIGATION, DESIGN AND CONSTRUCTION**

**CLIENT**  
 業主  
 渠務署  
 Drainage Services Department

**CONSULTANT**  
 工程顧問公司  
 AECOM Asia Company Ltd.  
 www.aecom.com

**SUB-CONSULTANTS**  
 分判工程顧問公司

**LEGEND:**

- HOI HA WAN MARINE PARK BOUNDARY
- YAN CHAU TONG MARINE PARK BOUNDARY
- IMPORTANT NURSERY AREA FOR COMMERCIAL FISHERIES RESOURCES
- EXISTING EMERGENCY SUBMARINE OUTFALL OF SHA TIN SEWAGE TREATMENT WORKS
- EXISTING EMERGENCY OUTFALL OF TAI PO SEWAGE TREATMENT WORKS
- COOLING WATER INTAKE  
C1 - MARINE SCIENCE LABORATORY
- WSD FLUSHING WATER INTAKES  
W1 - SHA TIN  
W2 - TAI PO
- FISH CULTURE ZONE  
F1 - YIM TIN TSAI  
F2 - YIM TIN TSAI (EAST)  
F3 - YUNG SHUE AU/IMPORTANT NURSERY AREA FOR COMMERCIAL FISHERIES RESOURCES  
F4 - LO FU WAT
- POTENTIAL SUBZONE FOR YIM TIN TSAI FISH CULTURE ZONE
- EPD MARINE WATER QUALITY MONITORING STATIONS  
TM2 - TM5  
TM3 - TM6  
TM4 - TM7
- CORALS  
CR1 - TAI PO INDUSTRIAL ESTATE  
CR2 - YEUNG CHAU  
CR3 - TAI MEI TUK  
CR4 - MA SHI CHAU NORTH  
CR5 - PAK SHA TAU  
CR6 - WHITEHEAD PENINSULA  
CR7 - WONG WAN TSUI  
CR8 - FUNG WONG WAT  
CR9 - GRUFF HEAD  
CR10 - SOUTH WONG CHUK KOK TSUI  
CR11 - WONG CHUK KOK TSUI  
CR12 - HOI HA WAN MODN ISLAND  
CR13 - HOI HA WAN CORAL BEACH  
CR14 - HOI HA WAN PIER  
CR15 - SCIENCE PARK  
CR16 - SHA TIN HOI NORTH  
CR17 - SHA TIN HOI SOUTH
- SITE OF SPECIAL SCIENTIFIC INTEREST  
S1 - TING KOK  
S2 - KEI LING HA MANGAL  
S3 - HOI HA WAN
- MANGROVES  
M1 - TOLO POND  
M2 - SAM MUN TSAI  
M3 - SHUEN WAN  
M4 - TING KOK  
M5 - LO FU WAT  
M6 - NAI CHUNG  
M7 - SAI KENG  
M8 - KEI LING HA LO WAI  
M9 - KEI LING HA HOI  
M10 - SHAM CHUNG  
M11 - LAI CHI CHONG  
M12 - FUNG WONG WAT
- TYPHOON SHELTER (EPD MONITORING STATION)  
TS1 - SHUEN WAN (TT1)
- NON-GAZETTED BEACH  
B1 - LUNG MEI


**ISSUE/REVISION**  
 修訂

NO.	DATE	DESCRIPTION	CHK.

**STATUS**  
 現狀

**SCALE**  
 比例  
 A1 1:25000

**DIMENSION UNIT**  
 尺寸單位  
 METRES

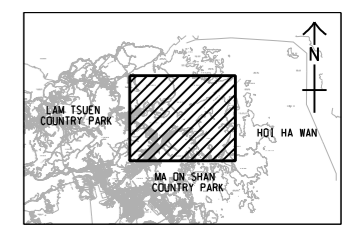

**PROJECT NO.**  
 項目編號  
 60334056

**CONTRACT NO.**  
 合約編號  
 CE 30/2014 (DS)

**SHEET TITLE**  
 圖名  
**MARINE WATER SENSITIVE RECEIVERS IN TOLO HARBOUR**

**SHEET NUMBER**  
 圖號  
 60334056/EIA/5.03

This drawing has been prepared for the use of AECOM's client. It may not be used, modified, reproduced or relied upon by third parties, except as approved by AECOM or as required by law. AECOM accepts no responsibility, and denies any liability whatsoever, to any party, for losses or claims on this drawing without AECOM's express written consent. Do not scale this document. All measurements must be obtained from the stated dimensions.

Plot File by: PENGMW 20160623  
 PATH: P:\proj\60334056\DRAWING\REPORT\EIA\EA 503.dgn