


ISO A1 594mm x 841mm  
 Approved:  
 Checked:  
 Designer:  
 Project Management Initials:  
 Pld File by: PENGVN 2016/4/20  
 PATH: P:\proj\60334056\DRAWING\REPORT\EA/EA\_603.dgn

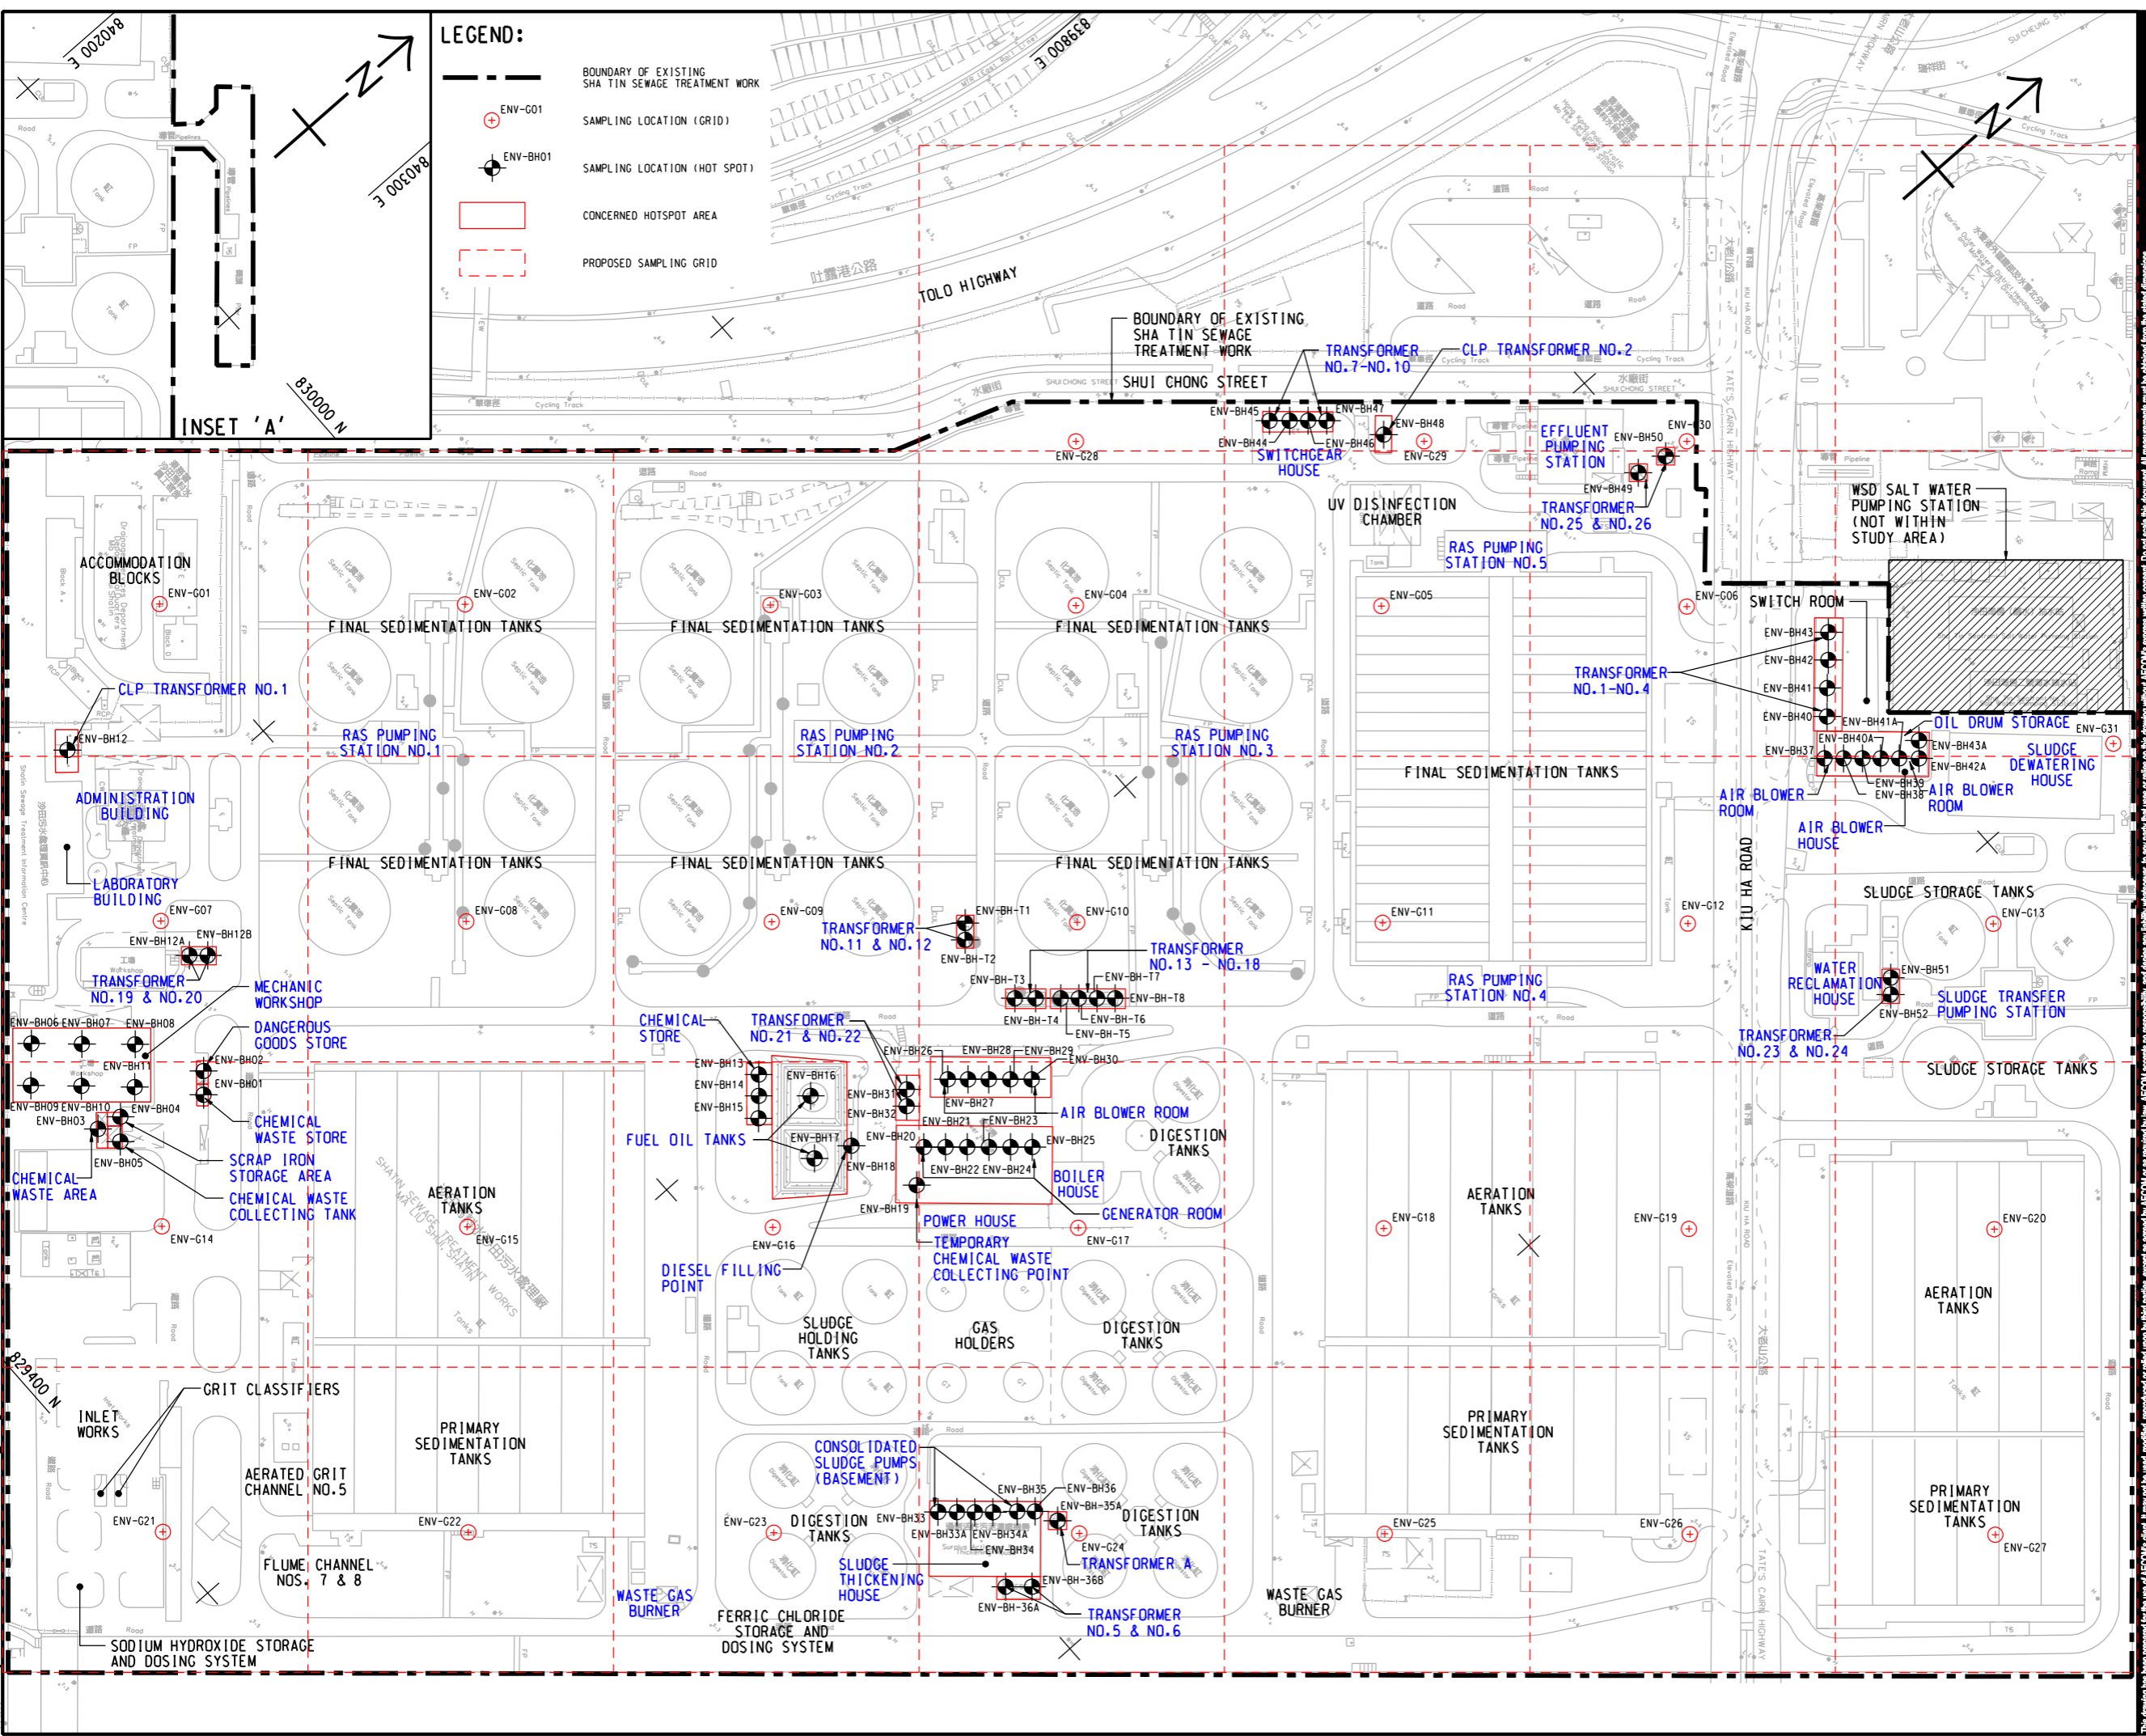

**LEGEND:**

- BOUNDARY OF EXISTING SHA TIN SEWAGE TREATMENT WORK
- ENV-G01 SAMPLING LOCATION (GRID)
- ENV-BH01 SAMPLING LOCATION (HOT SPOT)
- CONCERNED HOTSPOT AREA
- PROPOSED SAMPLING GRID

**AECOM**

**PROJECT**  
 RELOCATION OF SHA TIN SEWAGE TREATMENT WORKS TO CAVERNS: CAVERNS AND SEWAGE TREATMENT WORKS - INVESTIGATION, DESIGN AND CONSTRUCTION

**CLIENT**  
 渠務署  
 Drainage Services Department

**CONSULTANT**  
 AECOM Asia Company Ltd.  
 www.aecom.com

**SUB-CONSULTANTS**  
 分判工程顧問公司

**ISSUE/REVISION**

NO.	DATE	DESCRIPTION	CHK.

**STATUS**  
 核准

**SCALE**  
 A3 1:2000

**DIMENSION UNIT**  
 METRES

**KEY PLAN** A3 1:10000

**PROJECT NO.** 60334056  
**CONTRACT NO.** CE 30/2014 (DS)

**SHEET TITLE**  
 GENERAL SITE LAYOUT OF EXISTING STSTW AND PROPOSED SAMPLING LOCATIONS

**SHEET NUMBER**  
 60334056/EIA/6.03

This drawing has been prepared for the use of AECOM's client. It may not be used, modified, reproduced or relied upon by third parties, except as required by law. AECOM accepts no responsibility, and denies any liability whatsoever, for any party that uses or relies on this drawing without AECOM's express written consent. Do not scale this document. All measurements must be obtained from the stated dimensions.