


ISO A1 594mm x 841mm
 Approved:
 Checked:
 Designer:
 Project Management Initials:

Pld File by: PENGMW 2016066
 PATH: P:\proj\60334056\DRAWING\REPORT\EA\EA_804.dgn

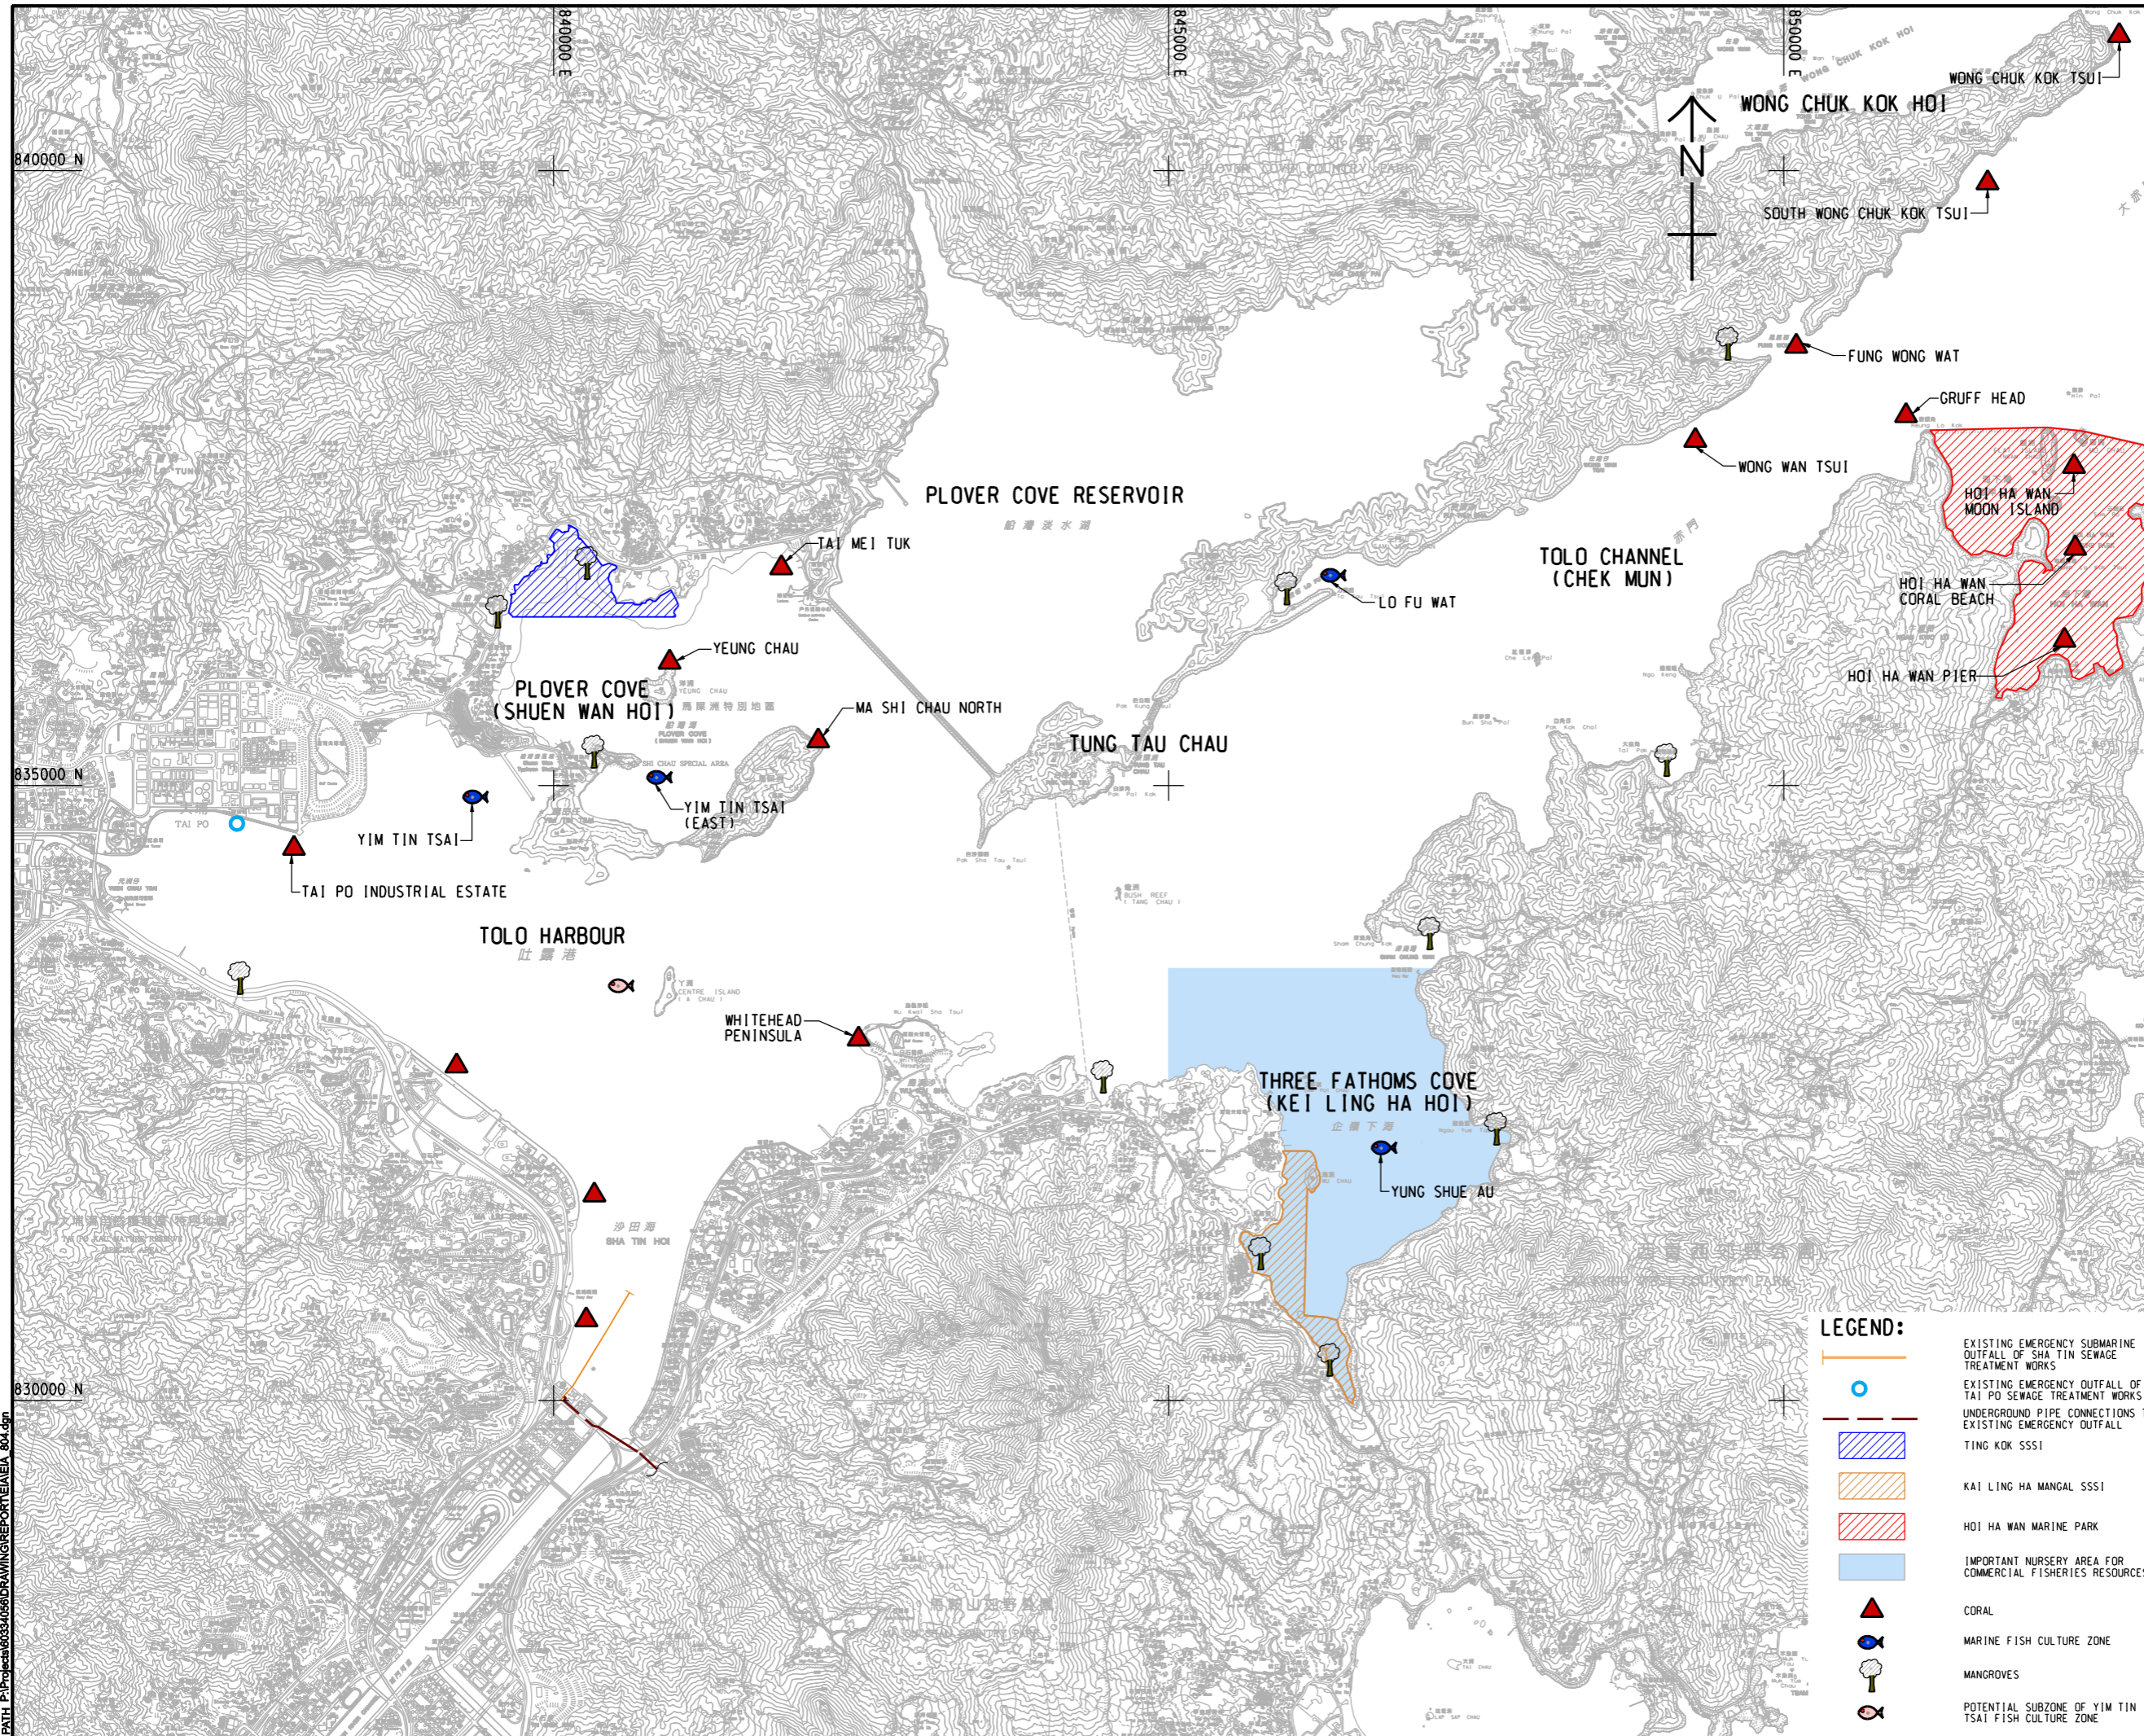

AECOM

PROJECT
 項目
RELOCATION OF SHA TIN SEWAGE TREATMENT WORKS TO CAVERNS: CAVERNS AND SEWAGE TREATMENT WORKS - INVESTIGATION, DESIGN AND CONSTRUCTION

CLIENT
 業主
 **渠務署**
 Drainage Services Department

CONSULTANT
 工程顧問公司
 AECOM Asia Company Ltd.
 www.aecom.com

SUB-CONSULTANTS
 分判工程顧問公司

ISSUE/REVISION
 修訂

IR/	DATE	DESCRIPTION	CHK.
修訂	日期	內容描述	校核

STATUS
 階段

SCALE
 比例
 A3 1: 50000

DIMENSION UNIT
 尺寸單位
 METRES

KEY PLAN
 索引圖












PROJECT NO.
 項目編號
 60334056

CONTRACT NO.
 合約編號
 CE 30/2014 (DS)

SHEET TITLE
 圖名
MARINE ECOLOGICAL RESOURCES AND SITES OF CONSERVATION IMPORTANCE

SHEET NUMBER
 圖號
 60334056/EIA/8.04

This drawing has been prepared for the use of AECOM's client. It may not be used, modified, reproduced or relied upon by third parties, except as required by law. AECOM accepts no responsibility, and denies any liability whatsoever, for any party that uses or relies on this drawing without AECOM's express written consent. All measurements must be obtained from the stated dimensions.

 - LEGEND:**
-  EXISTING EMERGENCY SUBMARINE OUTFALL OF SHA TIN SEWAGE TREATMENT WORKS
 -  EXISTING EMERGENCY OUTFALL OF TAI PO SEWAGE TREATMENT WORKS
 -  UNDERGROUND PIPE CONNECTIONS TO EXISTING EMERGENCY OUTFALL
 -  TING KOK SSSI
 -  KAI LING HA MANGAL SSSI
 -  HOI HA WAN MARINE PARK
 -  IMPORTANT NURSERY AREA FOR COMMERCIAL FISHERIES RESOURCES
 -  CORAL
 -  MARINE FISH CULTURE ZONE
 -  MANGROVES
 -  POTENTIAL SUBZONE OF YIM TIN TSAI FISH CULTURE ZONE