
 


LEGEND:

-  PROJECT BOUNDARY
-  COMPENSATORY PLANTING

**AECOM**

PROJECT

RELOCATION OF SHA TIN SEWAGE TREATMENT WORKS TO CAVERNS: CAVERNS AND SEWAGE TREATMENT WORKS - INVESTIGATION, DESIGN AND CONSTRUCTION

CLIENT



CONSULTANT

AECOM Asia Company Ltd.  
www.aecom.com

SUB-CONSULTANTS

ISSUE/REVISION


NO.	DATE	DESCRIPTION	CHK.

STATUS

SCALE DIMENSION UNIT

A3 1 : 3000 METRES

KEY PLAN A3 1 : 100000

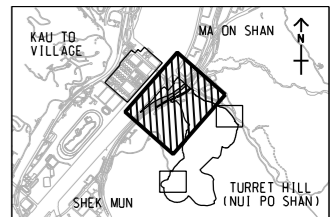

PROJECT NO. CONTRACT NO.

60334056 CE 30/2014 (DS)

SHEET TITLE

LOCATION FOR COMPENSATORY PLANTING


SHEET NUMBER

60334056/EIA/8.08a

This drawing has been prepared for the use of AECOM's client. It may not be used, modified, reproduced or relied upon by third parties, except as approved by AECOM or as required by law. AECOM accepts no responsibility, and denies any liability whatsoever, to any party, for uses or reliance on this drawing without AECOM's express written consent. Do not scale this document. All measurements must be obtained from the stated dimensions.



ISO A1 594mm x 841mm  
Approved:  
Checked:  
Designer:  
Project Management Initials:

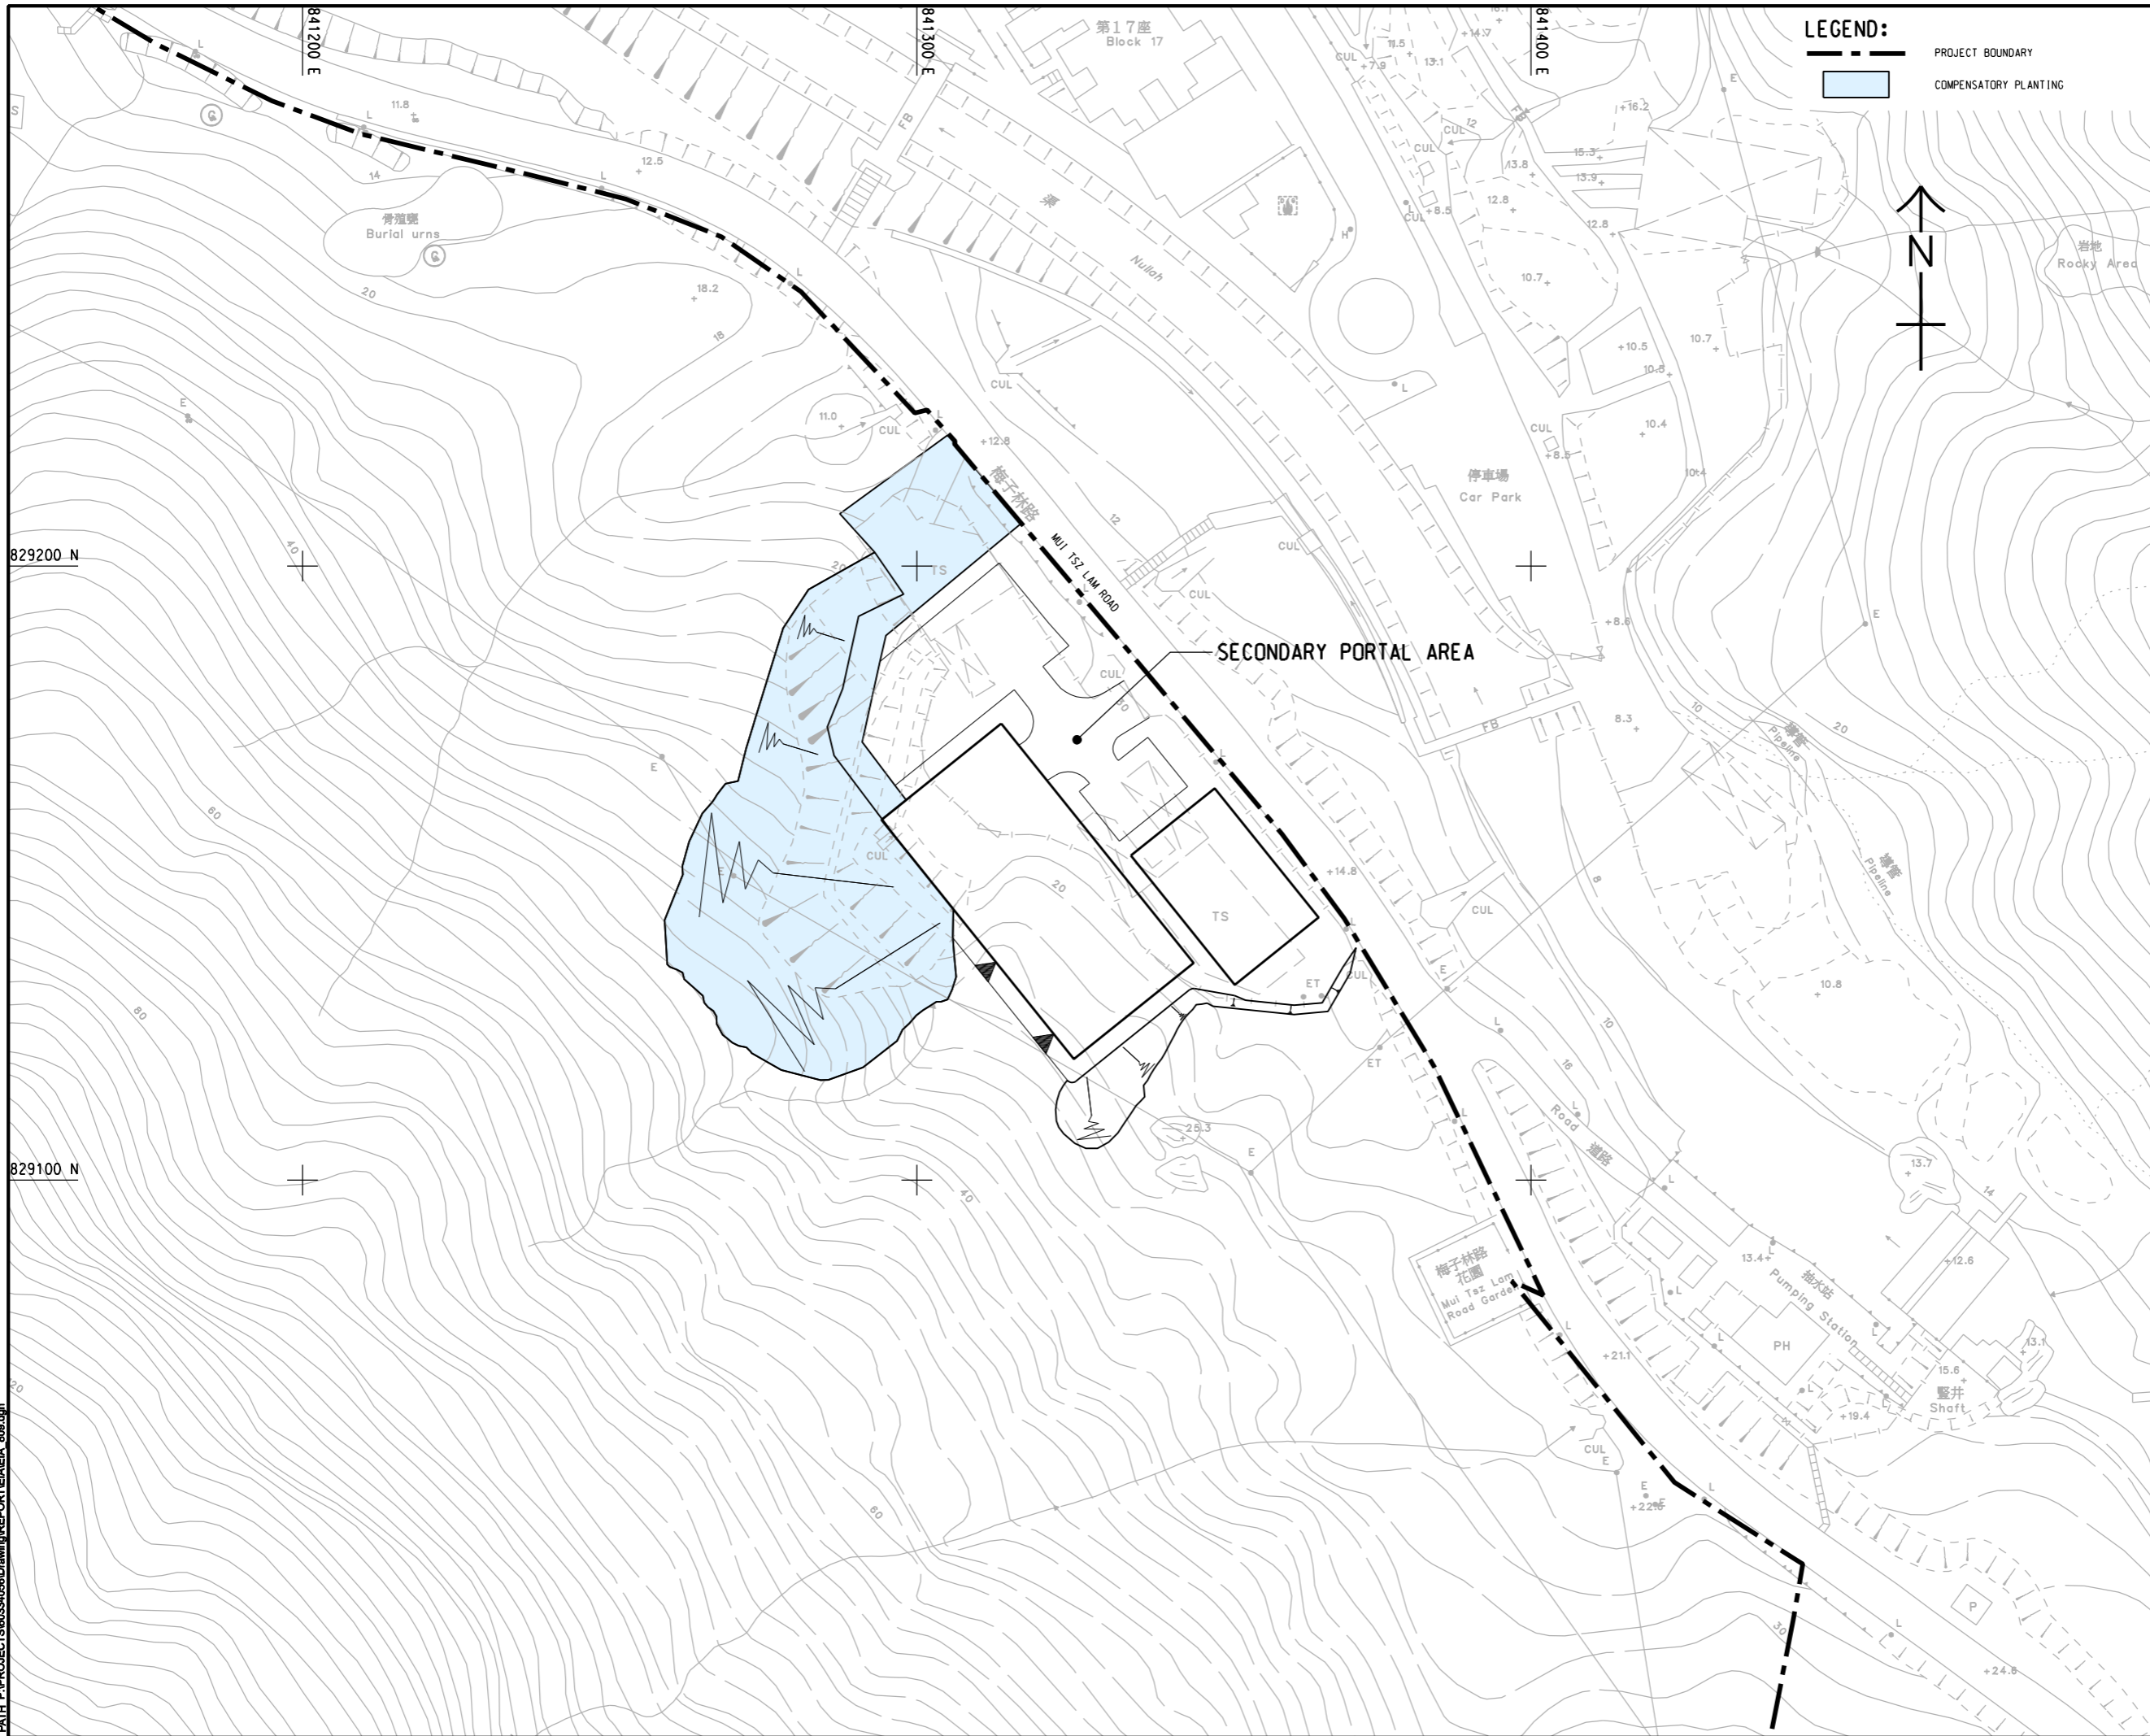

**LEGEND:**

- PROJECT BOUNDARY
- COMPENSATORY PLANTING



**AECOM**

**PROJECT**  
項目  
**RELOCATION OF SHA TIN SEWAGE TREATMENT WORKS TO CAVERNS: CAVERNS AND SEWAGE TREATMENT WORKS - INVESTIGATION, DESIGN AND CONSTRUCTION**

**CLIENT**  
業主  
 渠務署  
Drainage Services Department

**CONSULTANT**  
顧問公司  
AECOM Asia Company Ltd.  
www.aecom.com

**SUB-CONSULTANTS**  
分門工程師公司

**ISSUE/REVISION**  
更改


I/R	DATE	DESCRIPTION	CHK.
號	日期	內容摘要	校核

**STATUS**  
階段

**SCALE**  
比例  
A3 1: 1000

**DIMENSION UNIT**  
尺寸單位  
METRES

**KEY PLAN** A3 1: 100000

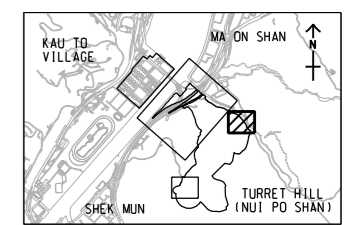

**PROJECT NO.**  
項目編號  
60334056

**CONTRACT NO.**  
合約編號  
CE 30/2014 (DS)

**SHEET TITLE**  
圖紙名稱  
LOCATION FOR COMPENSATORY PLANTING

**SHEET NUMBER**  
圖紙編號  
60334056/EIA/8.08b

SHEET 2 OF 3


Pld File by: PENGW 2016/05/19  
PATH: P:\PROJECTS\60334056\Drawing\REPORT\EIA\ 808.dgn

This drawing has been prepared for the use of AECOM's client. It may not be used, modified, reproduced or relied upon by third parties, except as agreed by AECOM or as required by law. AECOM accepts no responsibility, and disclaims any liability whatsoever, to any party, for loss or damage on this drawing without AECOM's express written consent. Do not scale this document. All measurements must be obtained from the stated dimensions.


 


ISO A1 594mm x 841mm  
 Approved:  
 Checked:  
 Designer:  
 Project Management Initials:

Pld File by: PENGGW 2016/05/19  
 PATH: P:\PROJECTS\60334056\Drawing\REPORT\EA/EA\_810.dgn

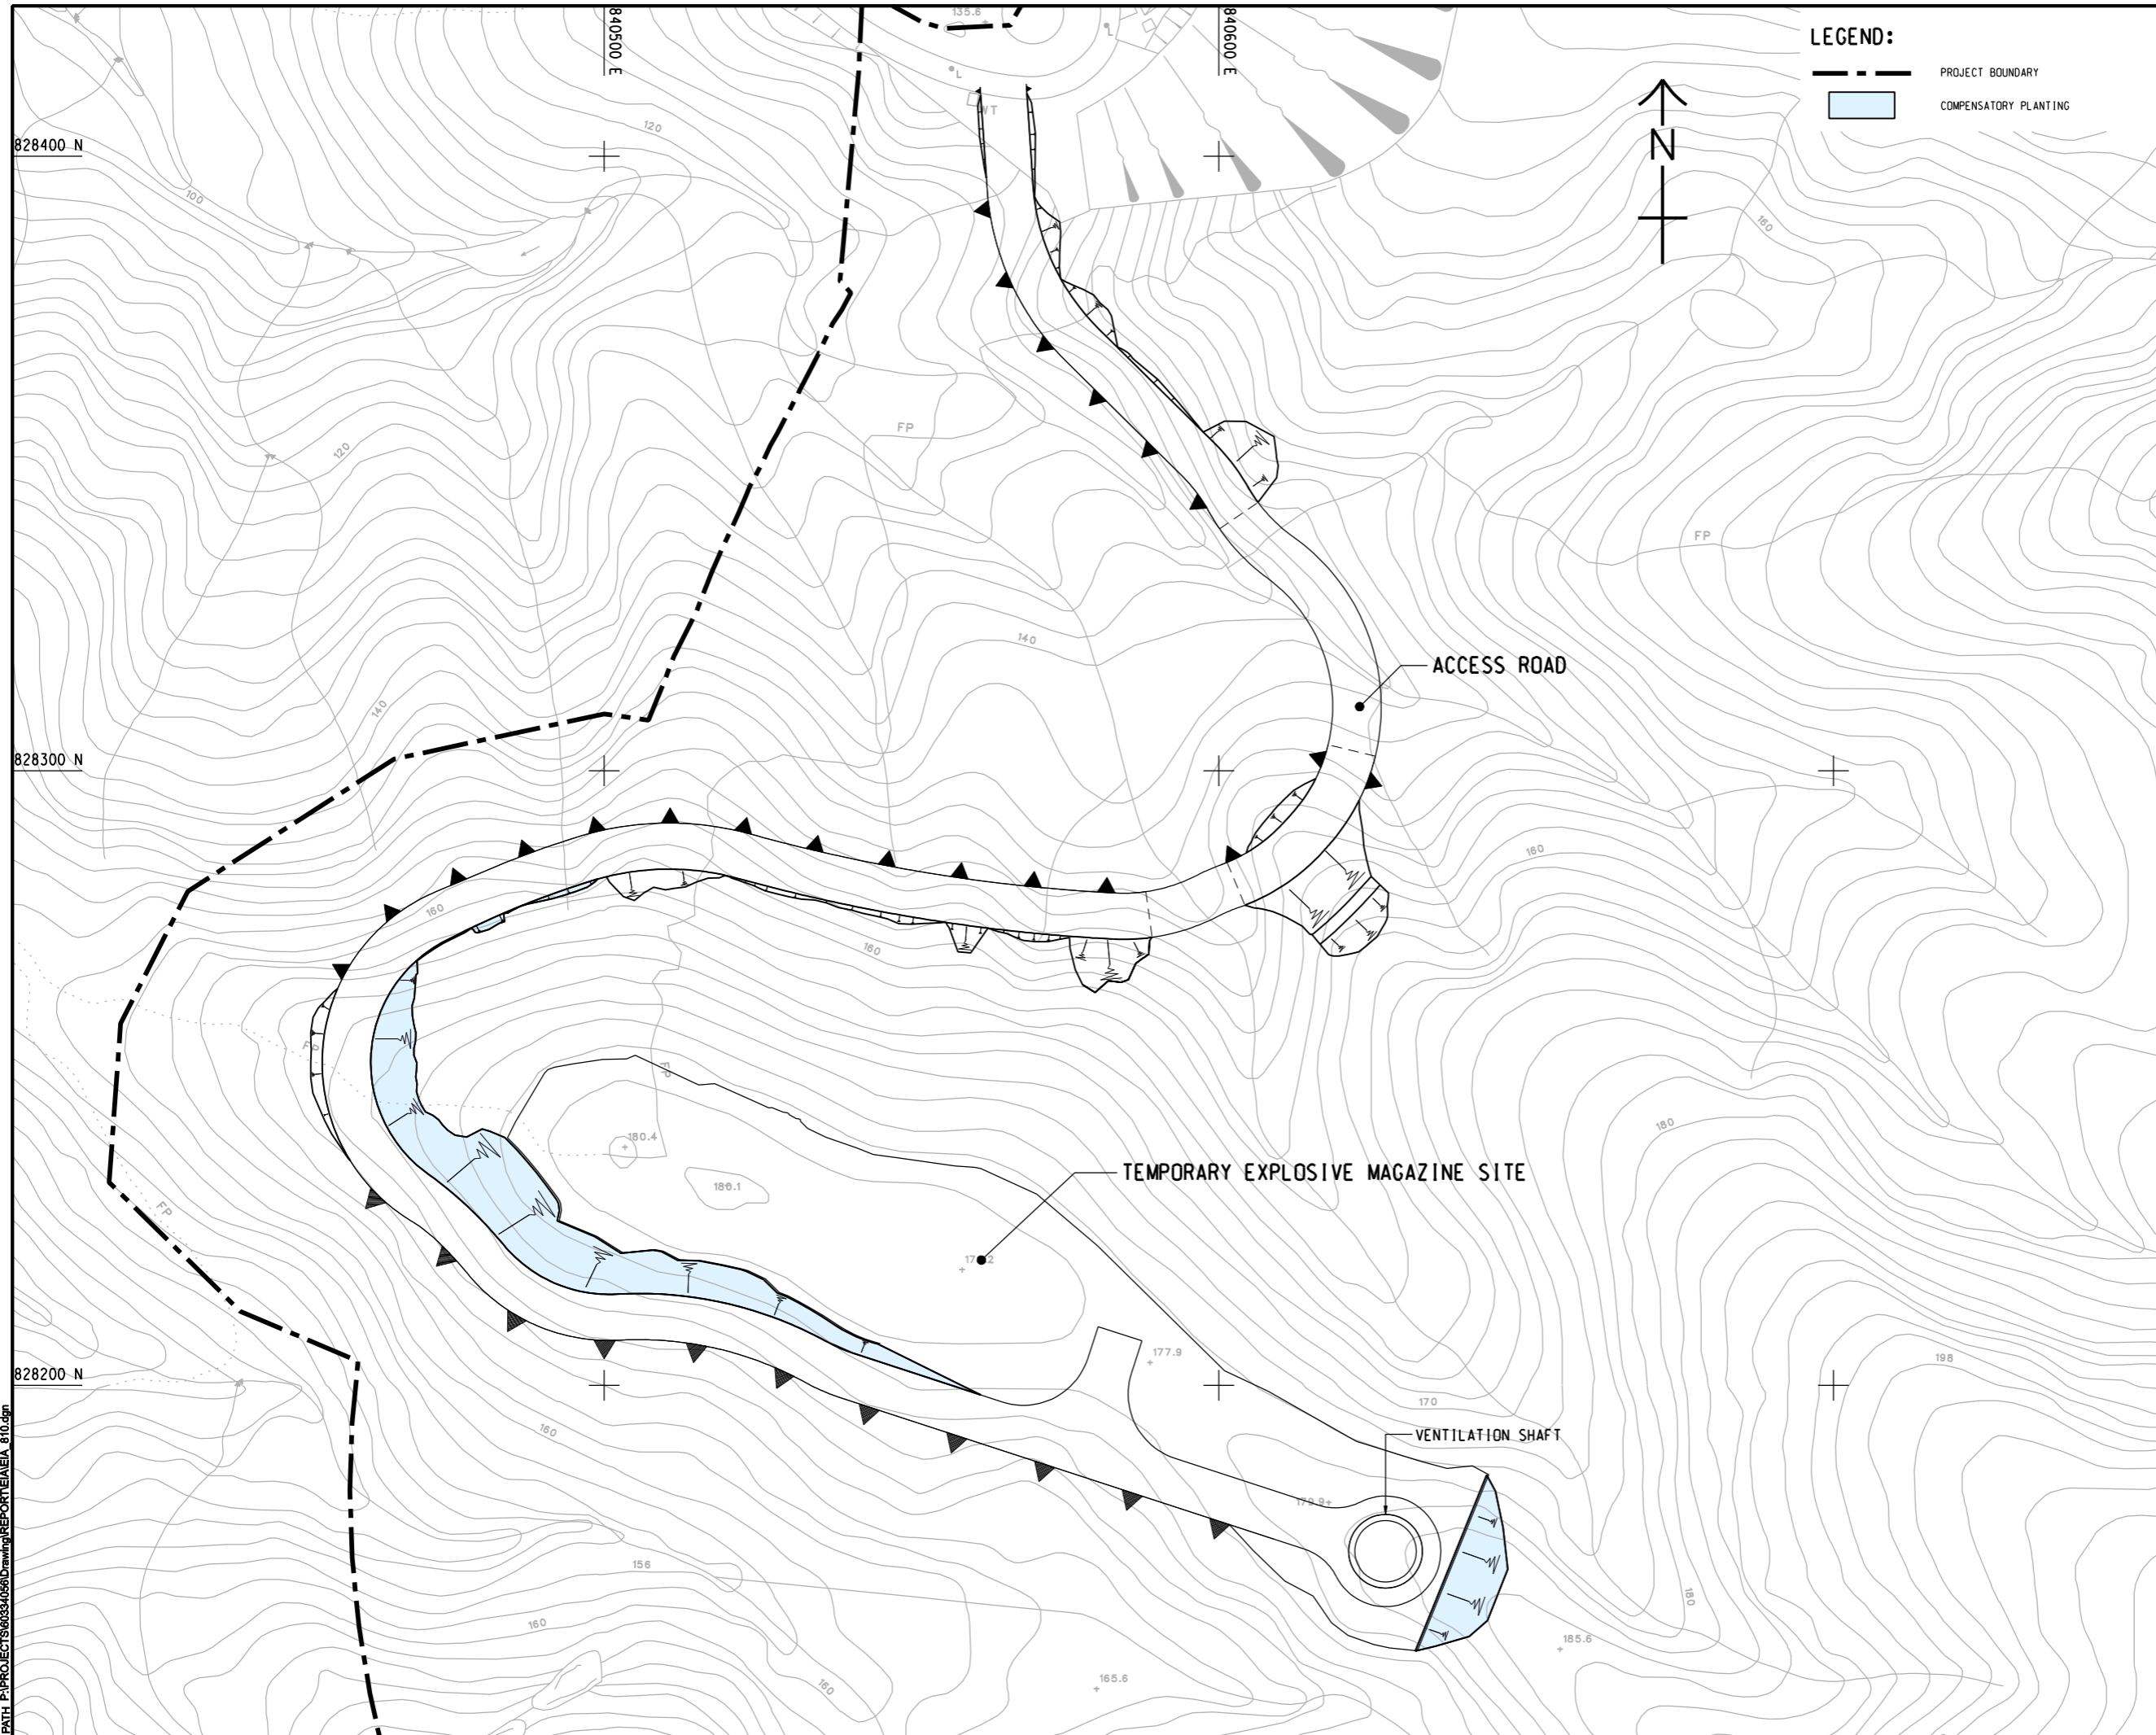

**LEGEND:**

-  PROJECT BOUNDARY
-  COMPENSATORY PLANTING

**AECOM**

**PROJECT**  
 項目  
**RELOCATION OF SHA TIN SEWAGE TREATMENT WORKS TO CAVERNS: CAVERNS AND SEWAGE TREATMENT WORKS - INVESTIGATION, DESIGN AND CONSTRUCTION**

**CLIENT**  
 業主  
 **渠務署**  
 Drainage Services Department

**CONSULTANT**  
 工程顧問公司  
 AECOM Asia Company Ltd.  
 www.aecom.com

**SUB-CONSULTANTS**  
 分門工程顧問公司

**ISSUE/REVISION**  
 修訂


I/R	DATE	DESCRIPTION	CHK.
修訂	日期	內容摘要	核實

**STATUS**  
 階段

**SCALE**  
 比例  
 A3 1:1000

**DIMENSION UNIT**  
 尺寸單位  
 METRES

**KEY PLAN**  
 索引圖  
 A3 1:100000

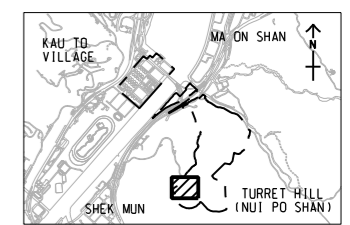

**PROJECT NO.**  
 項目編號  
 60334056

**CONTRACT NO.**  
 合約編號  
 CE 30/2014 (DS)

**SHEET TITLE**  
 圖紙名稱  
 LOCATION FOR COMPENSATORY PLANTING

**SHEET NUMBER**  
 圖紙編號  
 60334056/EA/8.08c

This drawing has been prepared for the use of AECOM's client. It may not be used, modified, reproduced or relied upon by third parties, except as required by law. AECOM accepts no responsibility, and does not warrant, for any party that uses or relies on this drawing without AECOM's express written consent. Do not scale this document. All measurements must be obtained from the stated dimensions.