


ISO A1 594mm x 841mm
Approved:
Checked:
Designer:
Project Management Initials:

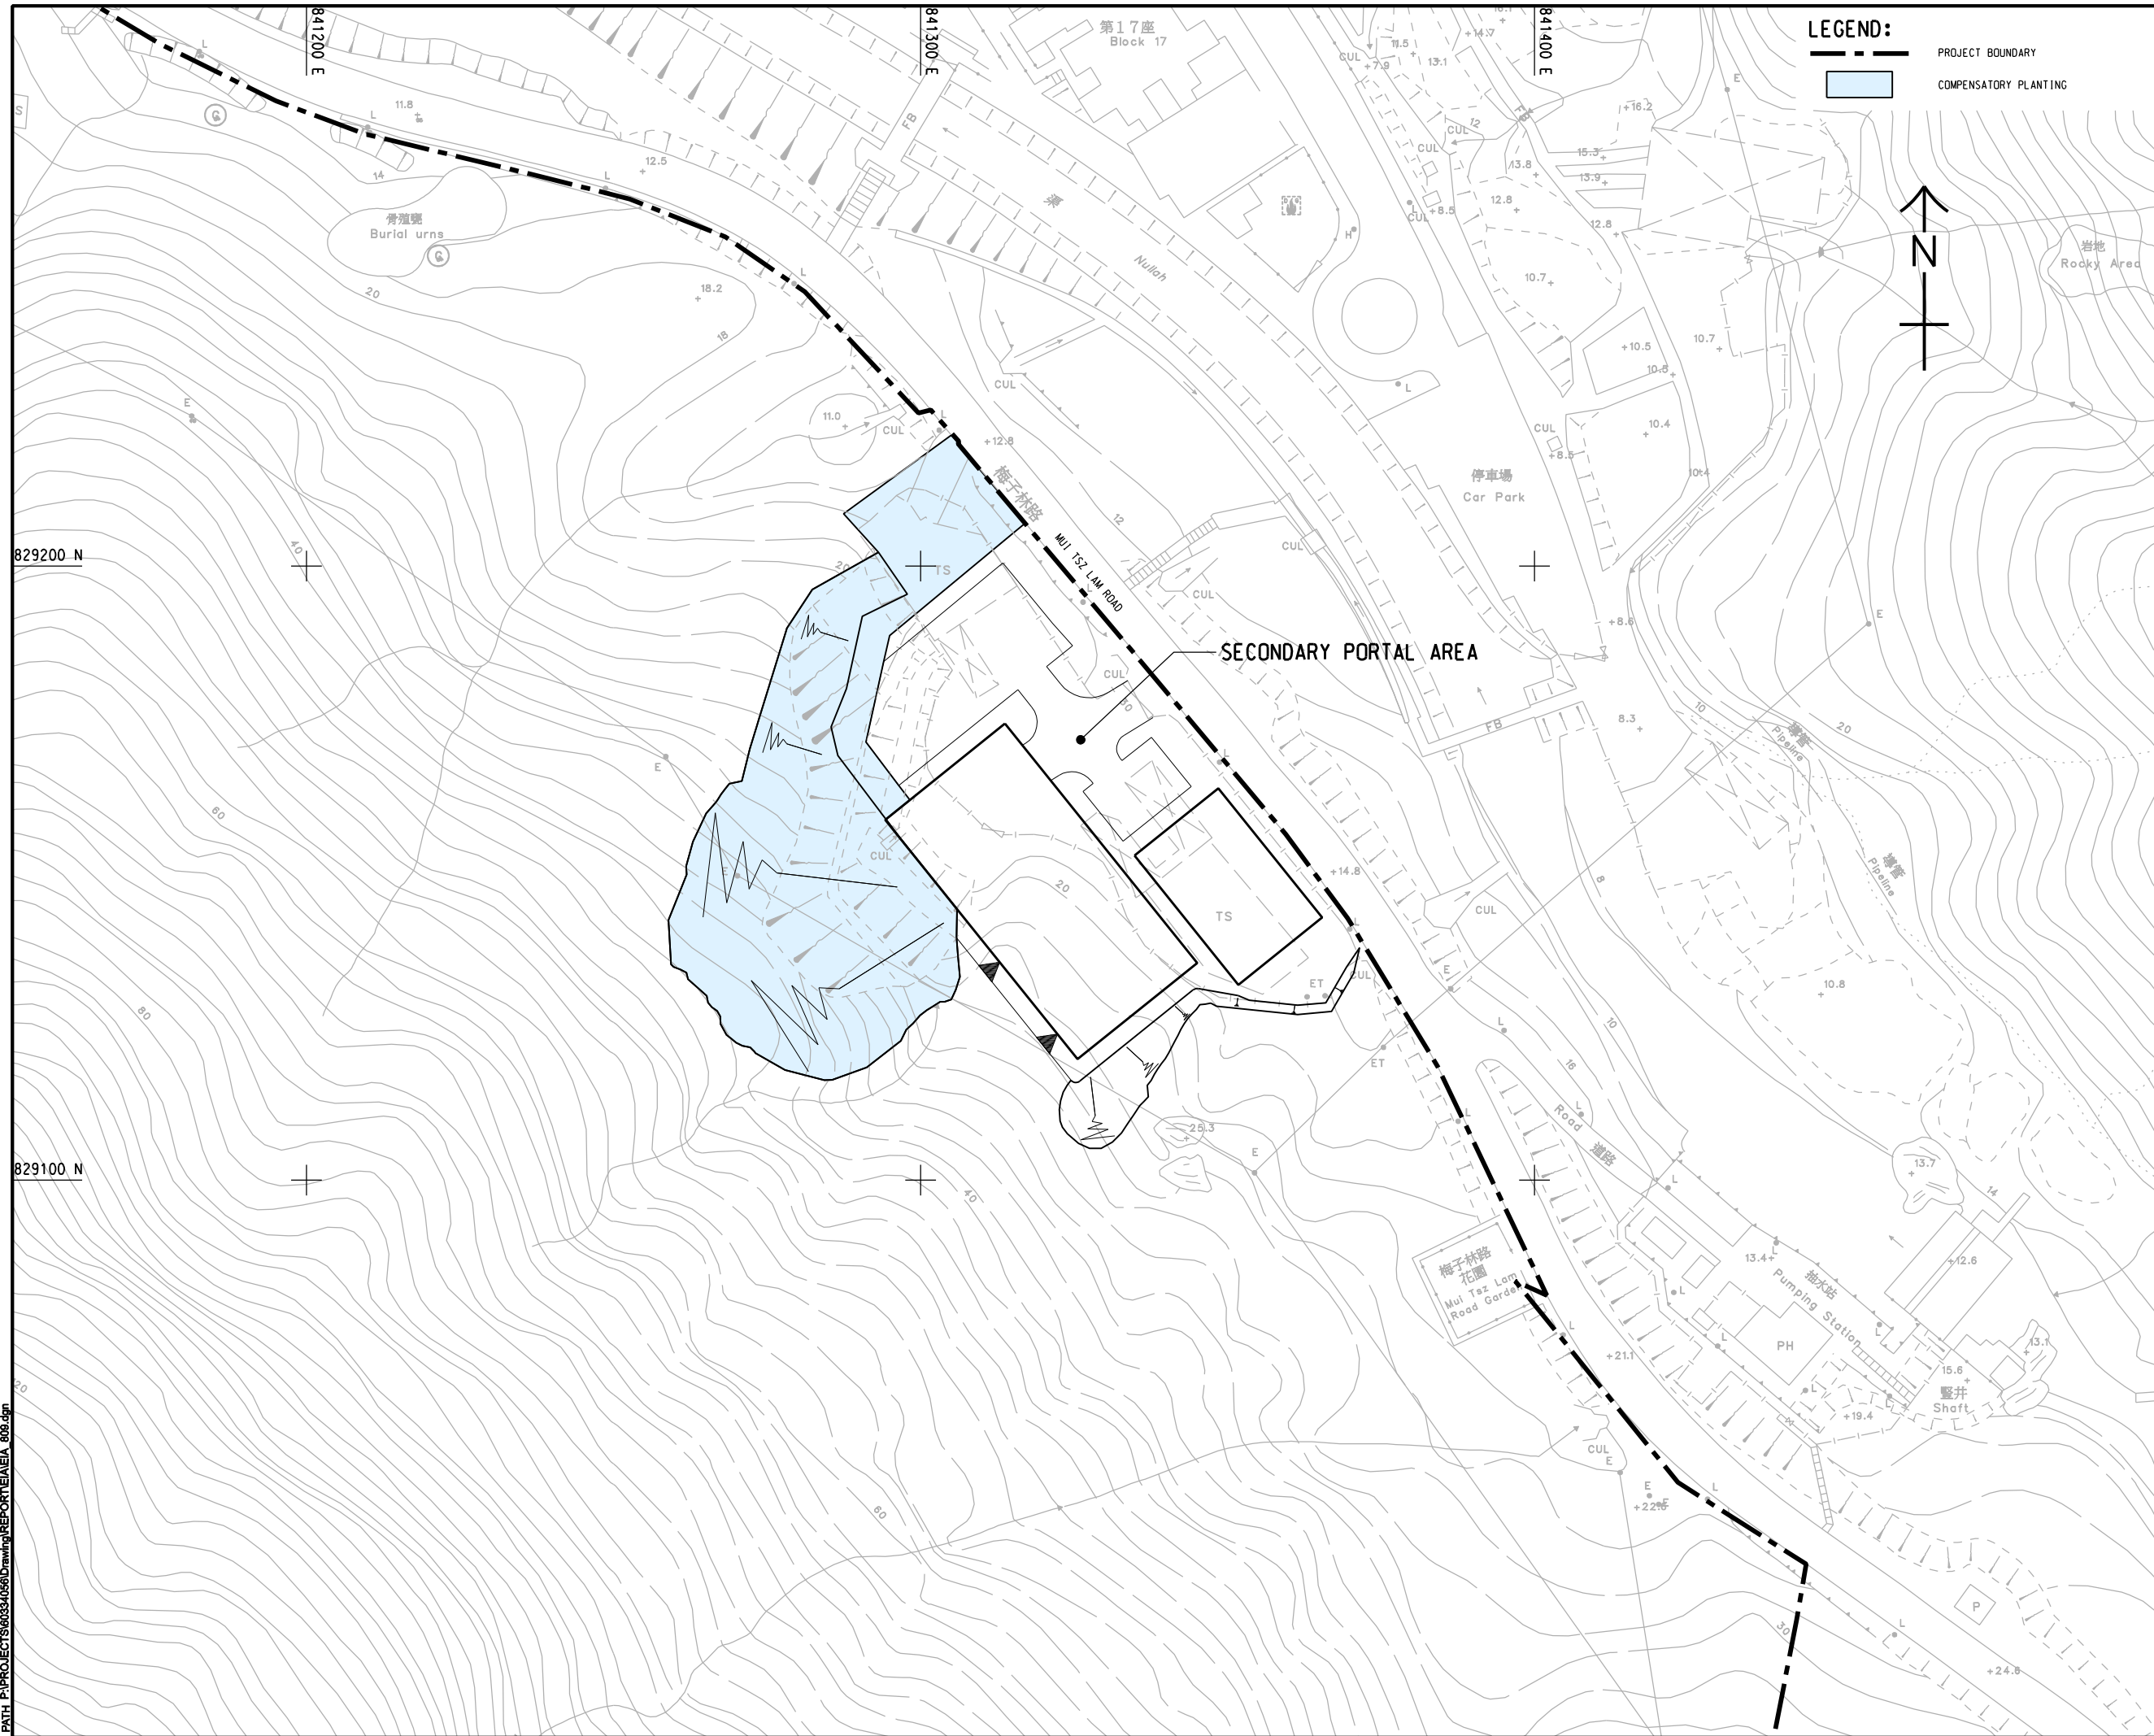

LEGEND:

- PROJECT BOUNDARY
- COMPENSATORY PLANTING



AECOM

PROJECT
項目
RELOCATION OF SHA TIN SEWAGE TREATMENT WORKS TO CAVERNS: CAVERNS AND SEWAGE TREATMENT WORKS - INVESTIGATION, DESIGN AND CONSTRUCTION

CLIENT
業主
 渠務署
Drainage Services Department

CONSULTANT
工程顧問公司
AECOM Asia Company Ltd.
www.aecom.com

SUB-CONSULTANTS
分門工程顧問公司


ISSUE/REVISION
更改

I/R	DATE	DESCRIPTION	CHK.
號	日期	內容摘要	校核

STATUS
階段

SCALE
比例
A3 1: 1000
DIMENSION UNIT
尺寸單位
METRES

KEY PLAN A3 1: 100000

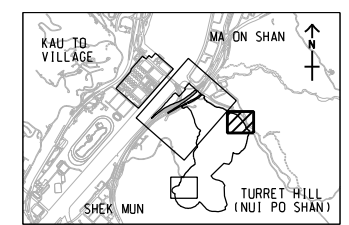

PROJECT NO.
項目編號
60334056
CONTRACT NO.
合約編號
CE 30/2014 (DS)

SHEET TITLE
圖紙名稱
LOCATION FOR COMPENSATORY PLANTING

SHEET NUMBER
圖紙編號
60334056/EIA/8.08b

SHEET 2 OF 3

Pld File by: PENGW 2016/05/19
PATH: P:\PROJECTS\60334056\Drawing\REPORT\EIA\A_808.dgn

This drawing has been prepared for the use of AECOM's client. It may not be used, modified, reproduced or relied upon by third parties, except as agreed by AECOM or as required by law. AECOM accepts no responsibility, and denies any liability whatsoever, to any party, for uses or reliance on this drawing without AECOM's express written consent. Do not scale this document. All measurements must be obtained from the stated dimensions.