


ISO A1 594mm x 841mm  
 Approved:  
 Checked:  
 Designer:  
 Project Management Initials:  
 Pld File by: XIE/IB  
 PATH: P:\proj\60334056\DRAWING\REPORTS\ES\_151.dgn  
 2016/7/6

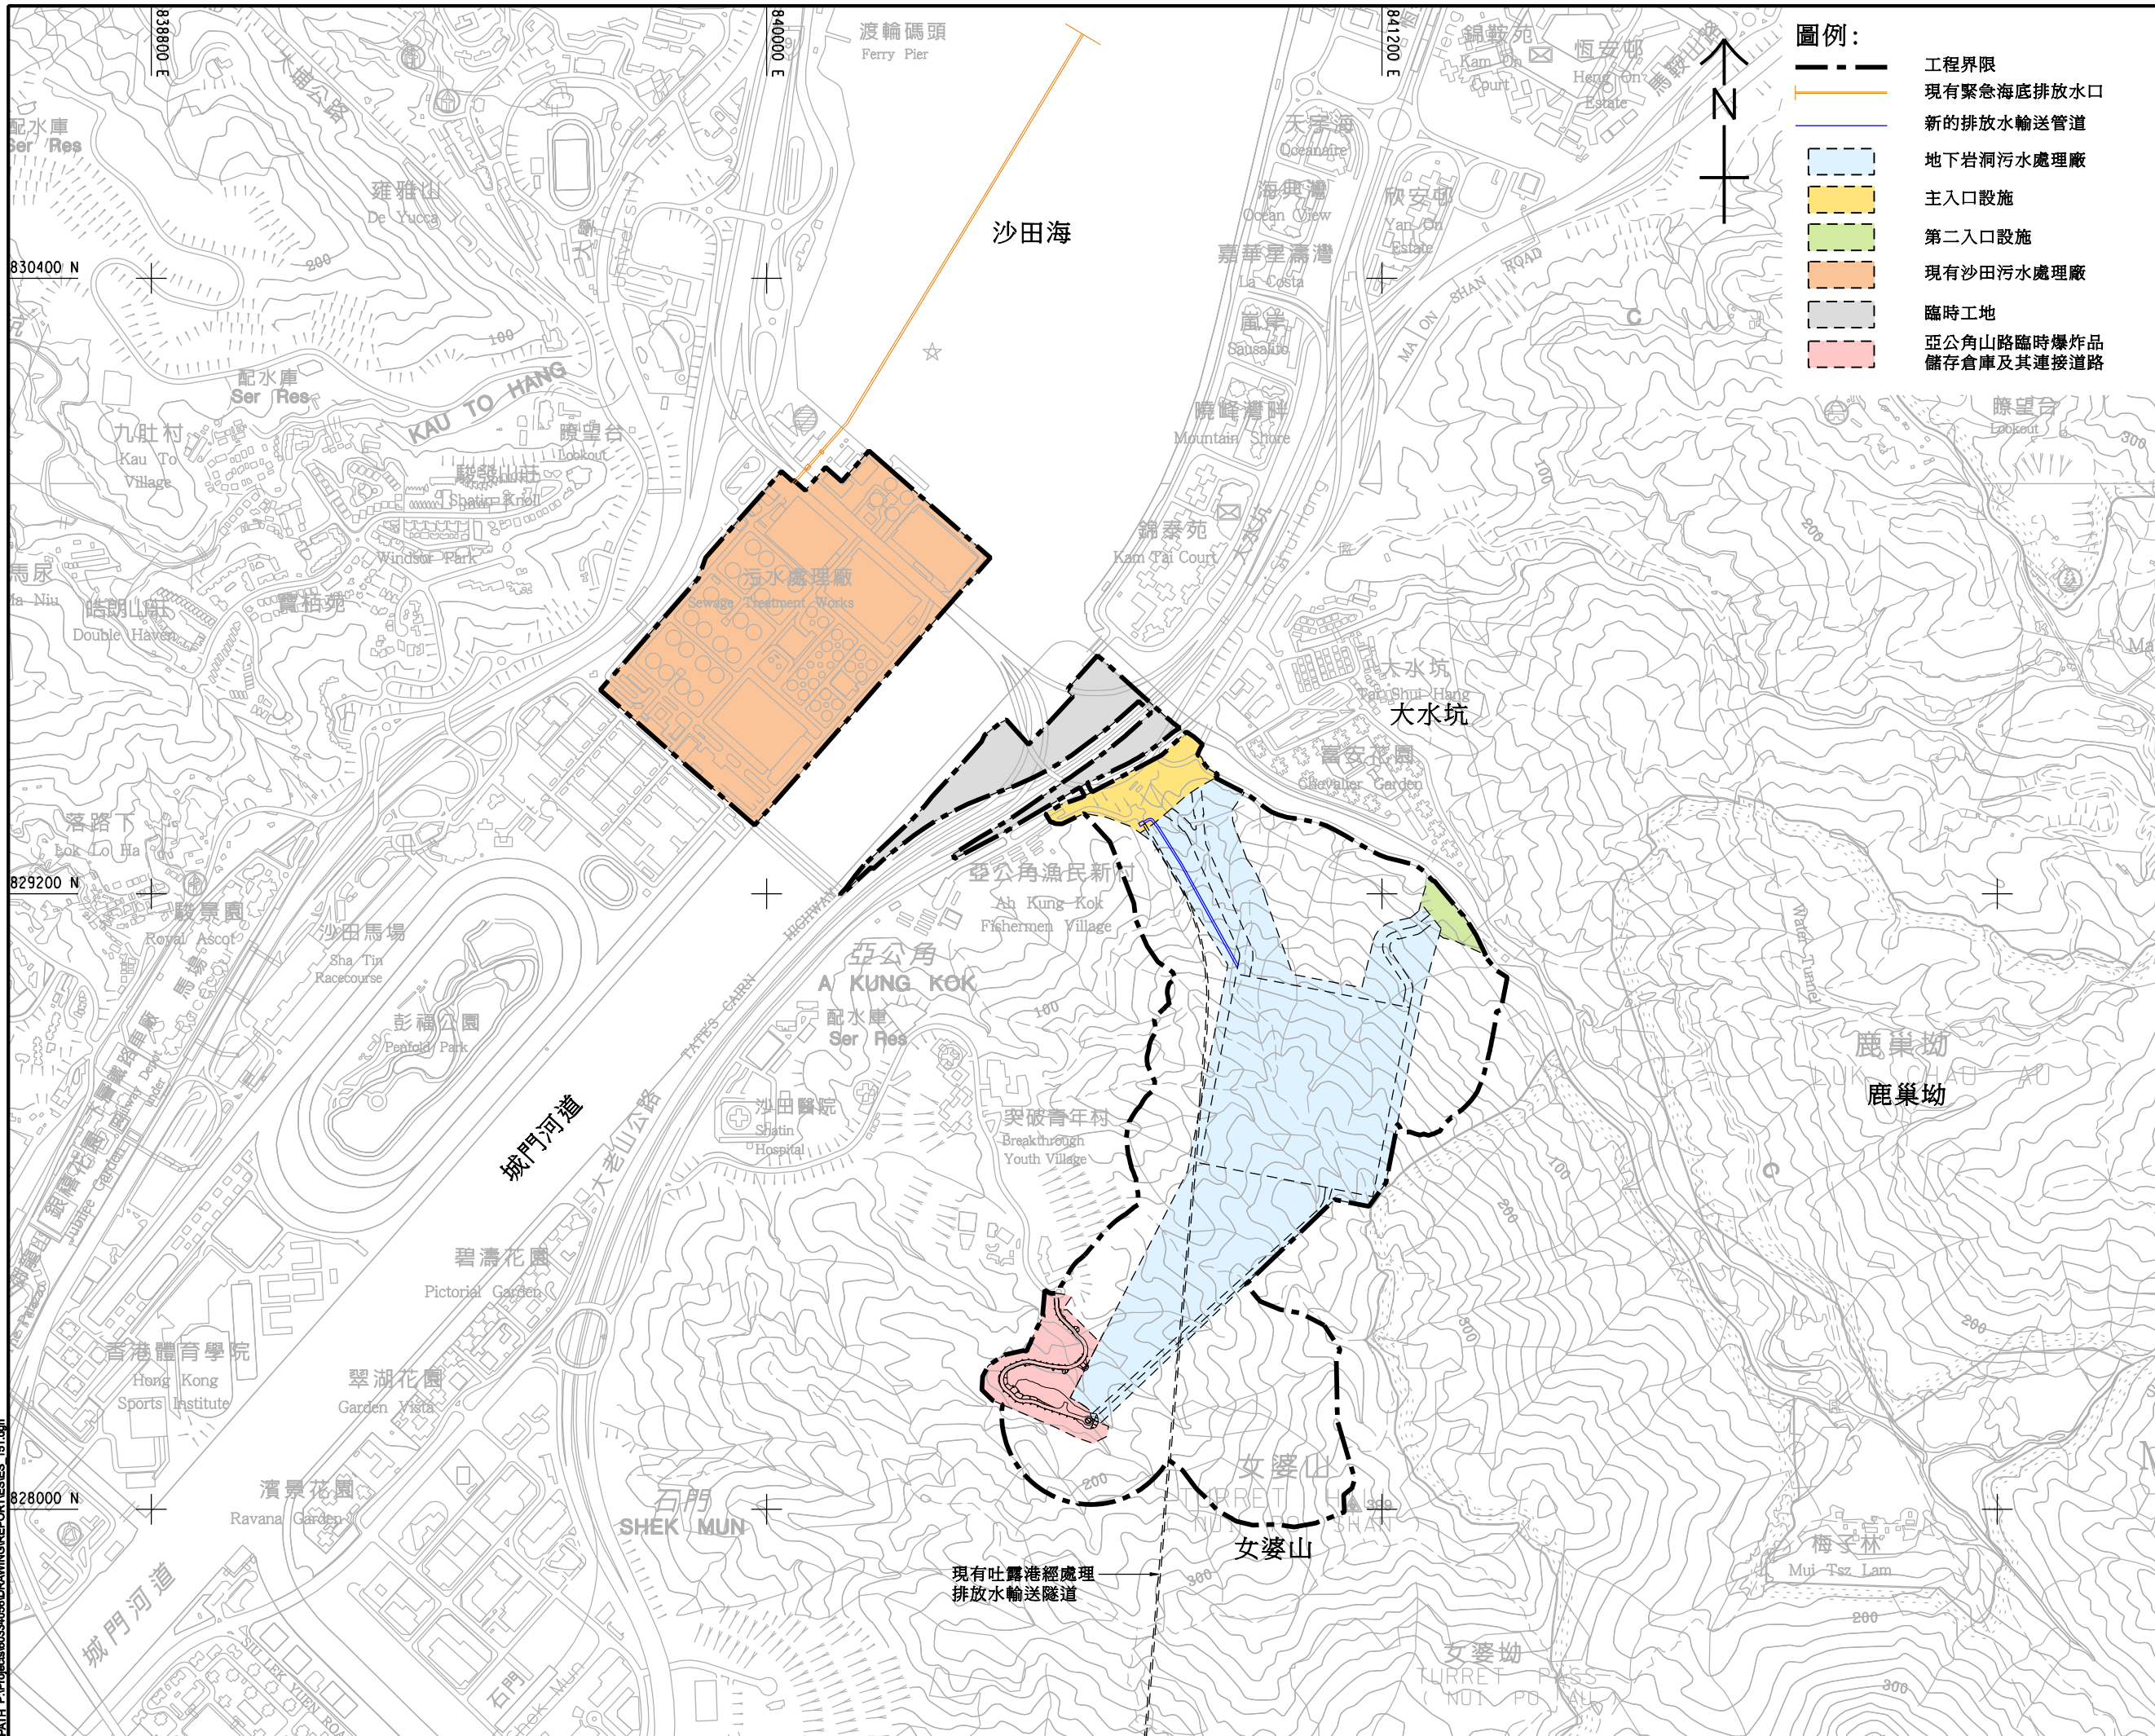

- 圖例:**
- 工程界限
  - 現有緊急海底排放水口
  - 新的排放水輸送管道
  - 地下岩洞污水處理廠
  - 主入口設施
  - 第二入口設施
  - 現有沙田污水處理廠
  - 臨時工地
  - 亞角山路臨時爆炸品儲存倉庫及其連接道路

**AECOM**

**PROJECT**  
 搬遷沙田污水處理廠往岩洞, 岩洞及污水處理廠- 勘測研究, 設計及建造

**CLIENT**  
 渠務署  
 Drainage Services Department

**CONSULTANT**  
 AECOM Asia Company Ltd.  
 www.aecom.com

**SUB-CONSULTANTS**  
 分判工程顧問公司


**ISSUE/REVISION**

IR	DATE	DESCRIPTION	CHK

**STATUS**  
 擬定

**SCALE**  
 比例: A3 1: 12000

**DIMENSION UNIT**  
 尺寸單位: METRES

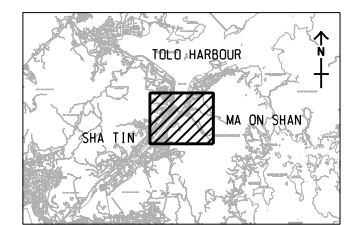

**PROJECT NO.**  
 項目編號: 60334056

**CONTRACT NO.**  
 合約編號: CE 30/2014 (DS)

**SHEET TITLE**  
 圖名: 工程位置圖

**SHEET NUMBER**  
 圖號: 60334056/ES/1.01

This drawing has been prepared for the use of AECOM's client. It may not be used, modified, reproduced or relied upon by third parties, except as approved by AECOM or as required by law. AECOM accepts no responsibility, and denies any liability whatsoever, for any party that uses or relies on this drawing without AECOM's express written consent. Do not scale this document. All measurements must be obtained from the stated dimensions.