


ISO A1 594mm x 841mm
 Approved:
 Checked:
 Designer:
 Project Management Initials:
 Pld File by: XIE/IB 2016/7/6
 PATH: P:\Project\60334056\DRAWING\REPORTS\ES_454.dgn

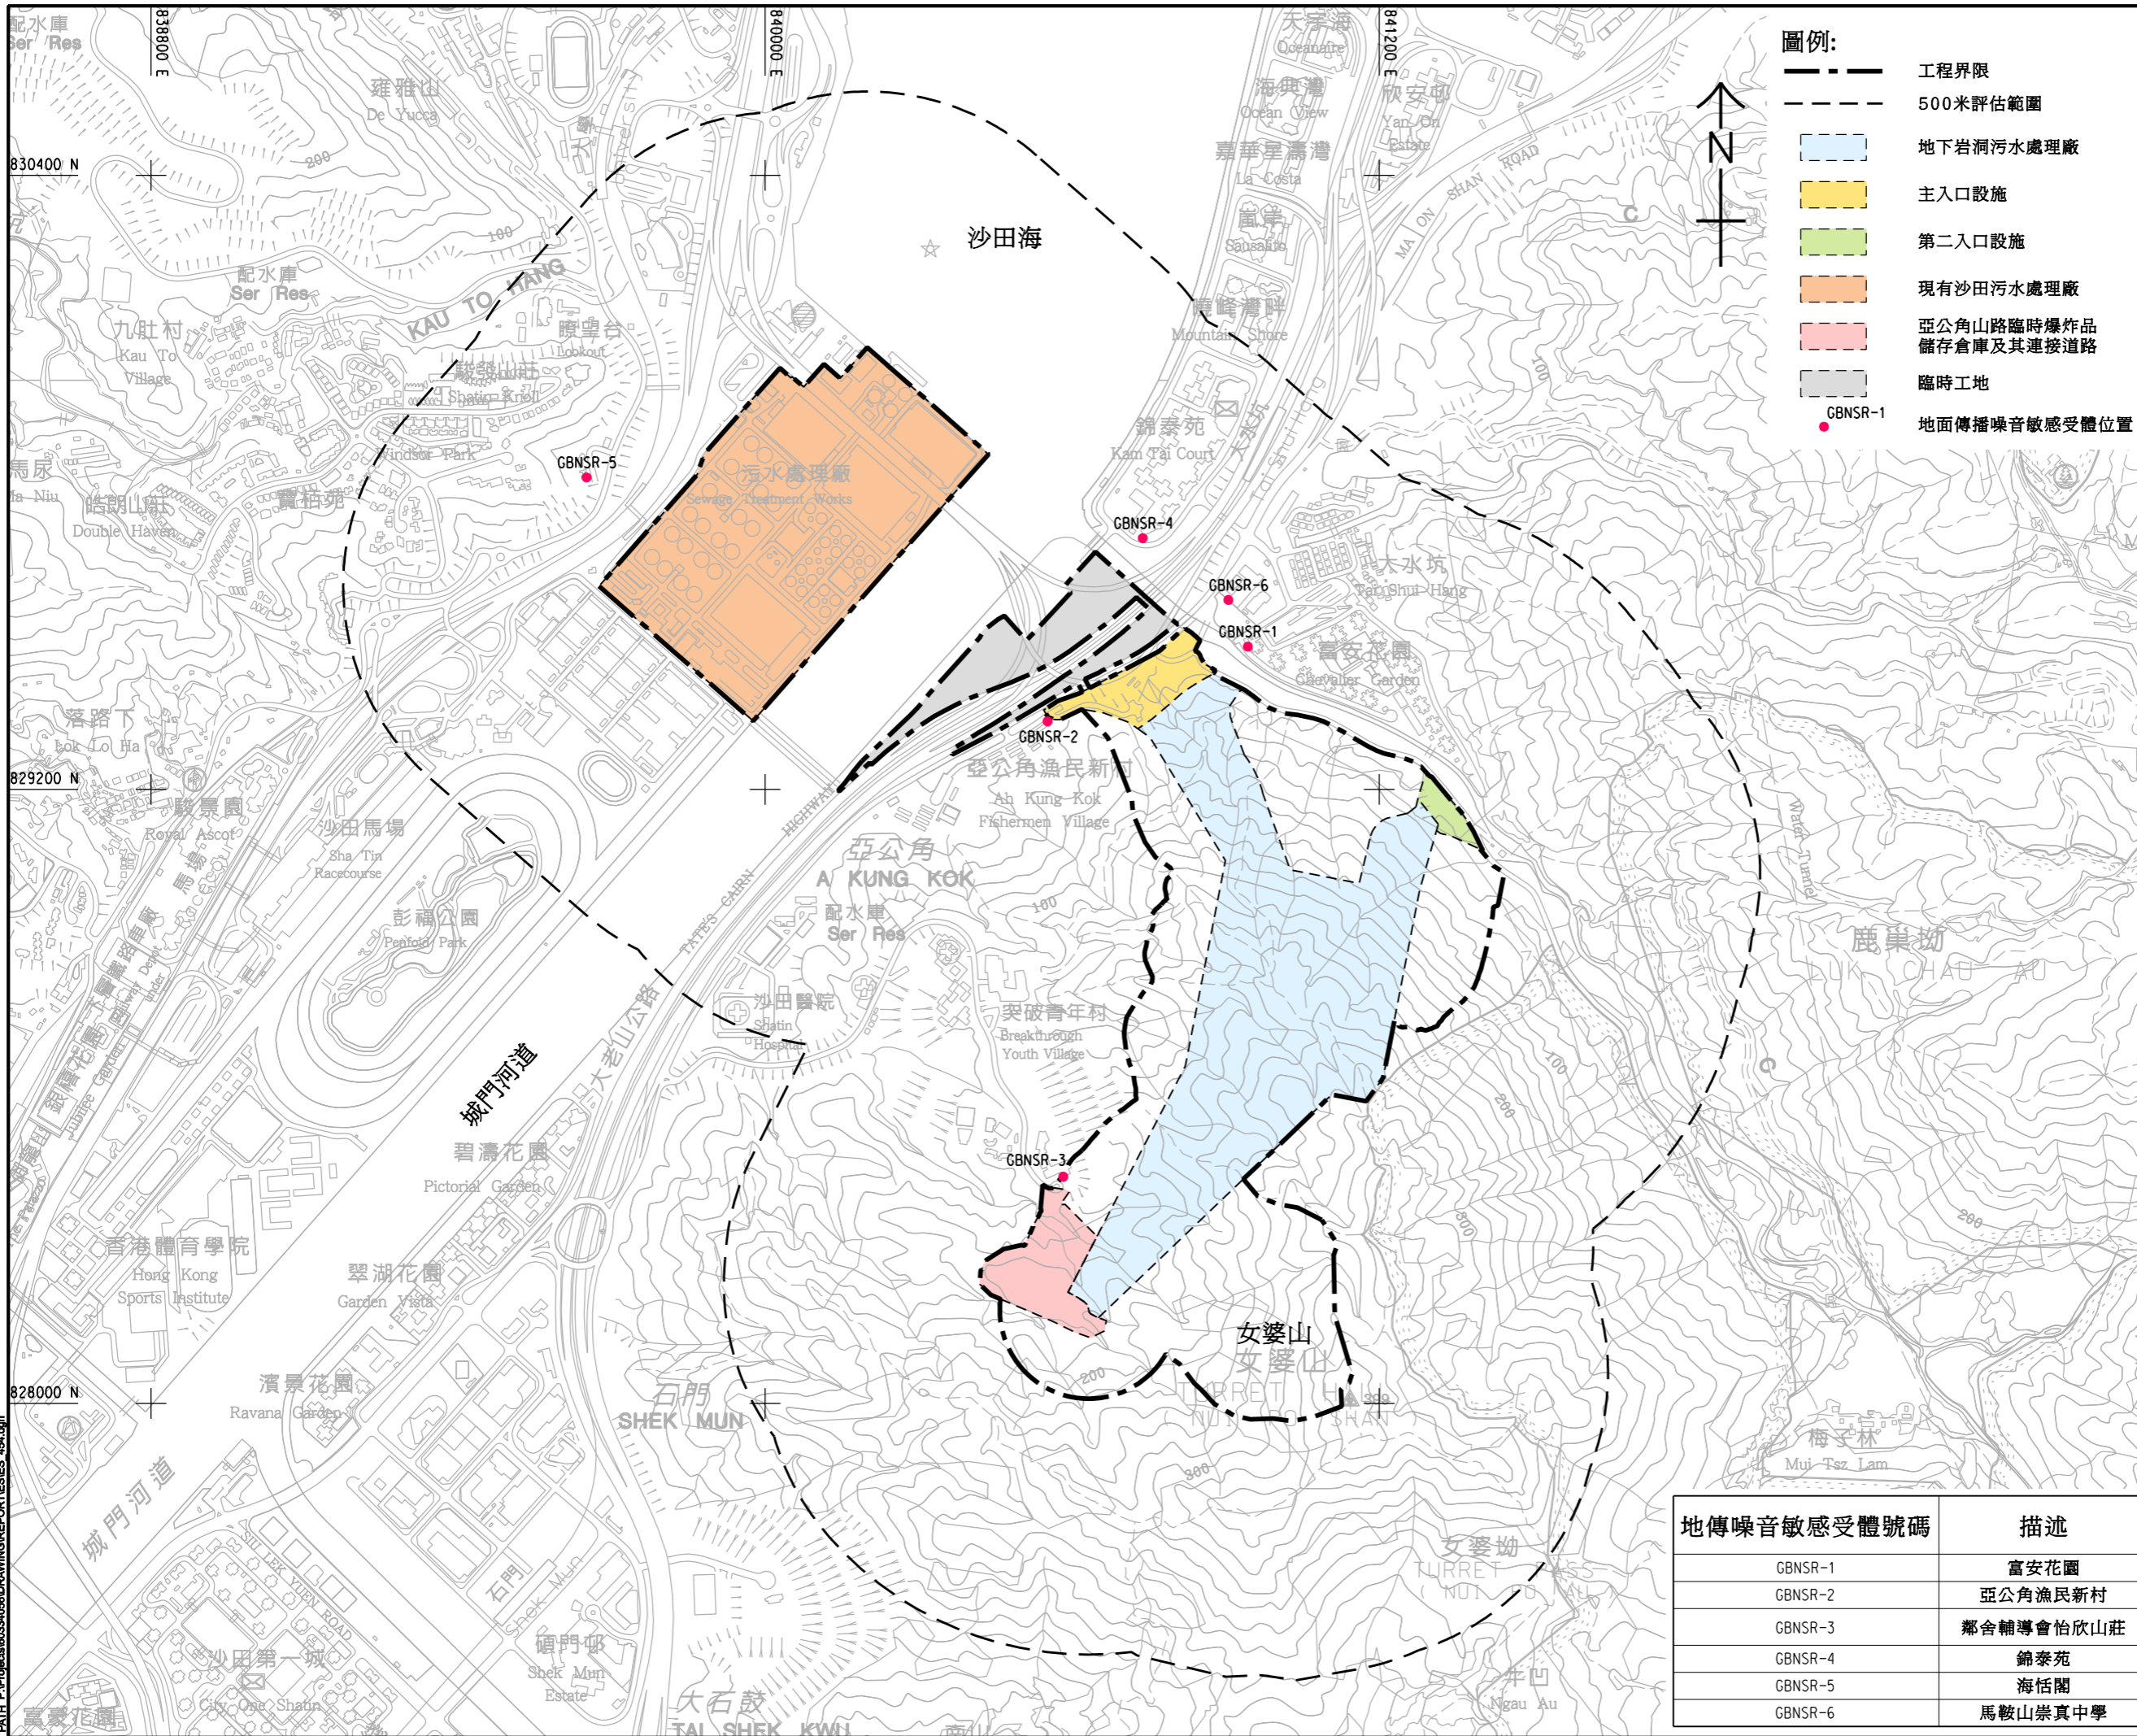

- 圖例:**
- 工程界限
 - 500米評估範圍
 - 地下岩洞污水處理廠
 - 主入口設施
 - 第二入口設施
 - 現有沙田污水處理廠
 - 亞公角山路臨時爆炸品儲存倉庫及其連接道路
 - 臨時工地
 - GBNSR-1 地面傳播噪音敏感受體位置

AECOM

PROJECT
 搬遷沙田污水處理廠往岩洞,岩洞及污水處理廠-勘測研究,設計及建造

CLIENT
 渠務署
Drainage Services Department

CONSULTANT
 AECOM Asia Company Ltd.
 www.aecom.com

SUB-CONSULTANTS
 分判工程顧問公司

ISSUE/REVISION


IR	DATE	DESCRIPTION	CHK

STATUS
 擬定

SCALE
 比例: A3 1:12000

DIMENSION UNIT
 尺寸單位: METRES

KEY PLAN A3 1:50000

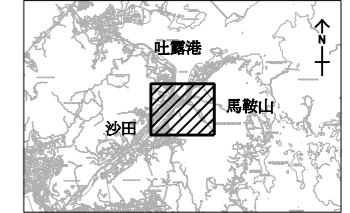

地傳噪音敏感受體號碼	描述
GBNSR-1	富安花園
GBNSR-2	亞公角漁民新村
GBNSR-3	鄰舍輔導會怡欣山莊
GBNSR-4	錦泰苑
GBNSR-5	海恬閣
GBNSR-6	馬鞍山崇真中學

PROJECT NO.
 項目編號: 60334056

CONTRACT NO.
 合約編號: CE 30/2014 (DS)

SHEET TITLE
 代表性之地層傳導噪音敏感受體位置 (施工階段)

SHEET NUMBER
 圖號: 60334056/ES/4.04

This drawing has been prepared for the use of AECOM's client. It may not be used, modified, reproduced or relied upon by third parties, except as approved by AECOM or as required by law. AECOM accepts no responsibility, and denies any liability whatsoever, for any party that uses or relies on this drawing without AECOM's express written consent. Do not scale this document. All measurements must be obtained from the related dimensions.