


829600 N

828000 N

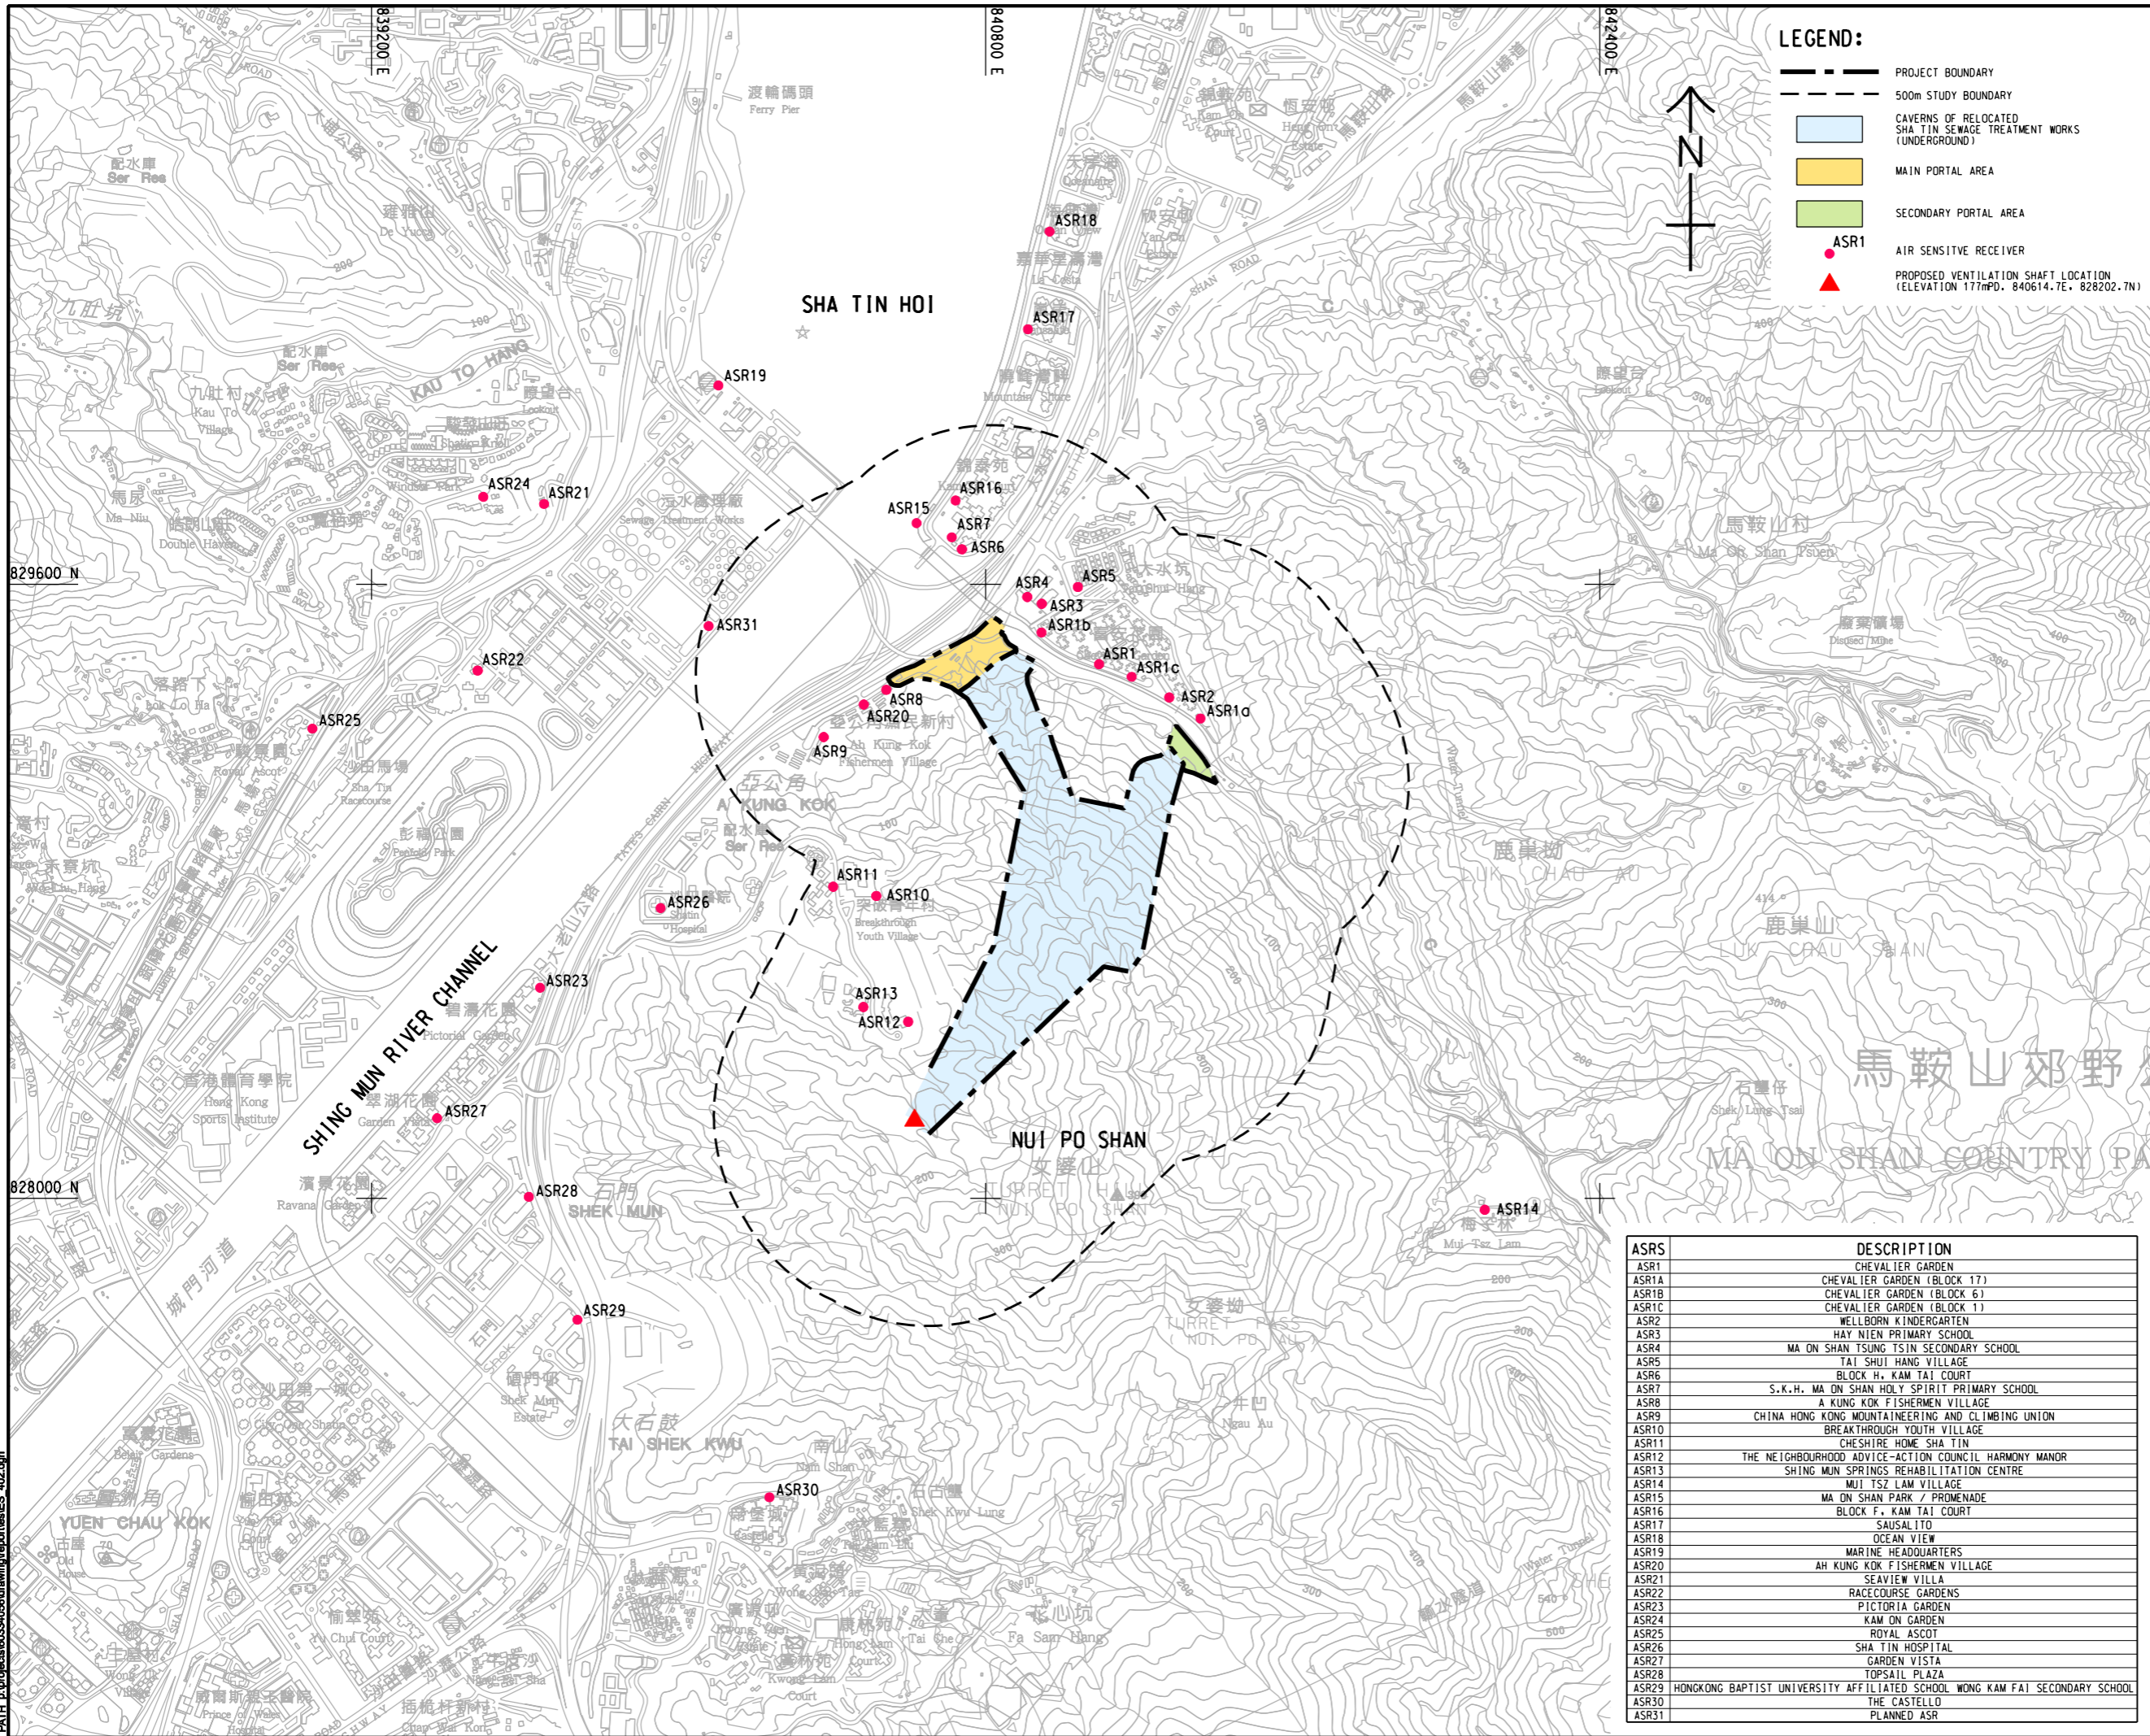

LEGEND:

- PROJECT BOUNDARY
- 500m STUDY BOUNDARY
- CAVERNS OF RELOCATED SHA TIN SEWAGE TREATMENT WORKS (UNDERGROUND)
- MAIN PORTAL AREA
- SECONDARY PORTAL AREA
- ASR1
- PROPOSED VENTILATION SHAFT LOCATION (ELEVATION 177mPD, 840614.7E, 828202.7N)

AECOM

PROJECT
RELOCATION OF SHA TIN SEWAGE TREATMENT WORKS TO CAVERNS: CAVERNS AND SEWAGE TREATMENT WORKS - INVESTIGATION, DESIGN AND CONSTRUCTION

CLIENT
 渠務署
 Drainage Services Department

CONSULTANT
 土庫有限公司
 AECOM Asia Company Ltd.
 www.aecom.com

SUB-CONSULTANTS
 分利土庫有限公司

ISSUE/REVISION


IR/	DATE	DESCRIPTION	CHK.

STATUS

SCALE
 比例
 A3 1: 16000

DIMENSION UNIT
 尺寸單位
 METRES

KEY PLAN A3 1: 50000

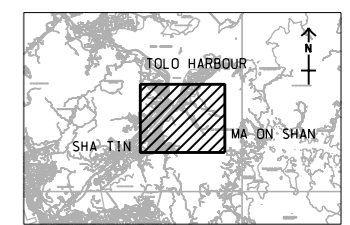

ASRS	DESCRIPTION
ASR1	CHEVALIER GARDEN
ASR1A	CHEVALIER GARDEN (BLOCK 17)
ASR1B	CHEVALIER GARDEN (BLOCK 6)
ASR1C	CHEVALIER GARDEN (BLOCK 1)
ASR2	WELLBORN KINDERGARTEN
ASR3	HAY NIEN PRIMARY SCHOOL
ASR4	MA ON SHAN TSUNG TSIN SECONDARY SCHOOL
ASR5	TAI SHUI HANG VILLAGE
ASR6	BLOCK H, KAM TAI COURT
ASR7	S.K.H. MA ON SHAN HOLY SPIRIT PRIMARY SCHOOL
ASR8	A KUNG KOK FISHERMEN VILLAGE
ASR9	CHINA HONG KONG MOUNTAINEERING AND CLIMBING UNION
ASR10	BREAKTHROUGH YOUTH VILLAGE
ASR11	CHESHIRE HOME SHA TIN
ASR12	THE NEIGHBOURHOOD ADVICE-ACTION COUNCIL HARMONY MANOR
ASR13	SHING MUN SPRINGS REHABILITATION CENTRE
ASR14	MUI TSZ LAM VILLAGE
ASR15	MA ON SHAN PARK / PROMENADE
ASR16	BLOCK F, KAM TAI COURT
ASR17	SAUSAL ITO
ASR18	OCEAN VIEW
ASR19	MARINE HEADQUARTERS
ASR20	AH KUNG KOK FISHERMEN VILLAGE
ASR21	SEAVIEW VILLA
ASR22	RACECOURSE GARDENS
ASR23	PICTORIA GARDEN
ASR24	KAM ON GARDEN
ASR25	ROYAL ASCOT
ASR26	SHA TIN HOSPITAL
ASR27	GARDEN VISTA
ASR28	TOPSAIL PLAZA
ASR29	HONGKONG BAPTIST UNIVERSITY AFFILIATED SCHOOL WONG KAM FAI SECONDARY SCHOOL
ASR30	THE CASTELLO
ASR31	PLANNED ASR

PROJECT NO.
 項目編號
 60334056

CONTRACT NO.
 合約編號
 CE 30/2014 (DS)

SHEET TITLE
 圖名
 REPRESENTATIVE AIR SENSITIVE RECEIVERS FOR OPERATIONAL ODOUR IMPACT

SHEET NUMBER
 圖號
 60334056/ES/4.02

This drawing has been prepared for the use of AECOM's client. It may not be used, modified, reproduced or relied upon by third parties, except as approved by AECOM or as required by law. AECOM accepts no responsibility, and denies any liability whatsoever, to any party that uses or relies on this drawing without AECOM's express written consent. Do not scale this document. All measurements must be obtained from the stated dimensions.