


ISO A1 594mm x 841mm  
 Approved:  
 Checked:  
 Designer:  
 Project Management Initials:  
 Pld File by: PENGMW 2016/05/24  
 PATH: P:\proj\60334056\DRAWING\REPORTS\ES\_404.dgn

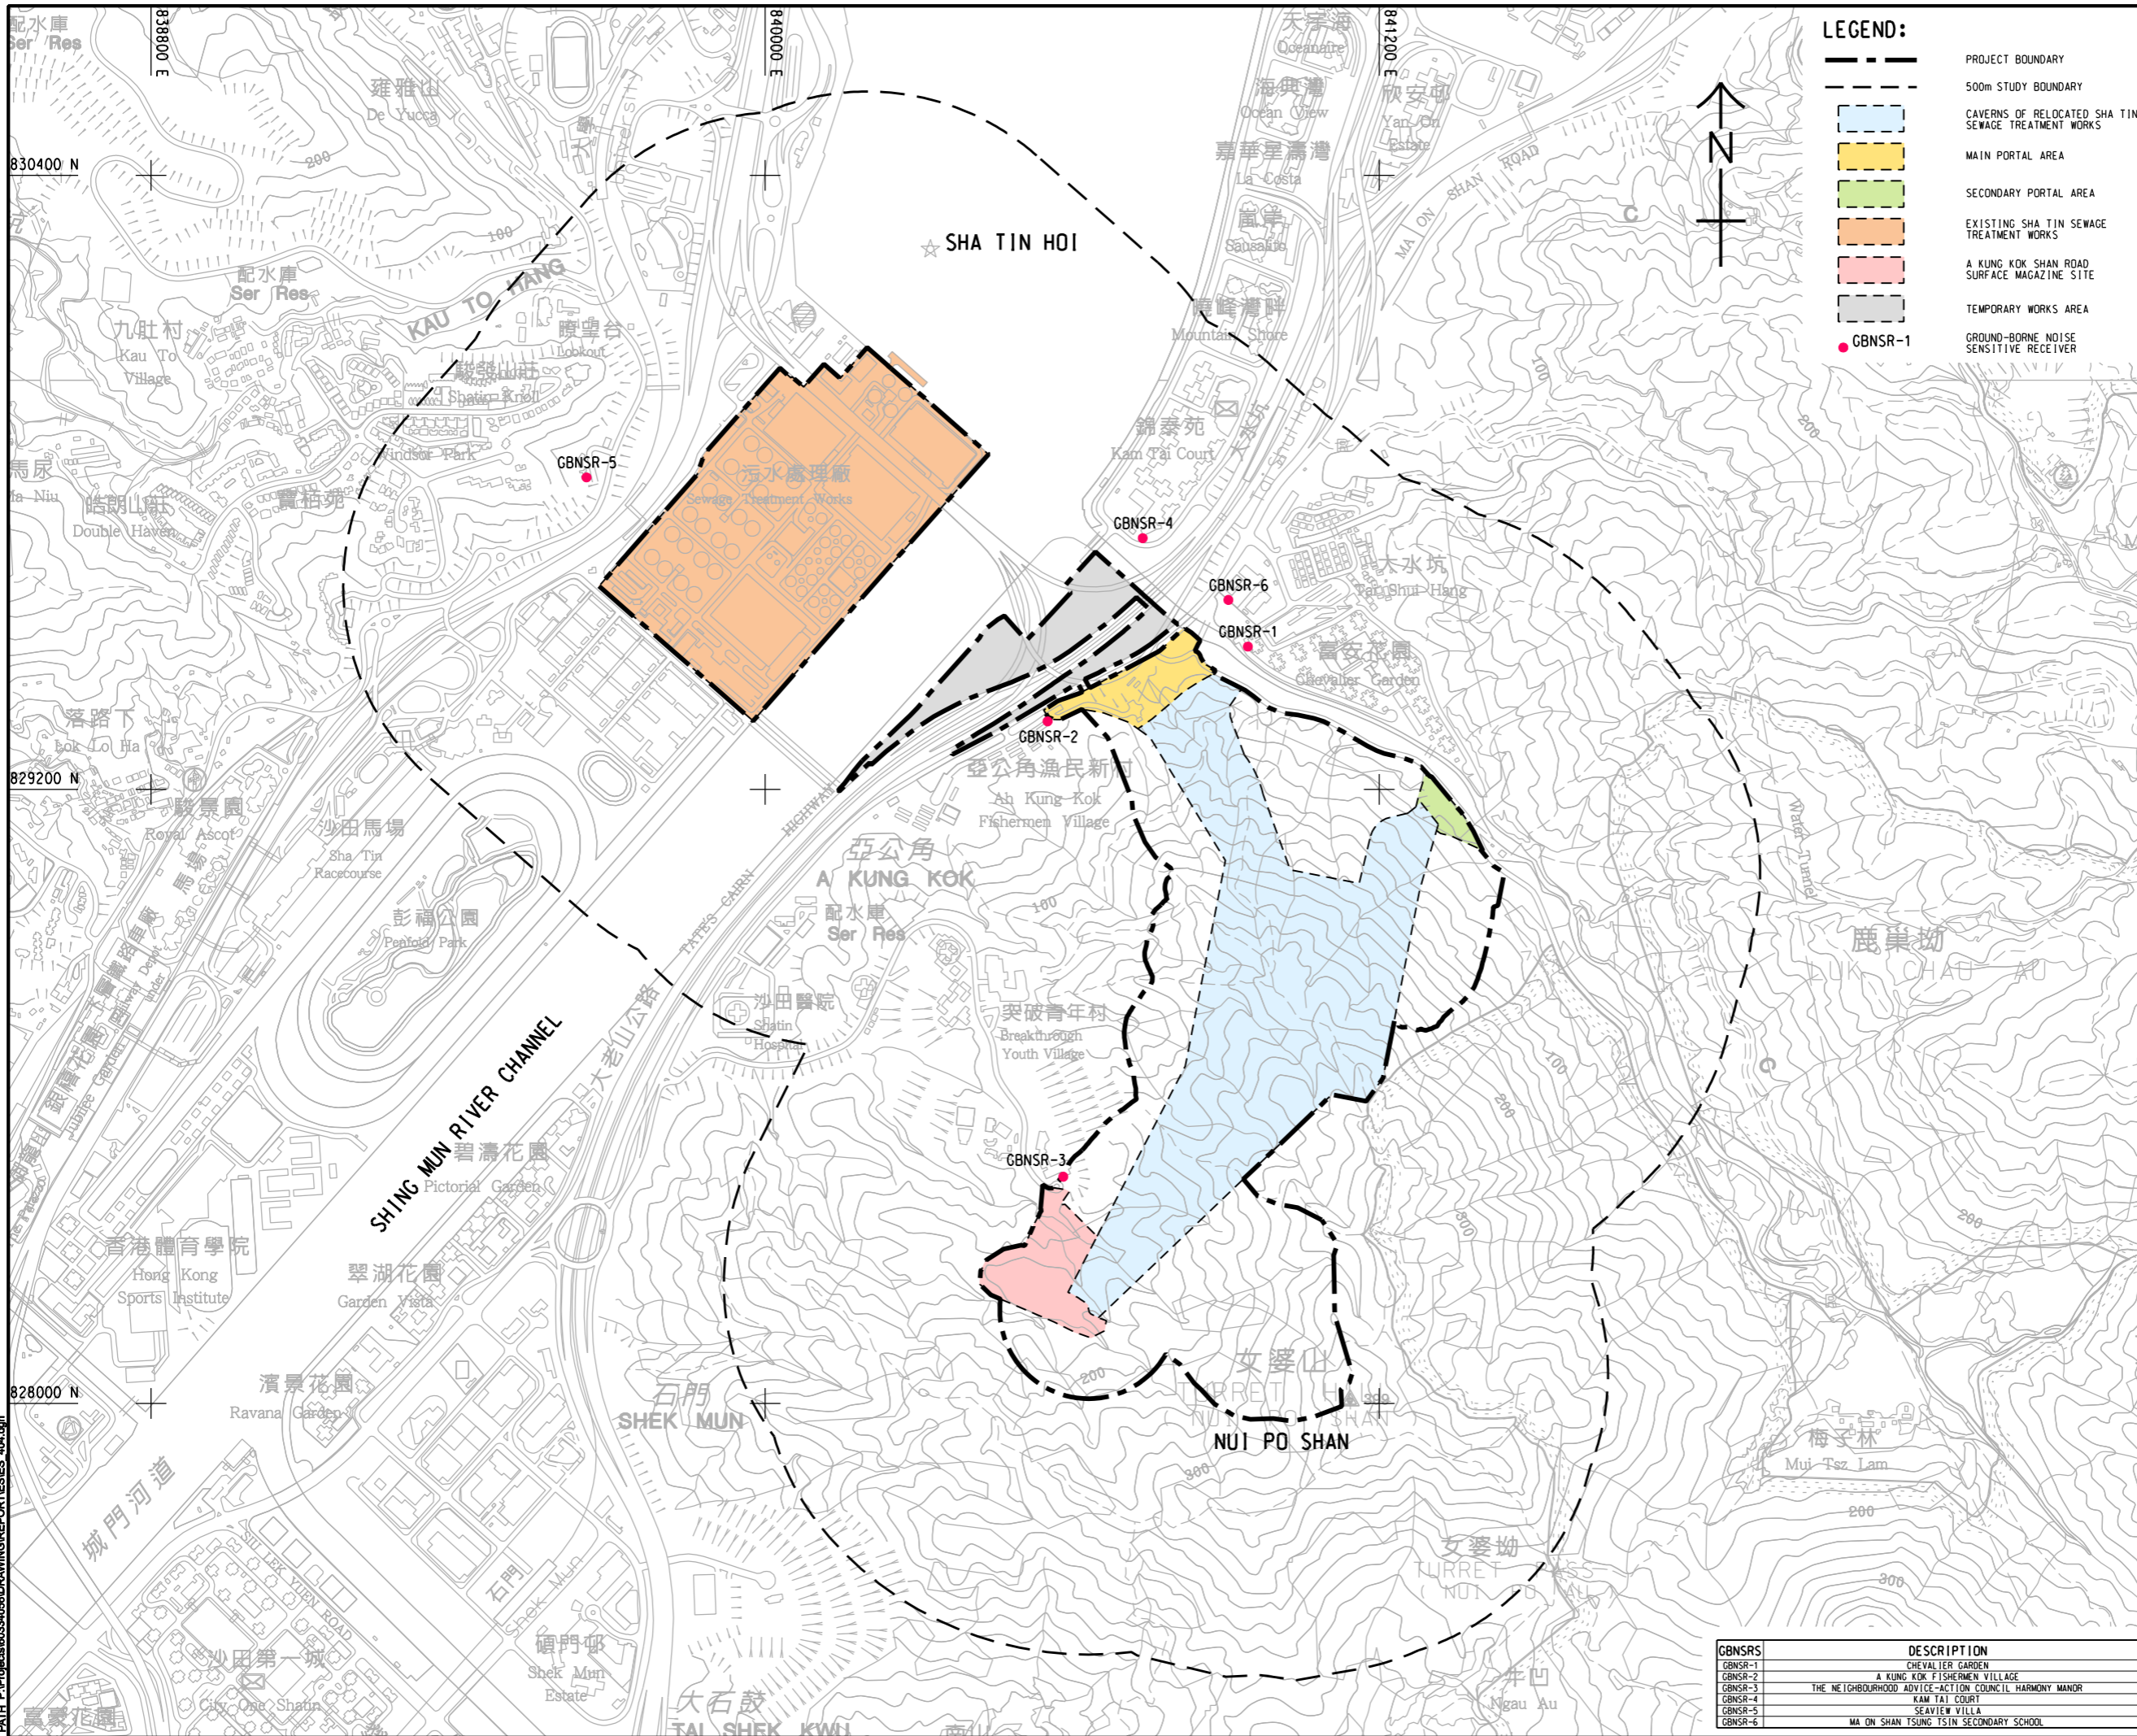

**LEGEND:**

- PROJECT BOUNDARY
- 500m STUDY BOUNDARY
- CAVERNS OF RELOCATED SHA TIN SEWAGE TREATMENT WORKS
- MAIN PORTAL AREA
- SECONDARY PORTAL AREA
- EXISTING SHA TIN SEWAGE TREATMENT WORKS
- A KUNG KOK SHAN ROAD SURFACE MAGAZINE SITE
- TEMPORARY WORKS AREA
- GBNSR-1
- GROUND-BORNE NOISE SENSITIVE RECEIVER



**AECOM**

**PROJECT**  
 RELOCATION OF SHA TIN SEWAGE TREATMENT WORKS TO CAVERNS: CAVERNS AND SEWAGE TREATMENT WORKS - INVESTIGATION, DESIGN AND CONSTRUCTION

**CLIENT**  
 渠務署  
 Drainage Services Department

**CONSULTANT**  
 AECOM Asia Company Ltd.  
 www.aecom.com


**SUB-CONSULTANTS**  
 分判工程顧問公司

**ISSUE/REVISION**

NO.	DATE	DESCRIPTION	CHK.

**SCALE**  
 比例: A3 1: 12000

**DIMENSION UNIT**  
 尺寸單位: METRES

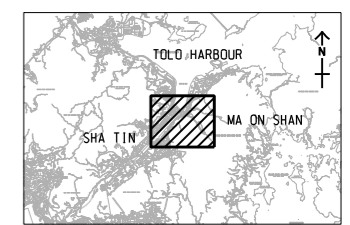

**PROJECT NO.**  
 項目編號: 60334056

**CONTRACT NO.**  
 合約編號: CE 30/2014 (DS)

**SHEET TITLE**  
 圖則名稱: LOCATIONS OF REPRESENTATIVE GROUND SENSITIVE RECEIVERS FOR GROUND-BORNE NOISE DURING CONSTRUCTION PHASE

**SHEET NUMBER**  
 圖則號碼: 60334056/ES/4.04

GBNSRS	DESCRIPTION
GBNSR-1	CHEVALIER GARDEN
GBNSR-2	A KUNG KOK FISHERMEN VILLAGE
GBNSR-3	THE NEIGHBOURHOOD ADVICE-ACTION COUNCIL HARMONY MANOR
GBNSR-4	KAM TAI COURT
GBNSR-5	SEAVIEW VILLA
GBNSR-6	MA ON SHAN TSUNG TSIN SECONDARY SCHOOL

This drawing has been prepared for the use of AECOM's client. It may not be used, modified, reproduced or relied upon by third parties, except as approved by AECOM or as required by law. AECOM accepts no responsibility, and denies any liability whatsoever, to any party that uses or relies on this drawing without AECOM's express written consent. Do not scale this document. All measurements must be obtained from the stated dimensions.