
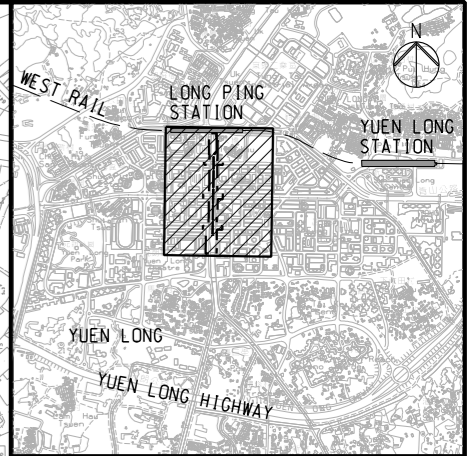


DO NOT SCALE DRAWING. CHECK ALL DIMENSIONS ON SITE.  
ALL RIGHTS RESERVED.  
© OVE ARUP & PARTNERS HONG KONG LIMITED.

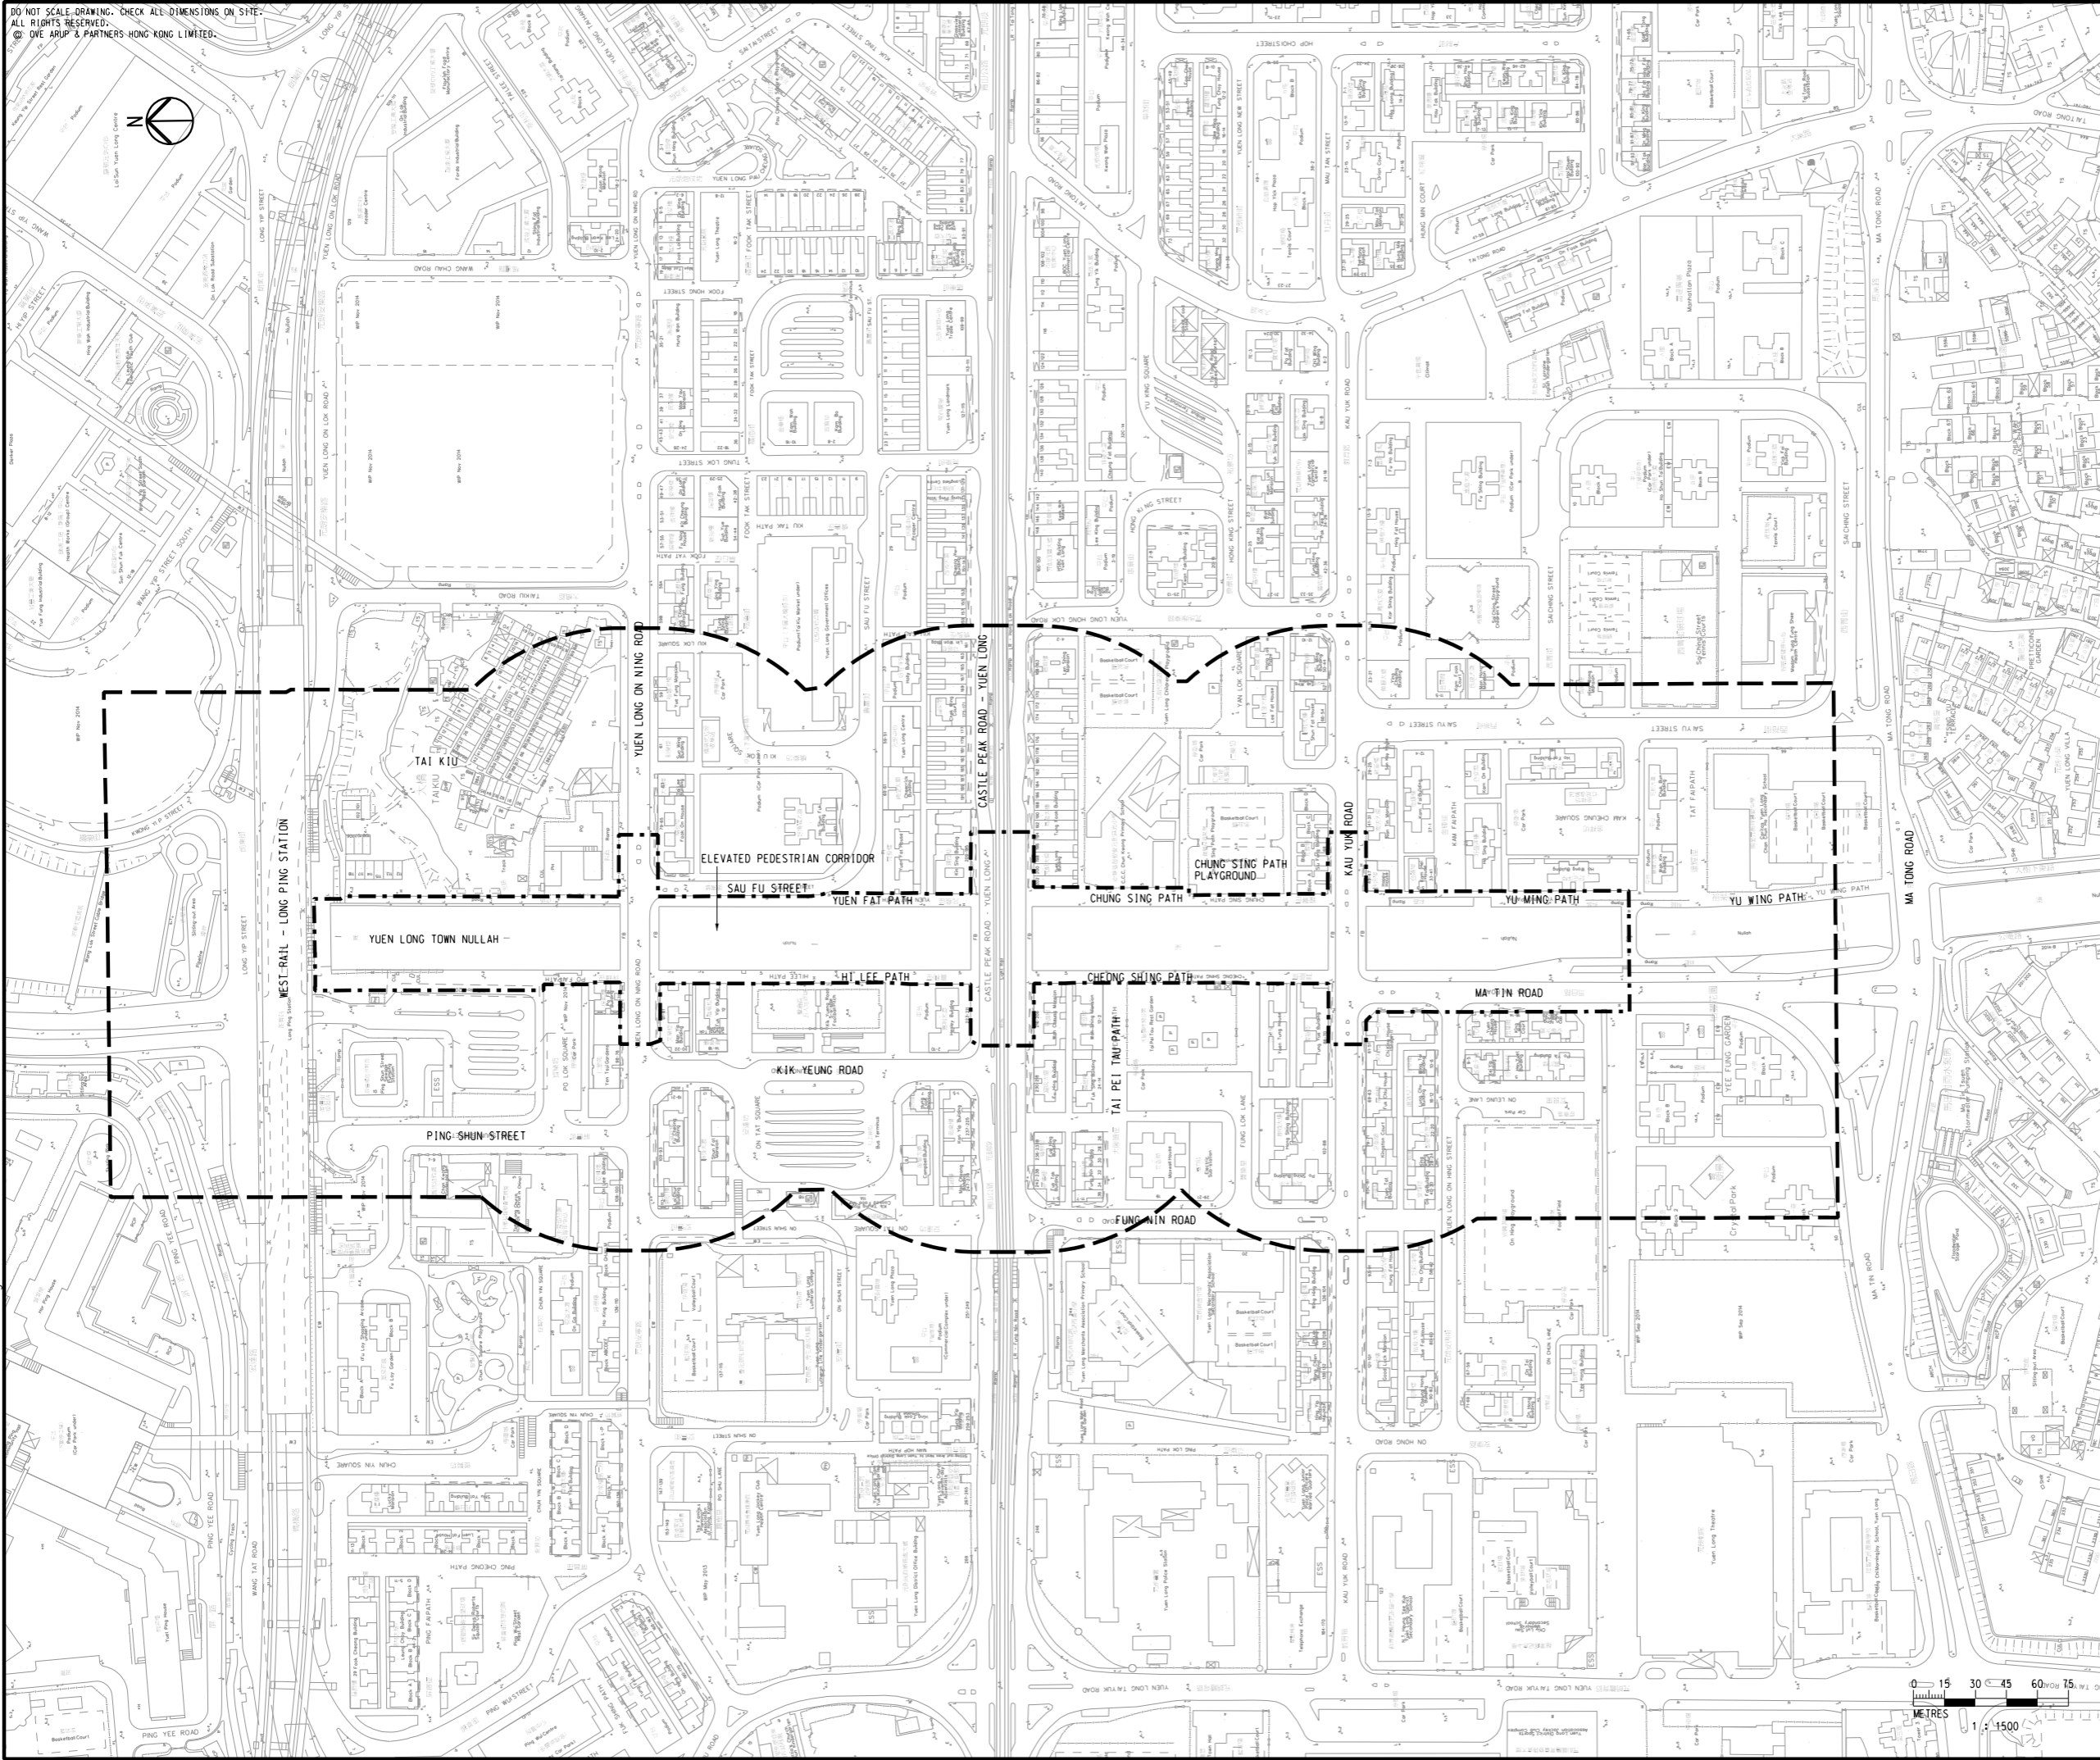

LOCATION PLAN

LEGEND

- WORKS LIMIT
- - - LANDSCAPE IMPACT STUDY BOUNDARY (100m)

Rev	Description	By	Date
A	FIRST ISSUE	EN	08/15

Consultant  
**ARUP**

Project title  
Agreement No. CE 32/2014 (HY)  
Elevated Pedestrian Corridor in  
Yuen Long Town connecting with  
Long Ping Station  
– Investigation, Design and Construction

Drawing title  
**LANDSCAPE AND VISUAL  
IMPACT STUDY AREA**

Drawing no.	10.1101	Rev.	-
Drawn	RY	Date	01/15
Checked	KYL	Approved	EC
Scale	1:1500 @A1	Status	PRELIMINARY

COPYRIGHT RESERVED

路政署  
**HIGHWAYS DEPARTMENT**  
主要工程管理處  
MAJOR WORKS PROJECT MANAGEMENT OFFICE

Printed by : 16/05/2016  
Filename : J:\240246\ARUP\Civil\Sketch\240246\_LV\_1101.dgn

