


DO NOT SCALE DRAWING. CHECK ALL DIMENSIONS ON SITE.  
ALL RIGHTS RESERVED.  
© OVE ARUP & PARTNERS HONG KONG LIMITED.

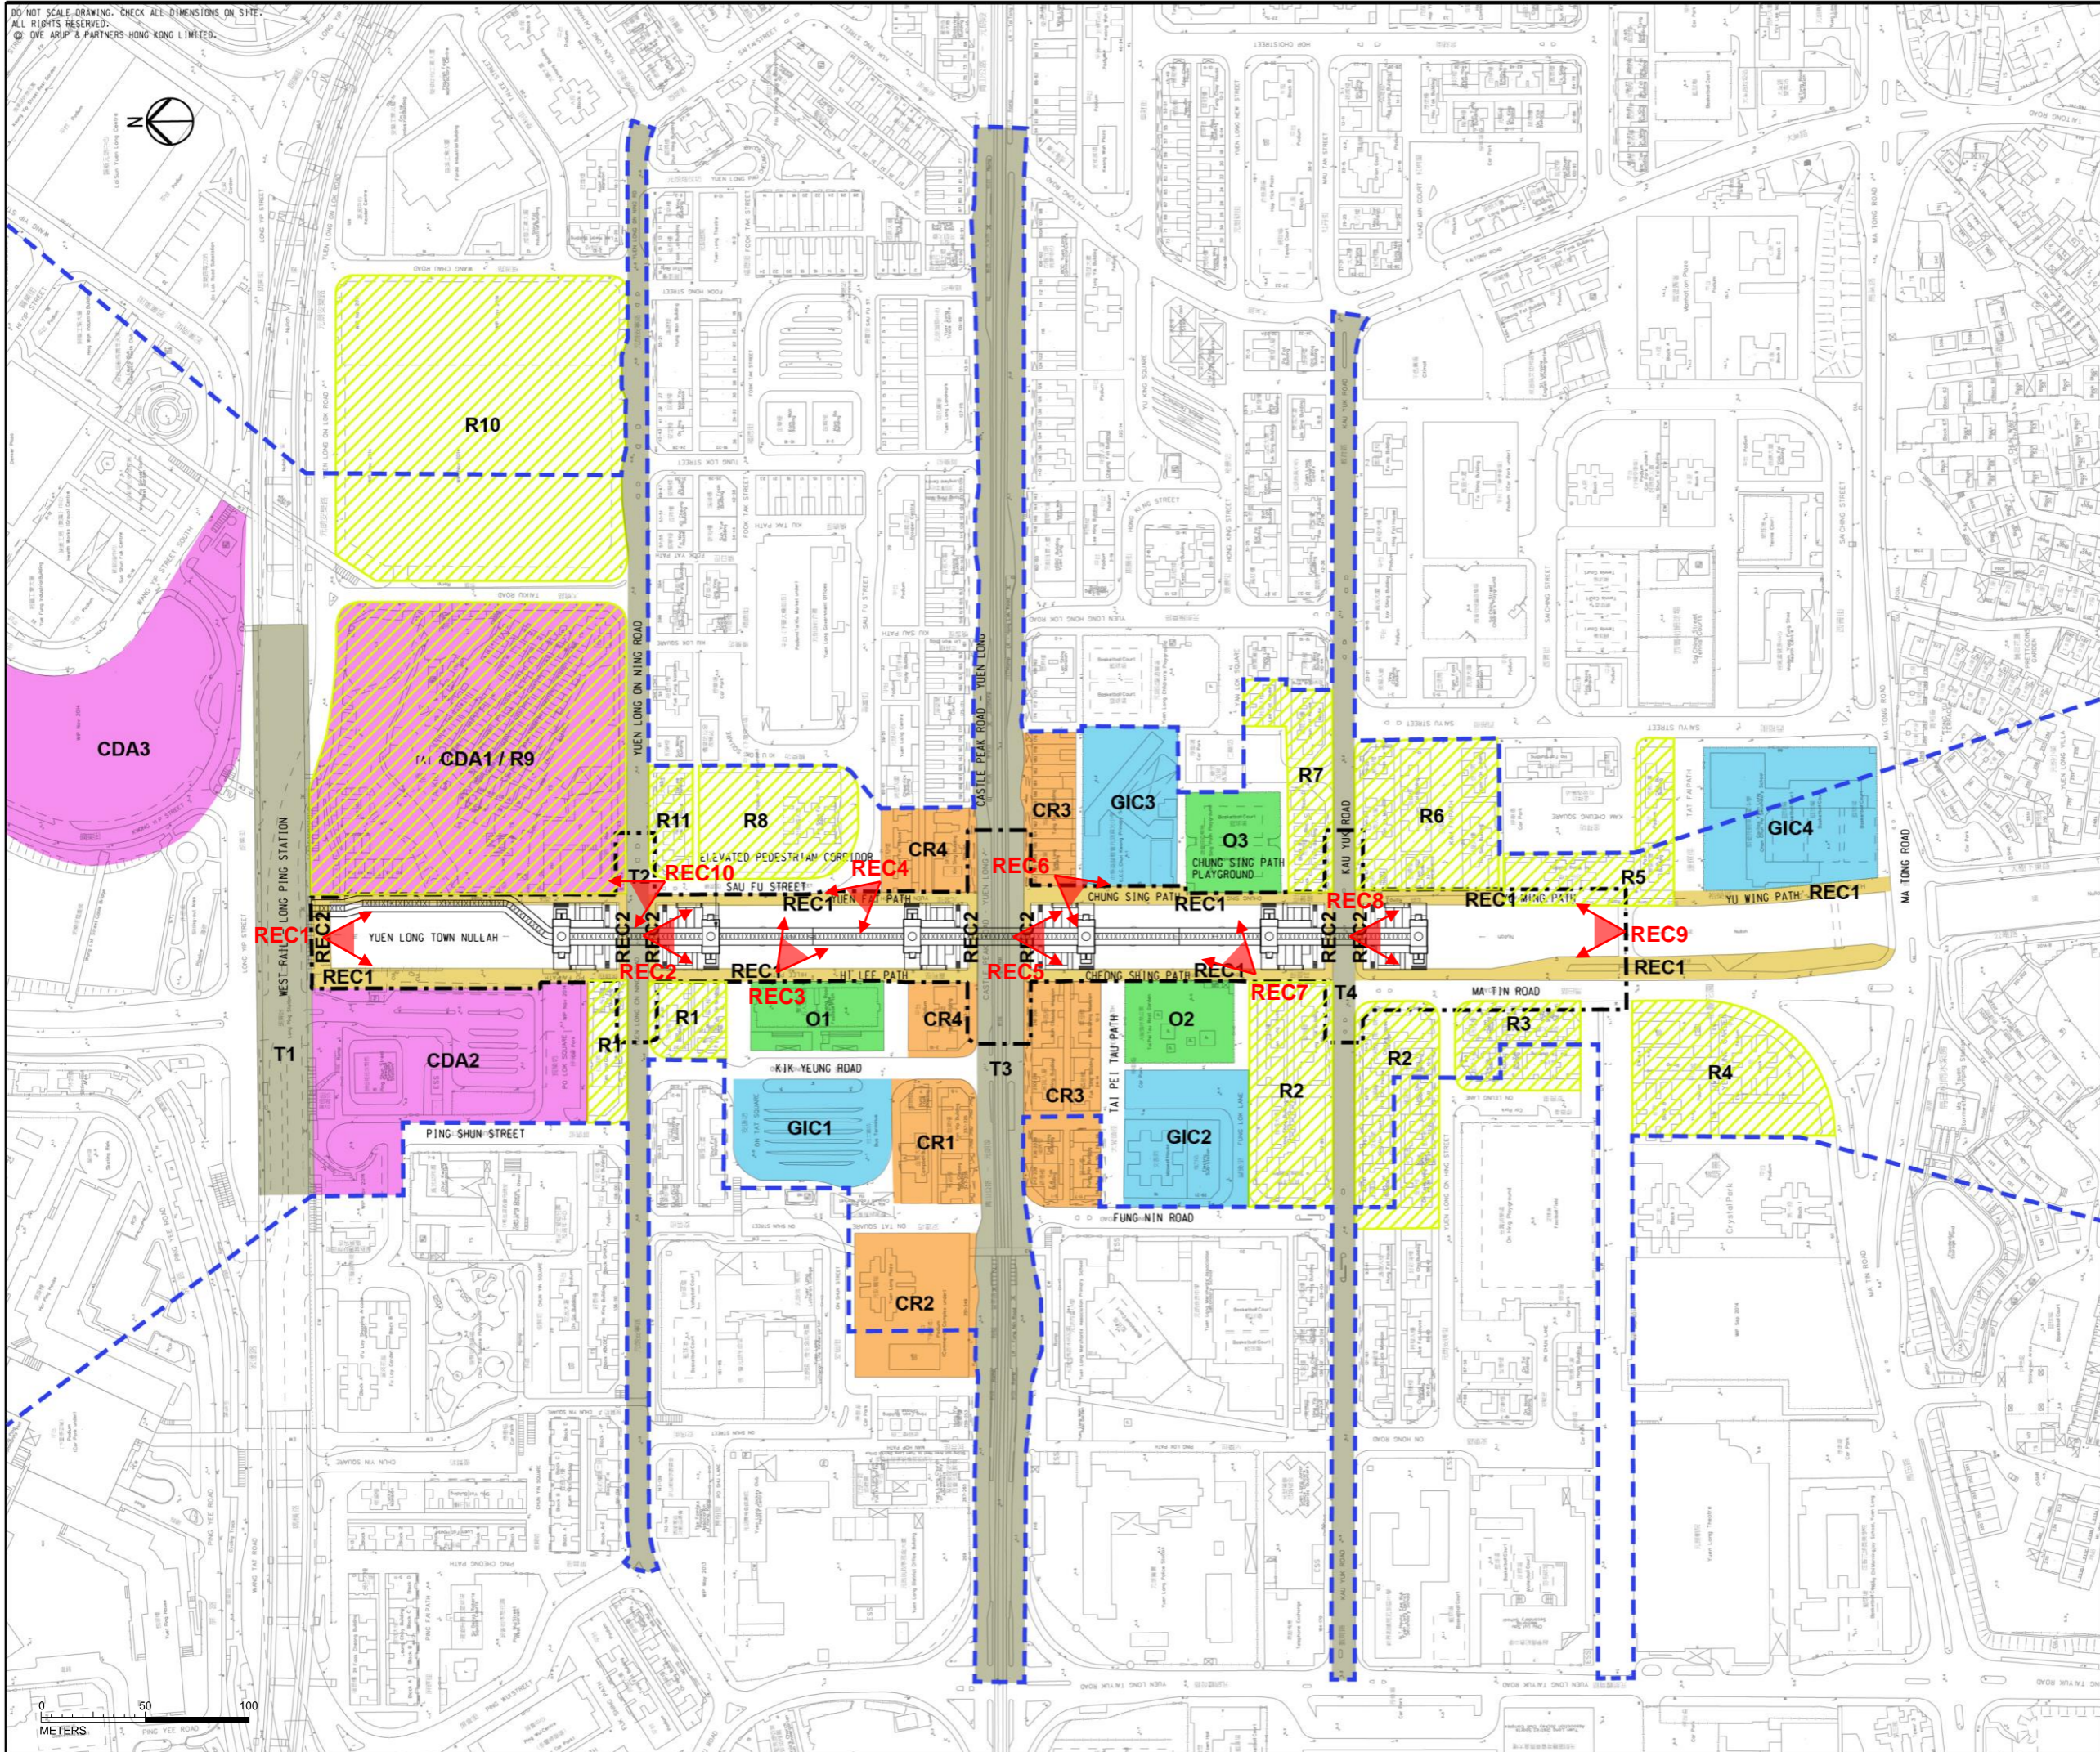

- WORKS BOUNDARY
- Visual Envelope
- Comprehensive Development Area
- Residential Development
- Commercial & Residential Development
- Open Space Development
- Government, Institution of Community Development
- Transportation
- Photomontages View Point

\* Table of VSRs shall refer to 10.1701a.

|     |             |    |       |
|-----|-------------|----|-------|
| A   | FIRST ISSUE | EN | 03/15 |
| Rev | Description | By | Date  |

Consultant  
**ARUP**

Contract No. and Title  
Agreement No. CE 32/2014 (HY)  
Elevated Pedestrian Corridor in Yuen Long Town connecting with Long Ping Station  
- Investigation, Design and Construction

Drawing title  
**KEY PLAN OF PHOTOMONTAGE AND MODEL VIEW VIEWPOINTS**

|              |       |             |          |      |
|--------------|-------|-------------|----------|------|
| Drawing no.  |       | 10.1701     |          | Rev. |
| Drawn        | Date  | Checked     | Approved |      |
| RY           | 01/15 | KYL         | EC       |      |
| Scale        |       | Status      |          |      |
| 1: 3000 @ A3 |       | PRELIMINARY |          |      |

路政署  
**HIGHWAYS DEPARTMENT**  
主要工程管理處  
MAJOR WORKS PROJECT MANAGEMENT OFFICE



| Key VSRs | Name  |
|----------|---|
| CR1      | Campbell Building, Man Cheong Building and Kan Yip Building   |
| CR2      | Yuen Long Plaza   |
| CR3      | Fuk Sing Building, Fu Hing Building, Wah Cheung Mansion, Wah Shing Mansion, Yuen Long Mansion and Tung Fook Building            |
| CR4      | Healey Building, Kin Shing Building and Yuen Fat Building   |
| O1       | Football Pitch at Hi Lee Path   |
| O2       | Tai Pei Tau Rest Garden   |
| O3       | Basketball Court at Chung Sing Path   |
| GIC1     | Kik Yeung Road Bus Terminus   |
| GIC2     | Fung Lok Lane Car Park and Maxwell House  |
| GIC3     | CCC Chun Kwong Primary School   |
| GIC4     | Caritas Yuen Long Chan Chun Ha Prevocational School   |
| T1       | West Rail Long Ping Station   |
| T2       | On Ning Road  |
| T3       | Castle Peak Road – Yuen Long  |
| T4       | Kau Yuk Road  |
| REC1     | Travellers along Yuen Long Town Nullah  |
| REC2     | Travellers along the crossing of Yuen Long Nullah and major road  |
| CDA1     | Future Tai Kiu Property Development   |
| CDA2     | Future Long Ping South Lot. 512 Development   |
| CDA3     | Future Kwong Yip Street Development (The Spectra)   |
| R1       | Yen Tsui Gardens, Po Fai Building, Man Yip Building, Shung Tak Building and Fuk Yip Building                                    |
| R2       | Yuen Tung Building, Hong Shing Building, Fung Yue Building, Kinston Court, Fuk Chiu House, Wing Tai Building and Chi King House |
| R3       | Kei Yip Building, On Ning Building, King Wah Building and Yuen Cheong House   |
| R4       | Yee Fung Garden   |
| R5       | Wah Kin Building, Chuk Bun Building and Ho Wang Building  |
| R6       | Ho Shing Building, Kam On Building, Kam Hei House, Happy House, Nan Tin Mansion and Kam Fai House                               |
| R7       | Siu Fung Building, Shun Fat House and Lee Fat Building  |
| R8       | Ho Shin Fuk Building  |
| R9       | Tai Kiu Village   |
| R10      | Future High-rise Residential Building (Yuccie Square)   |
| R11      | Fook On Building  |

|  |             |             |          |
|--|-------------|-------------|----------|
|  |             |             |          |
|  |             |             |          |
| A  | FIRST ISSUE | EN          | 03/15    |
| Rev                                      | Description | By          | Date     |
| Consultant                               |             |             |          |
| <b>ARUP</b>                              |             |             |          |
| Contract No. and Title                   |             |             |          |
| Agreement No. CE 32/2014 (HY)            |             |             |          |
| Elevated Pedestrian Corridor in          |             |             |          |
| Yuen Long Town connecting with           |             |             |          |
| Long Ping Station                        |             |             |          |
| – Investigation, Design and Construction |             |             |          |
| Drawing title                            |             |             |          |
| KEY PLAN OF PHOTOMONTAGE                 |             |             |          |
| AND MODEL VIEW VIEWPOINTS                |             |             |          |
| Drawing no.                              |             | Rev.        |          |
| 10.1701a                                 |             |             |          |
| Drawn                                    | Date        | Checked     | Approved |
| RY                                       | 01/15       | KYL         | EC       |
| Scale                                    |             | Status      |          |
| 1 : 3000 @ A3                            |             | PRELIMINARY |          |

COPYRIGHT RESERVED