



DO NOT SCALE DRAWING. CHECK ALL DIMENSIONS ON SITE.
 ALL RIGHTS RESERVED.
 © OVE ARUP & PARTNERS HONG KONG LIMITED.

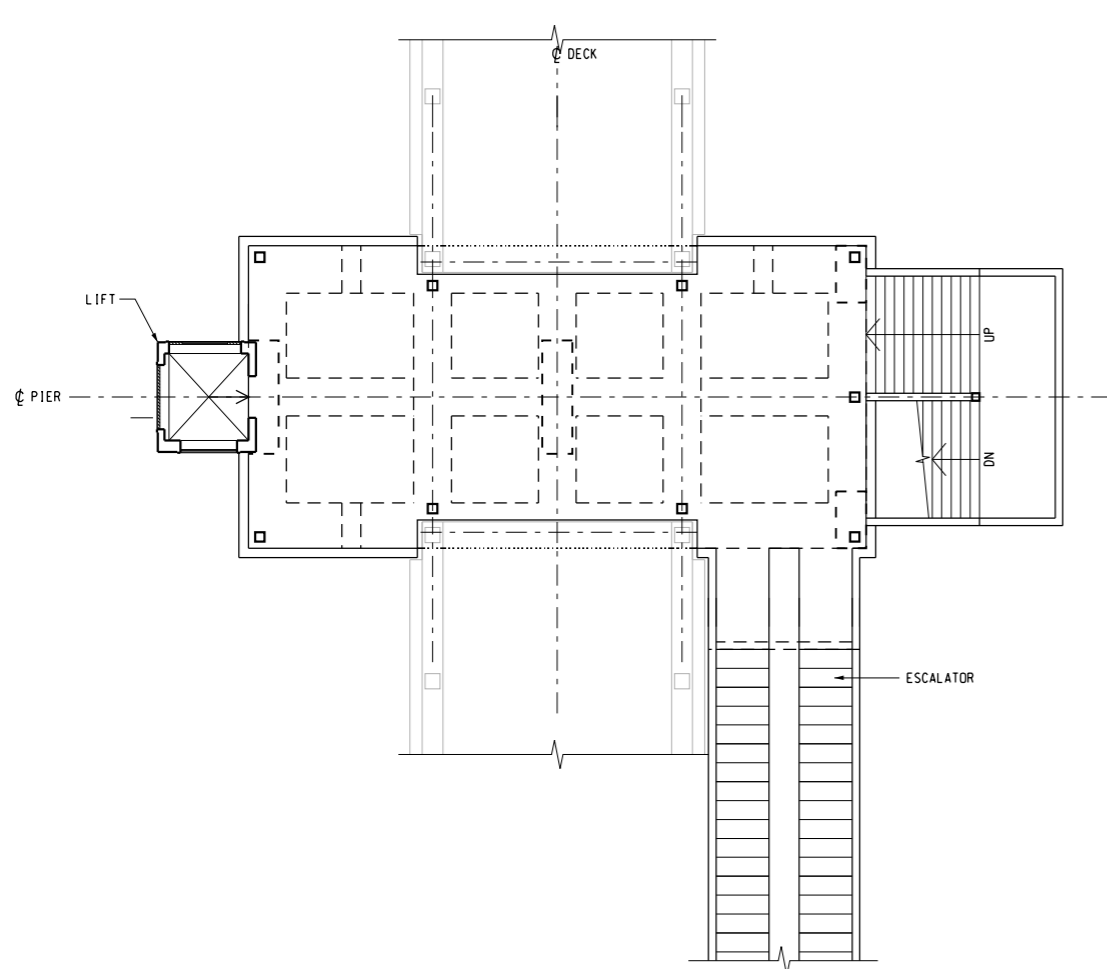


TYPICAL PLAN OF INTERCHANGE AT DECK LEVEL

1:100

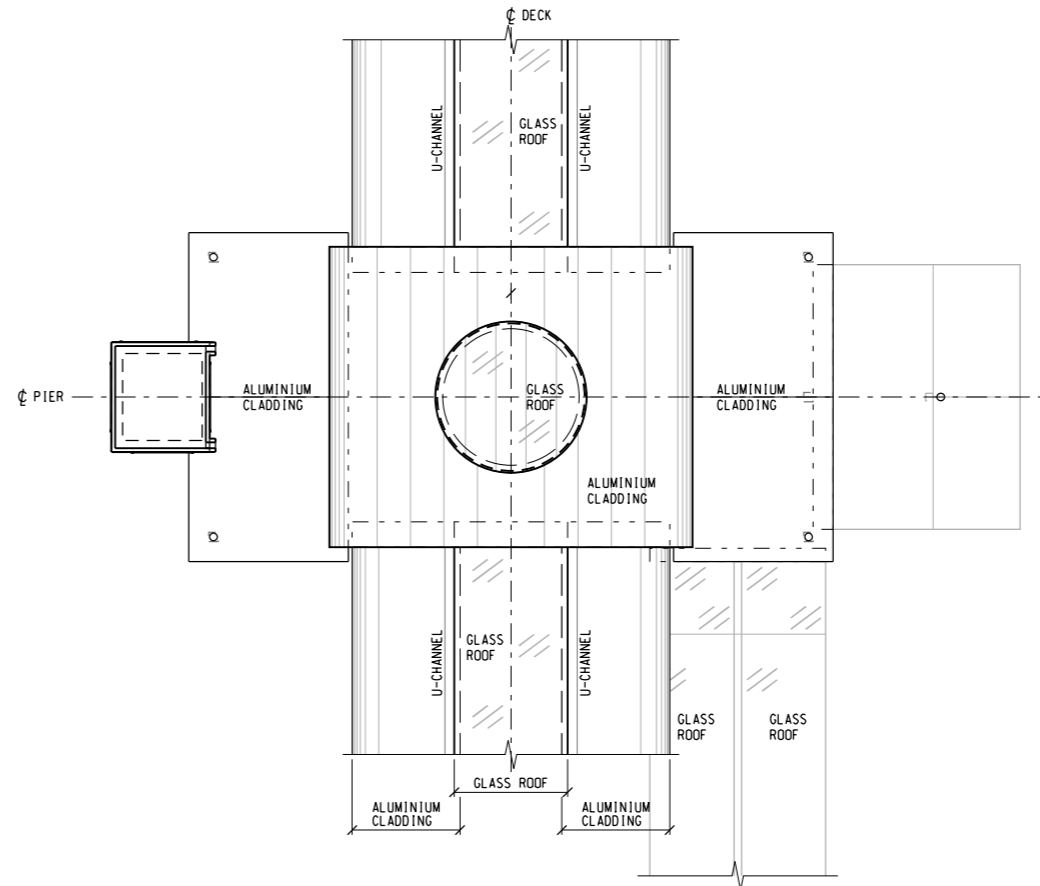

TYPICAL PLAN OF INTERCHANGE AT DECK ROOF LEVEL

1:100

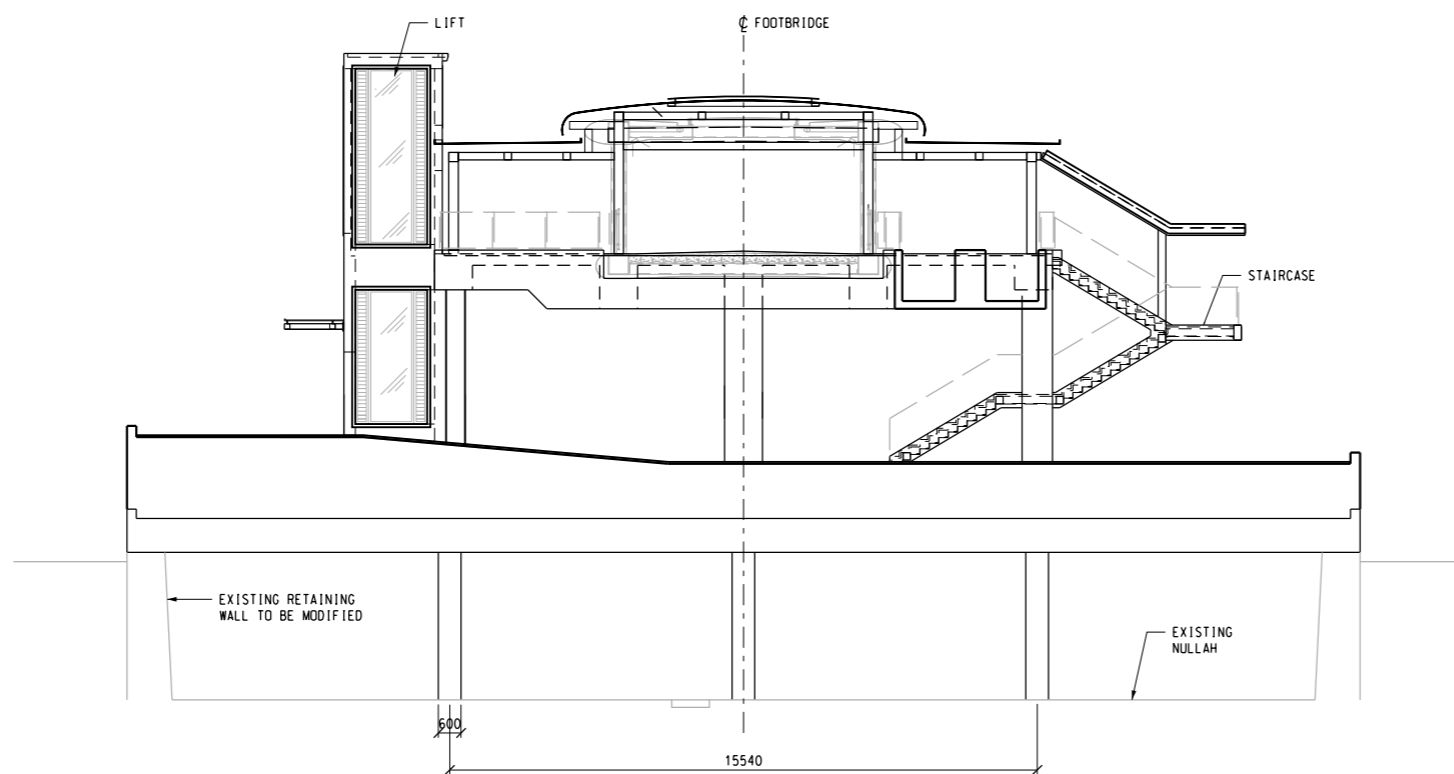

TYPICAL CROSS-SECTION OF PEDESTRIAN INTERCHANGE

1:100

Rev	Description	By	Date
B	SECOND ISSUE	EN	05/16
A	FIRST ISSUE	EN	03/16

Consultant

ARUP

Project title
 Agreement No. CE 32/2014 (HY)
 Elevated Pedestrian Corridor in
 Yuen Long Town connecting with
 Long Ping Station
 – Investigation, Design and Construction

Drawing title
 PEDESTRIAN CORRIDOR
 ALONG YUEN LONG TOWN NULLAH
 PEDESTRIAN INTERCHANGE
 GENERAL ARRANGEMENT
 SHEET 2 OF 1

Drawing no. FIGURE 2.2		Rev. B	
Drawn RC	Date 03/16	Checked KYL	Approved EC
Scale 1:100 @A1		Status PRELIMINARY	

COPYRIGHT RESERVED

