


LEGEND

+7.000
 PROPOSED LEVEL

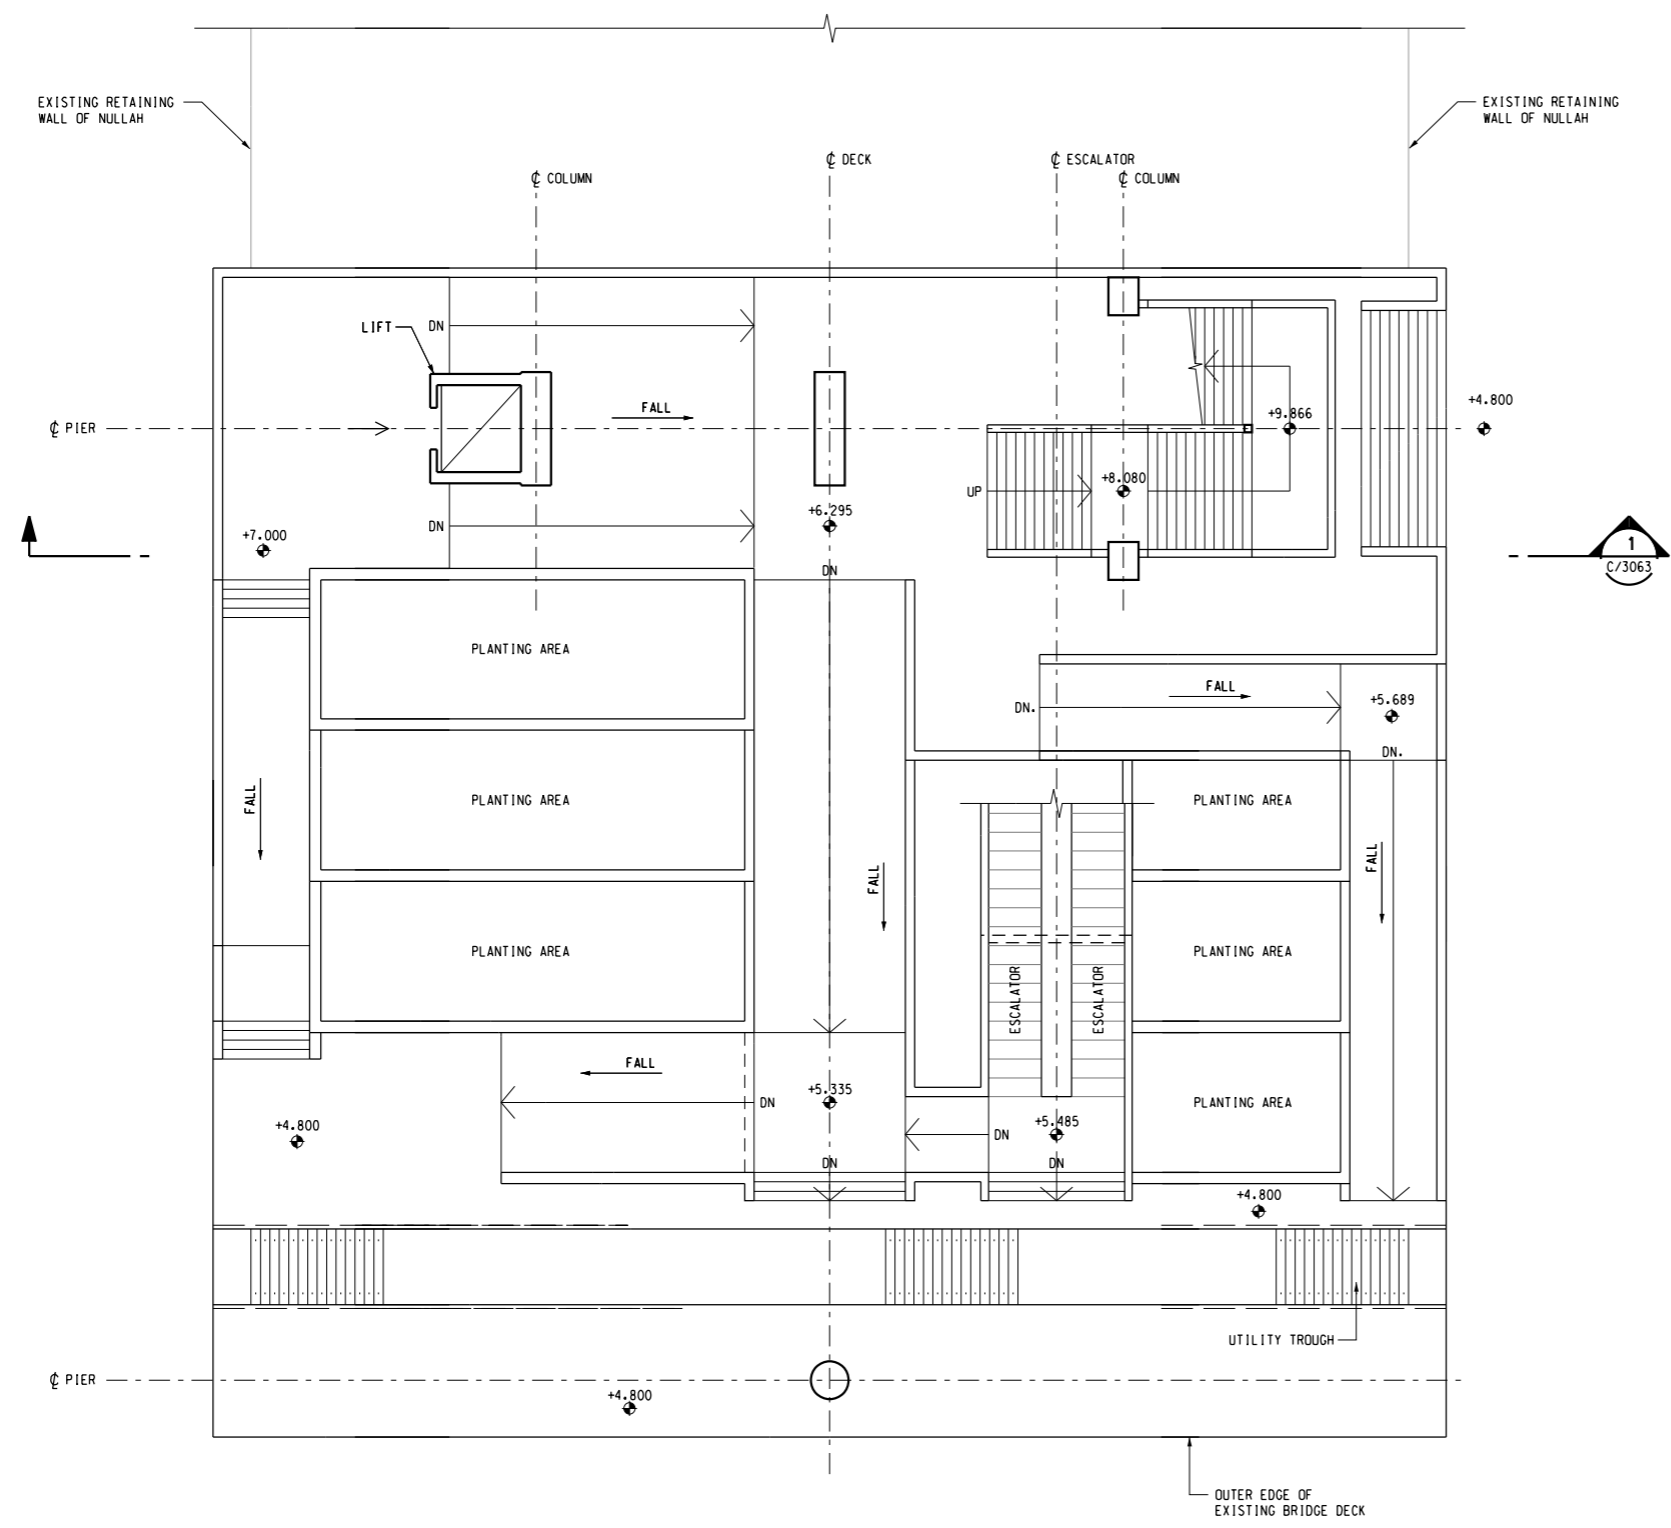

Rev	Description	By	Date
B	SECOND ISSUE	EN	05/16
A	FIRST ISSUE	EN	03/16

Consultant
ARUP

Project title
 Agreement No. CE 32/2014 (HY)
 Elevated Pedestrian Corridor in
 Yuen Long Town connecting with
 Long Ping Station
 – Investigation, Design and Construction

Drawing title
**PEDESTRIAN CORRIDOR
 ALONG YUEN LONG TOWN NULLAH
 PEDESTRIAN INTERCHANGE
 GENERAL ARRANGEMENT
 SHEET 2 OF 2**

Drawing no. FIGURE 2.3		Rev. B	
Drawn RC	Date 04/16	Checked KYL	Approved EC
Scale 1:100 @A1		Status PRELIMINARY	

COPYRIGHT RESERVED

