


DO NOT SCALE DRAWING. CHECK ALL DIMENSIONS ON SITE.
ALL RIGHTS RESERVED.
© OVE ARUP & PARTNERS HONG KONG LIMITED.

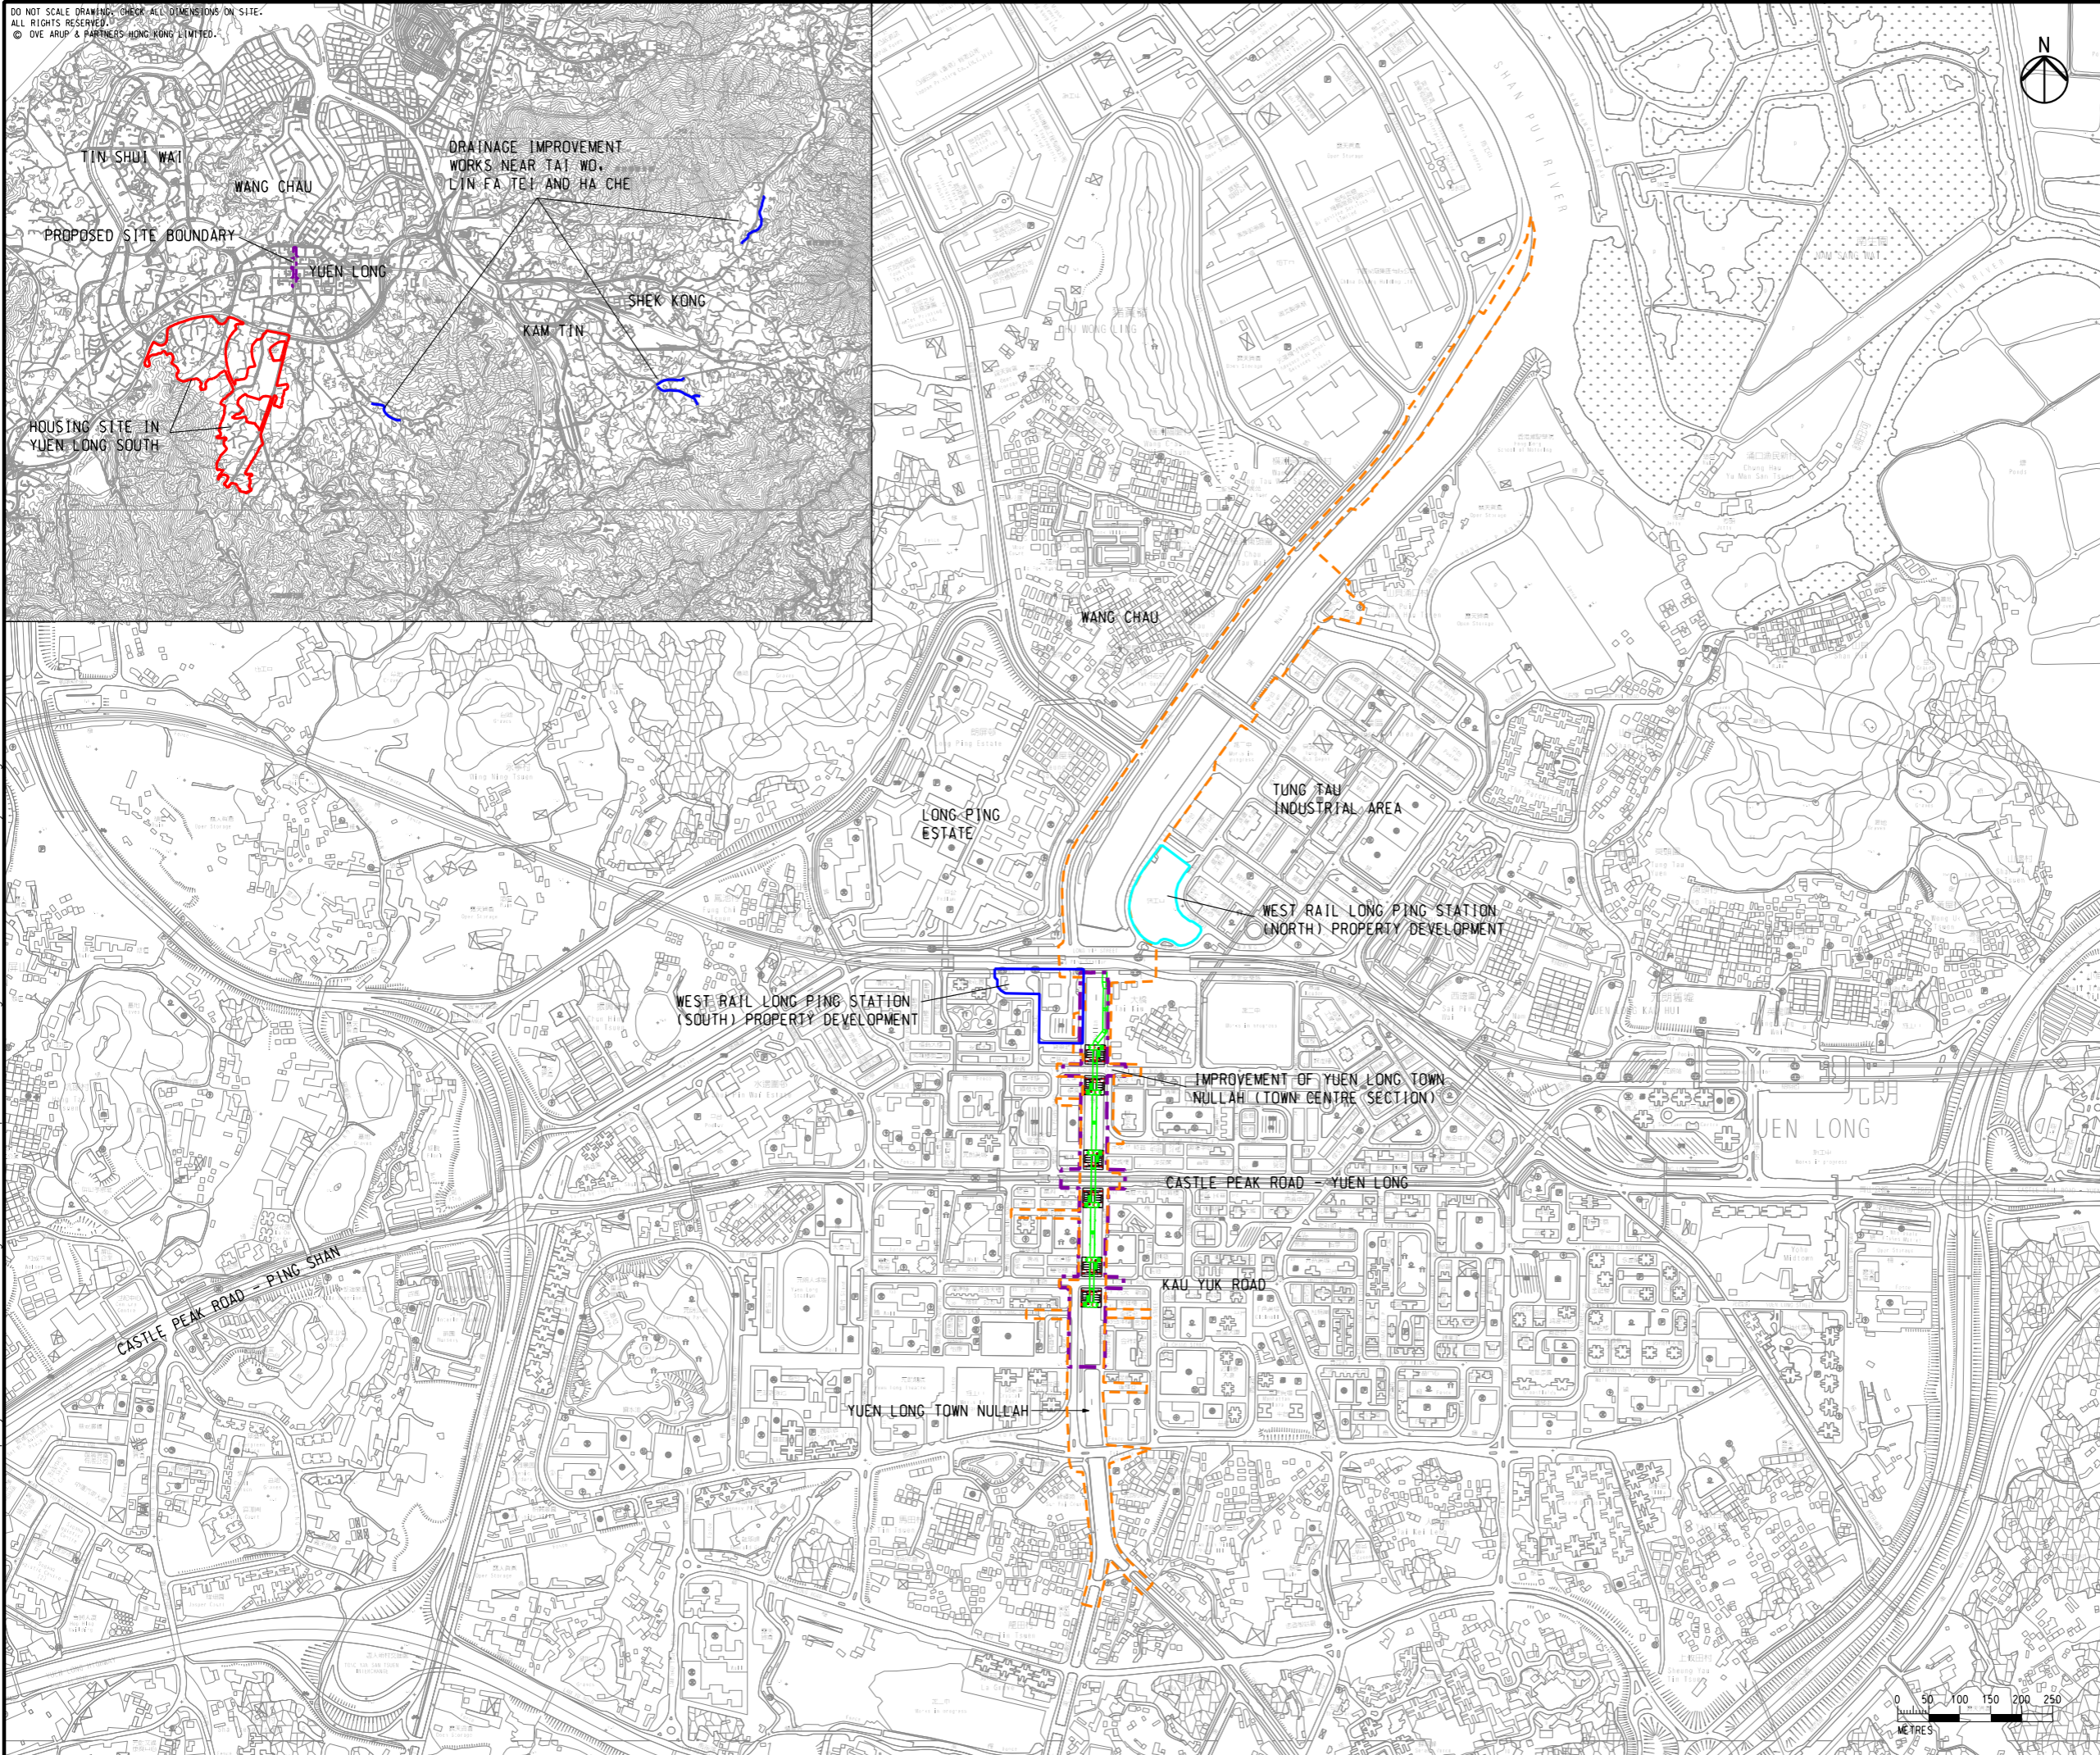

LEGEND

- PROPOSED SITE BOUNDARY
- PROPOSED FOOTBRIDGE

Rev	Description	By	Date
E	FIFTH ISSUE	GL	06/16
D	FOURTH ISSUE	GL	05/16
C	THIRD ISSUE	GL	03/16
B	SECOND ISSUE	GL	01/16

Consultant
ARUP

Contract No. and Title
Agreement No. CE 32/2014 (HY)
Elevated Pedestrian Corridor in
Yuen Long Town connecting with
Long Ping Station
– Investigation, Design and Construction

Drawing title
CONCURRENT PROJECTS

Drawing no. FIGURE 3.1		Rev. E	
Drawn GL	Date 06/16	Checked FC	Approved ST
Scale 1:10000 @A3		Status PRELIMINARY	

COPYRIGHT RESERVED

路政署
HIGHWAYS DEPARTMENT
主要工程管理處
MAJOR WORKS PROJECT MANAGEMENT OFFICE

Printed by : 6/18/2016 File name : \\HKGNTS22\acoustic\env\project\240246\13 Drawing Deliverables\Report\Final\EA\Figure 3.1 - Concurrent Projects.dgn