
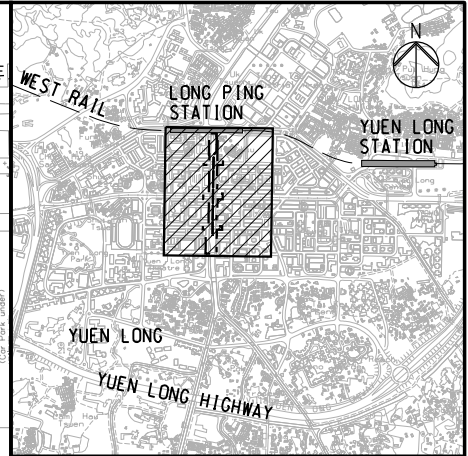


DO NOT SCALE DRAWING. CHECK ALL DIMENSIONS ON SITE.
ALL RIGHTS RESERVED.
© ONE ARUP & PARTNERS HONG KONG LIMITED.

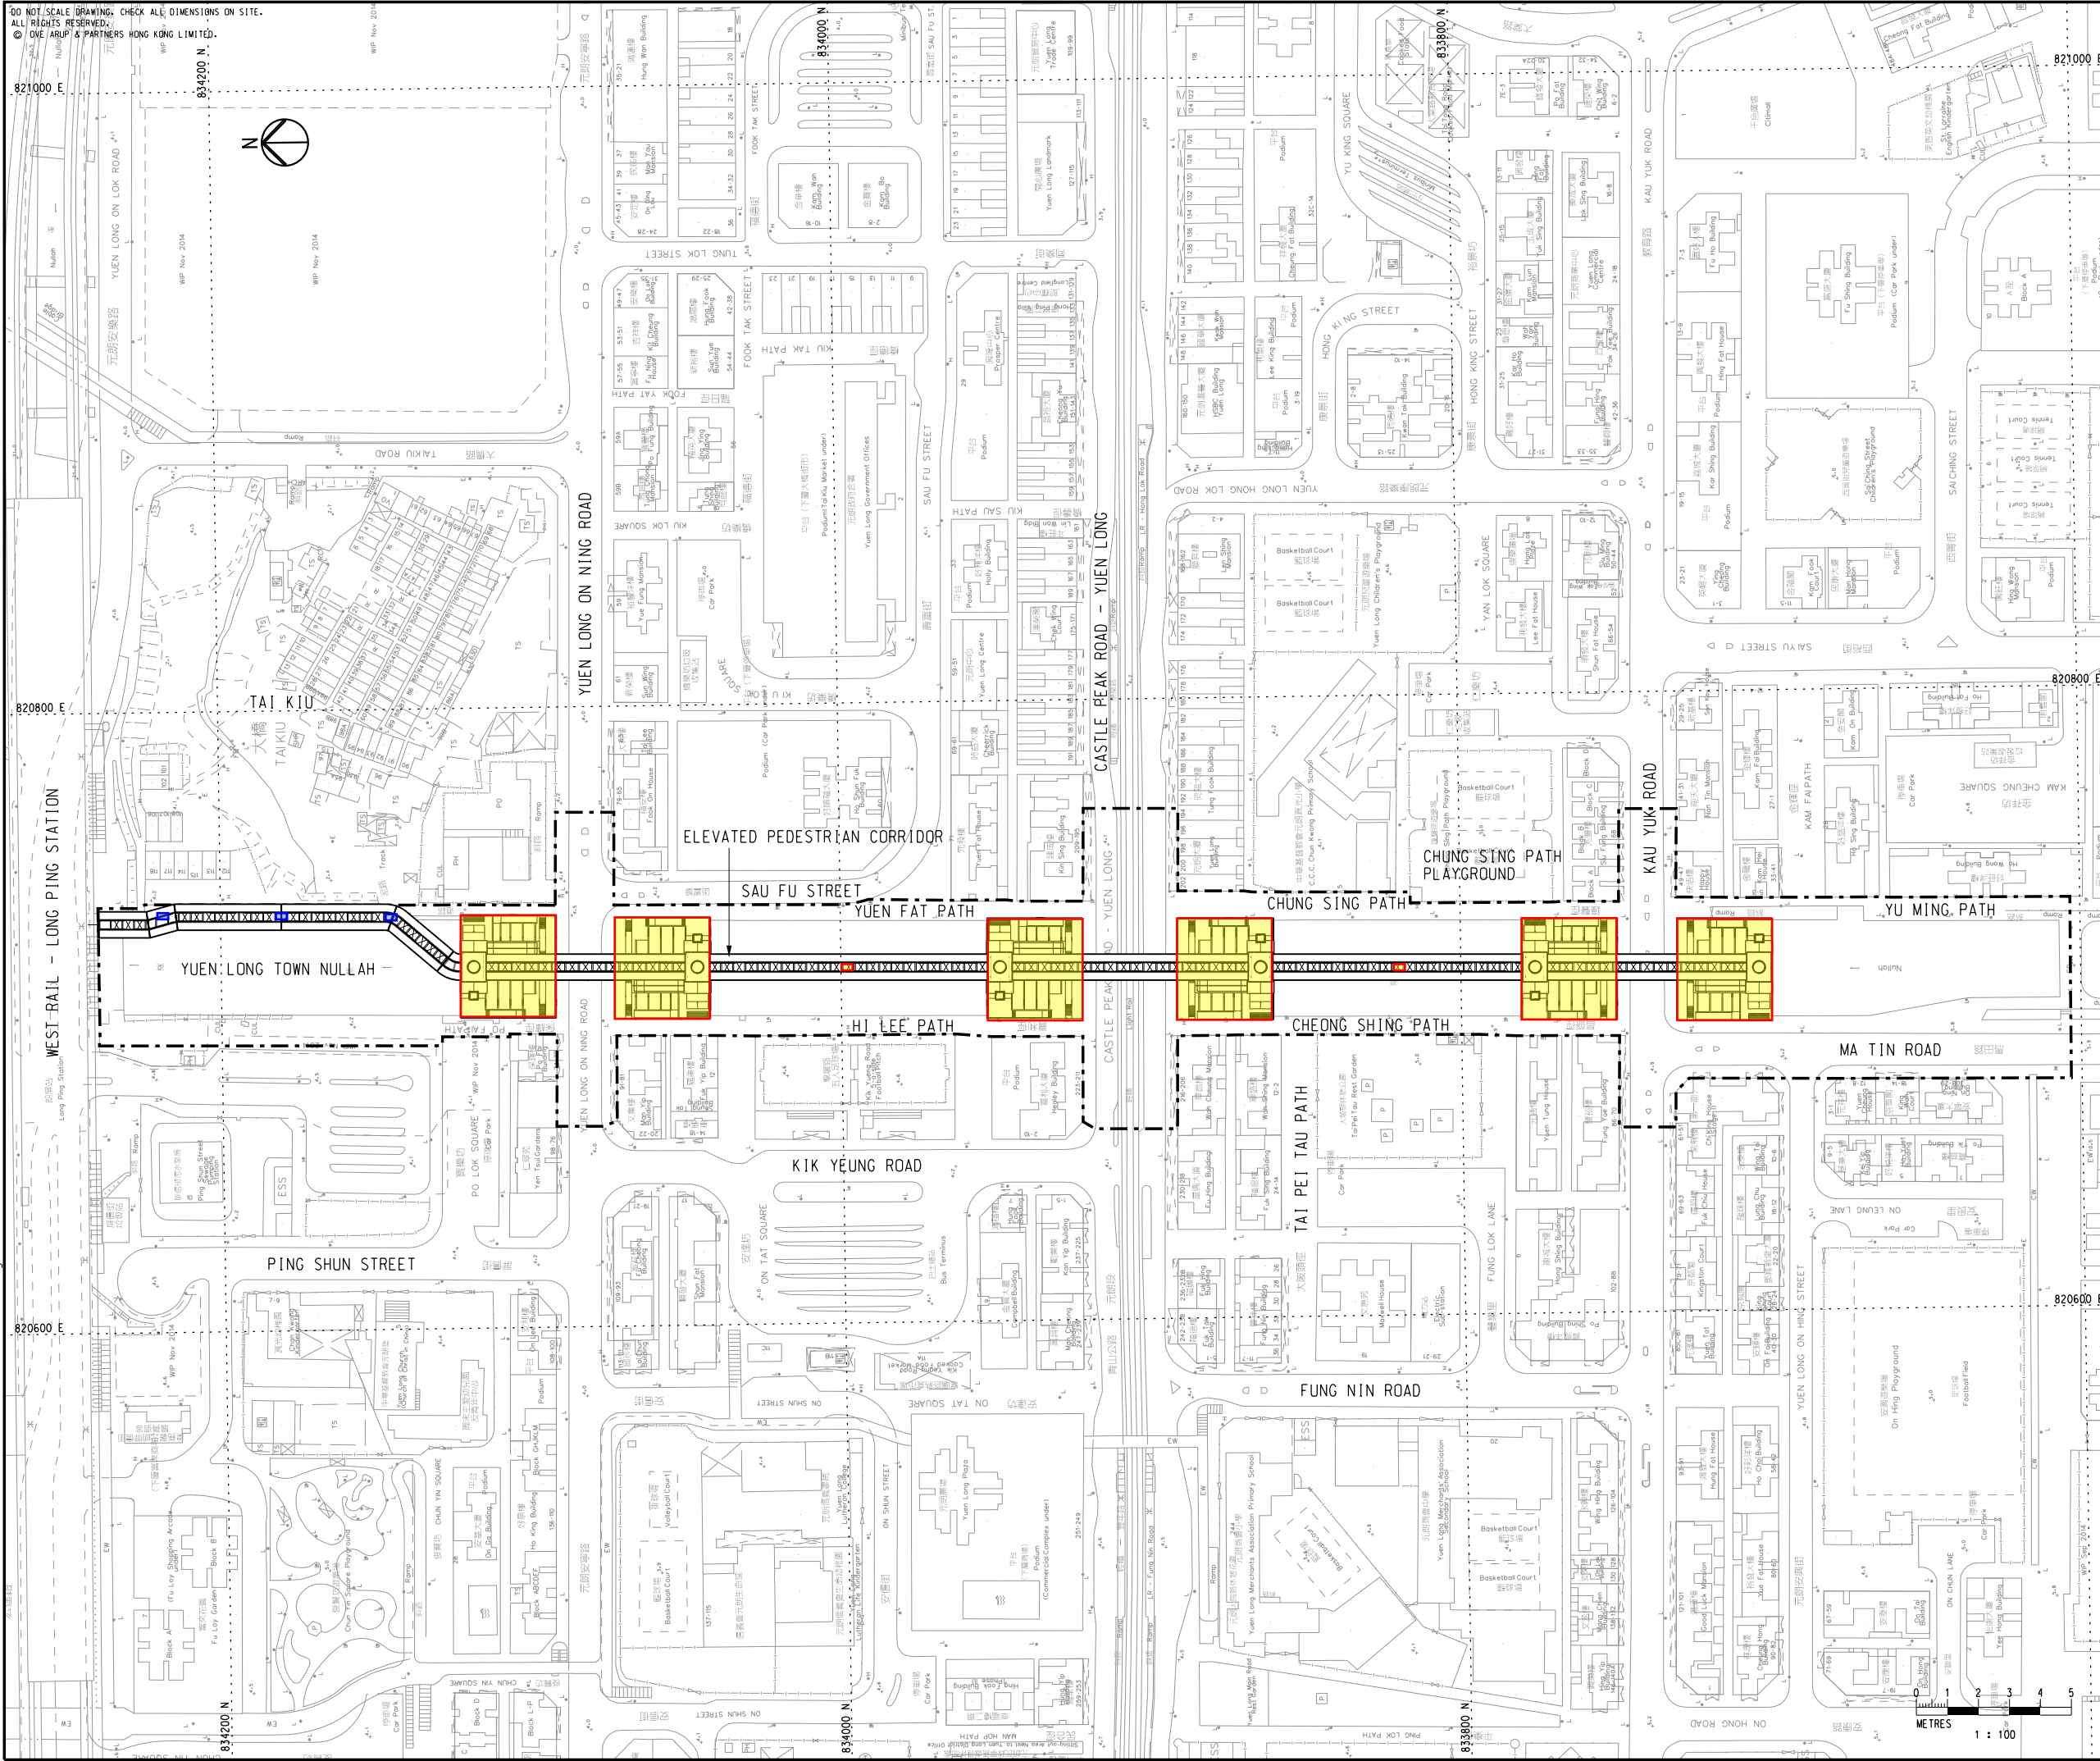

LOCATION PLAN

- LEGEND**
- WORKS LIMIT
 - Foundation Inside Nullah
 - Foundation Outside Nullah

Rev	Description	By	Date

Consultant
ARUP

Project title
Agreement No. CE 32/2014 (HY)
Elevated Pedestrian Corridor in
Yuen Long Town connecting with
Long Ping Station
– Investigation, Design and Construction

Drawing title
Foundation Location

Drawing no. Figure 3.2		Rev. -	
Drawn RY	Date 01/15	Checked KYL	Approved EC
Scale 1:1000 @A1		Status PRELIMINARY	

COPYRIGHT RESERVED

路政署
HIGHWAYS DEPARTMENT
主要工程管理處
MAJOR WORKS PROJECT MANAGEMENT OFFICE

Printed by : 16/05/17
Filename : J:\240246\ARUP\Civil\ACBAS\240246_A_FIG-1-1.dgn