
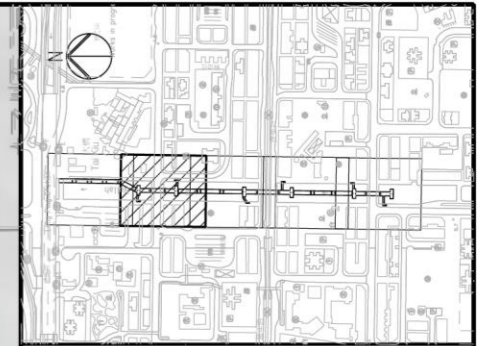


DO NOT SCALE DRAWING. CHECK ALL DIMENSIONS ON-SITE.
ALL RIGHTS RESERVED.
© DVE ARUP & PARTNERS HONG KONG LIMITED.

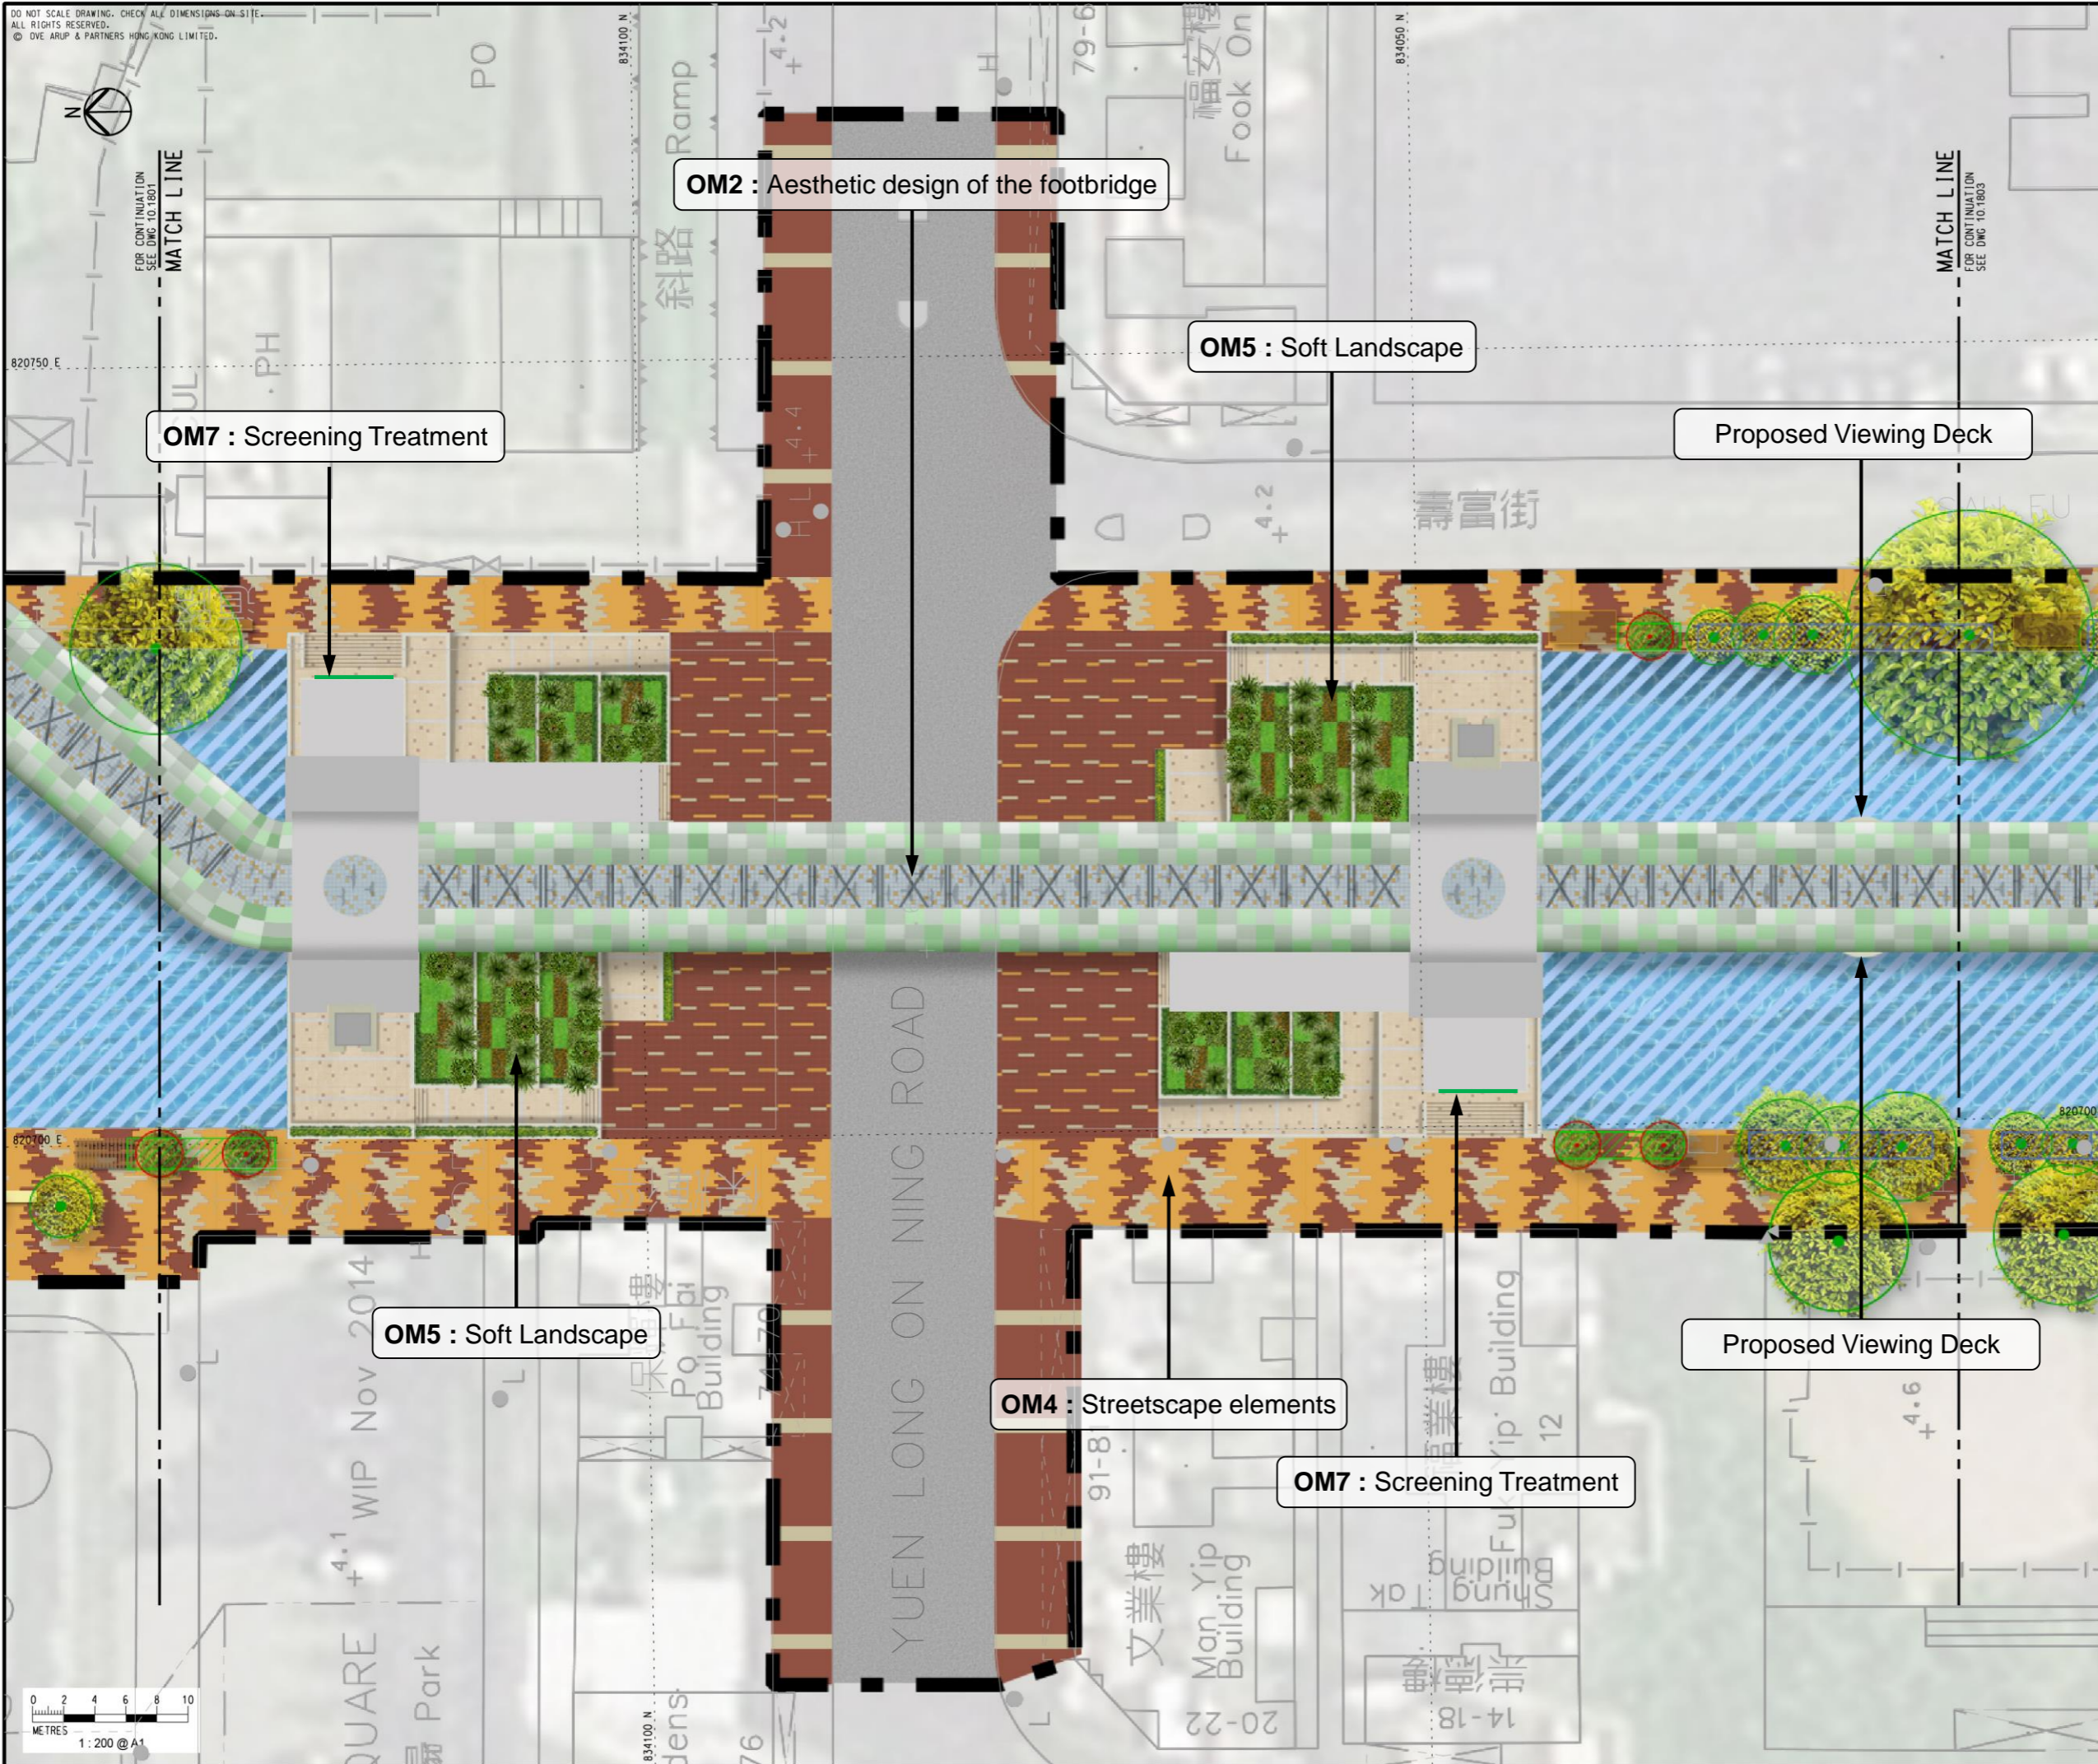

KEY PLAN

NOTES

- FOR NOTES AND LEGEND, REFER TO DRAWING 10.1801.
- GREENING / SOFT LANDSCAPE AREAS ARE INDICATIVE ONLY. THE ACTUAL PLANTING AREAS WILL BE SUBJECT TO DETAIL DESIGN.

Rev	Description	By	Date
A	FIRST ISSUE	EN	07/15

Consultant
ARUP

Contract No. and Title
Agreement No. CE 32/2014 (HY)
Elevated Pedestrian Corridor in Yuen Long Town connecting with Long Ping Station – Investigation, Design and Construction

Drawing title
MASTER LANDSCAPE PLAN
(Sheet 2 of 6)

Drawing no. 10.1802		Rev. A	
Drawn RY	Date 01/15	Checked KYL	Approved EC
Scale 1:200 @ A1		Status PRELIMINARY	

COPYRIGHT RESERVED

路政署
HIGHWAYS DEPARTMENT
主要工程管理處
MAJOR WORKS PROJECT MANAGEMENT OFFICE

