

DO NOT SCALE DRAWING. CHECK ALL DIMENSIONS ON SITE.  
ALL RIGHTS RESERVED.  
© DVE ARUP & PARTNERS HONG KONG LIMITED.



FOR CONTINUATION  
SEE DWG 10.1802  
MATCH LINE

FOR CONTINUATION  
SEE DWG 10.1804  
MATCH LINE

OM2 : Aesthetic design of the footbridge


OM5 : Soft Landscape

Proposed Viewing Deck

OM7 : Screening Treatment

Proposed Viewing Deck


OM4 : Streetscape elements

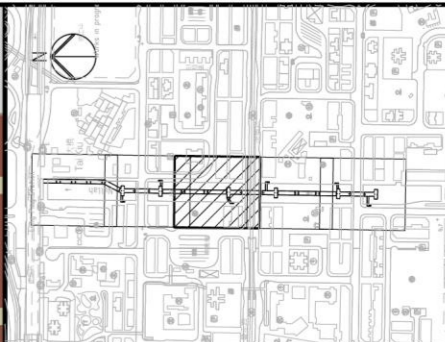

KEY PLAN

NOTES

- FOR NOTES AND LEGEND, REFER TO DRAWING 10.1801.
- GREENING / SOFT LANDSCAPE AREAS ARE INDICATIVE ONLY. THE ACTUAL PLANTING AREAS WILL BE SUBJECT TO DETAIL DESIGN.

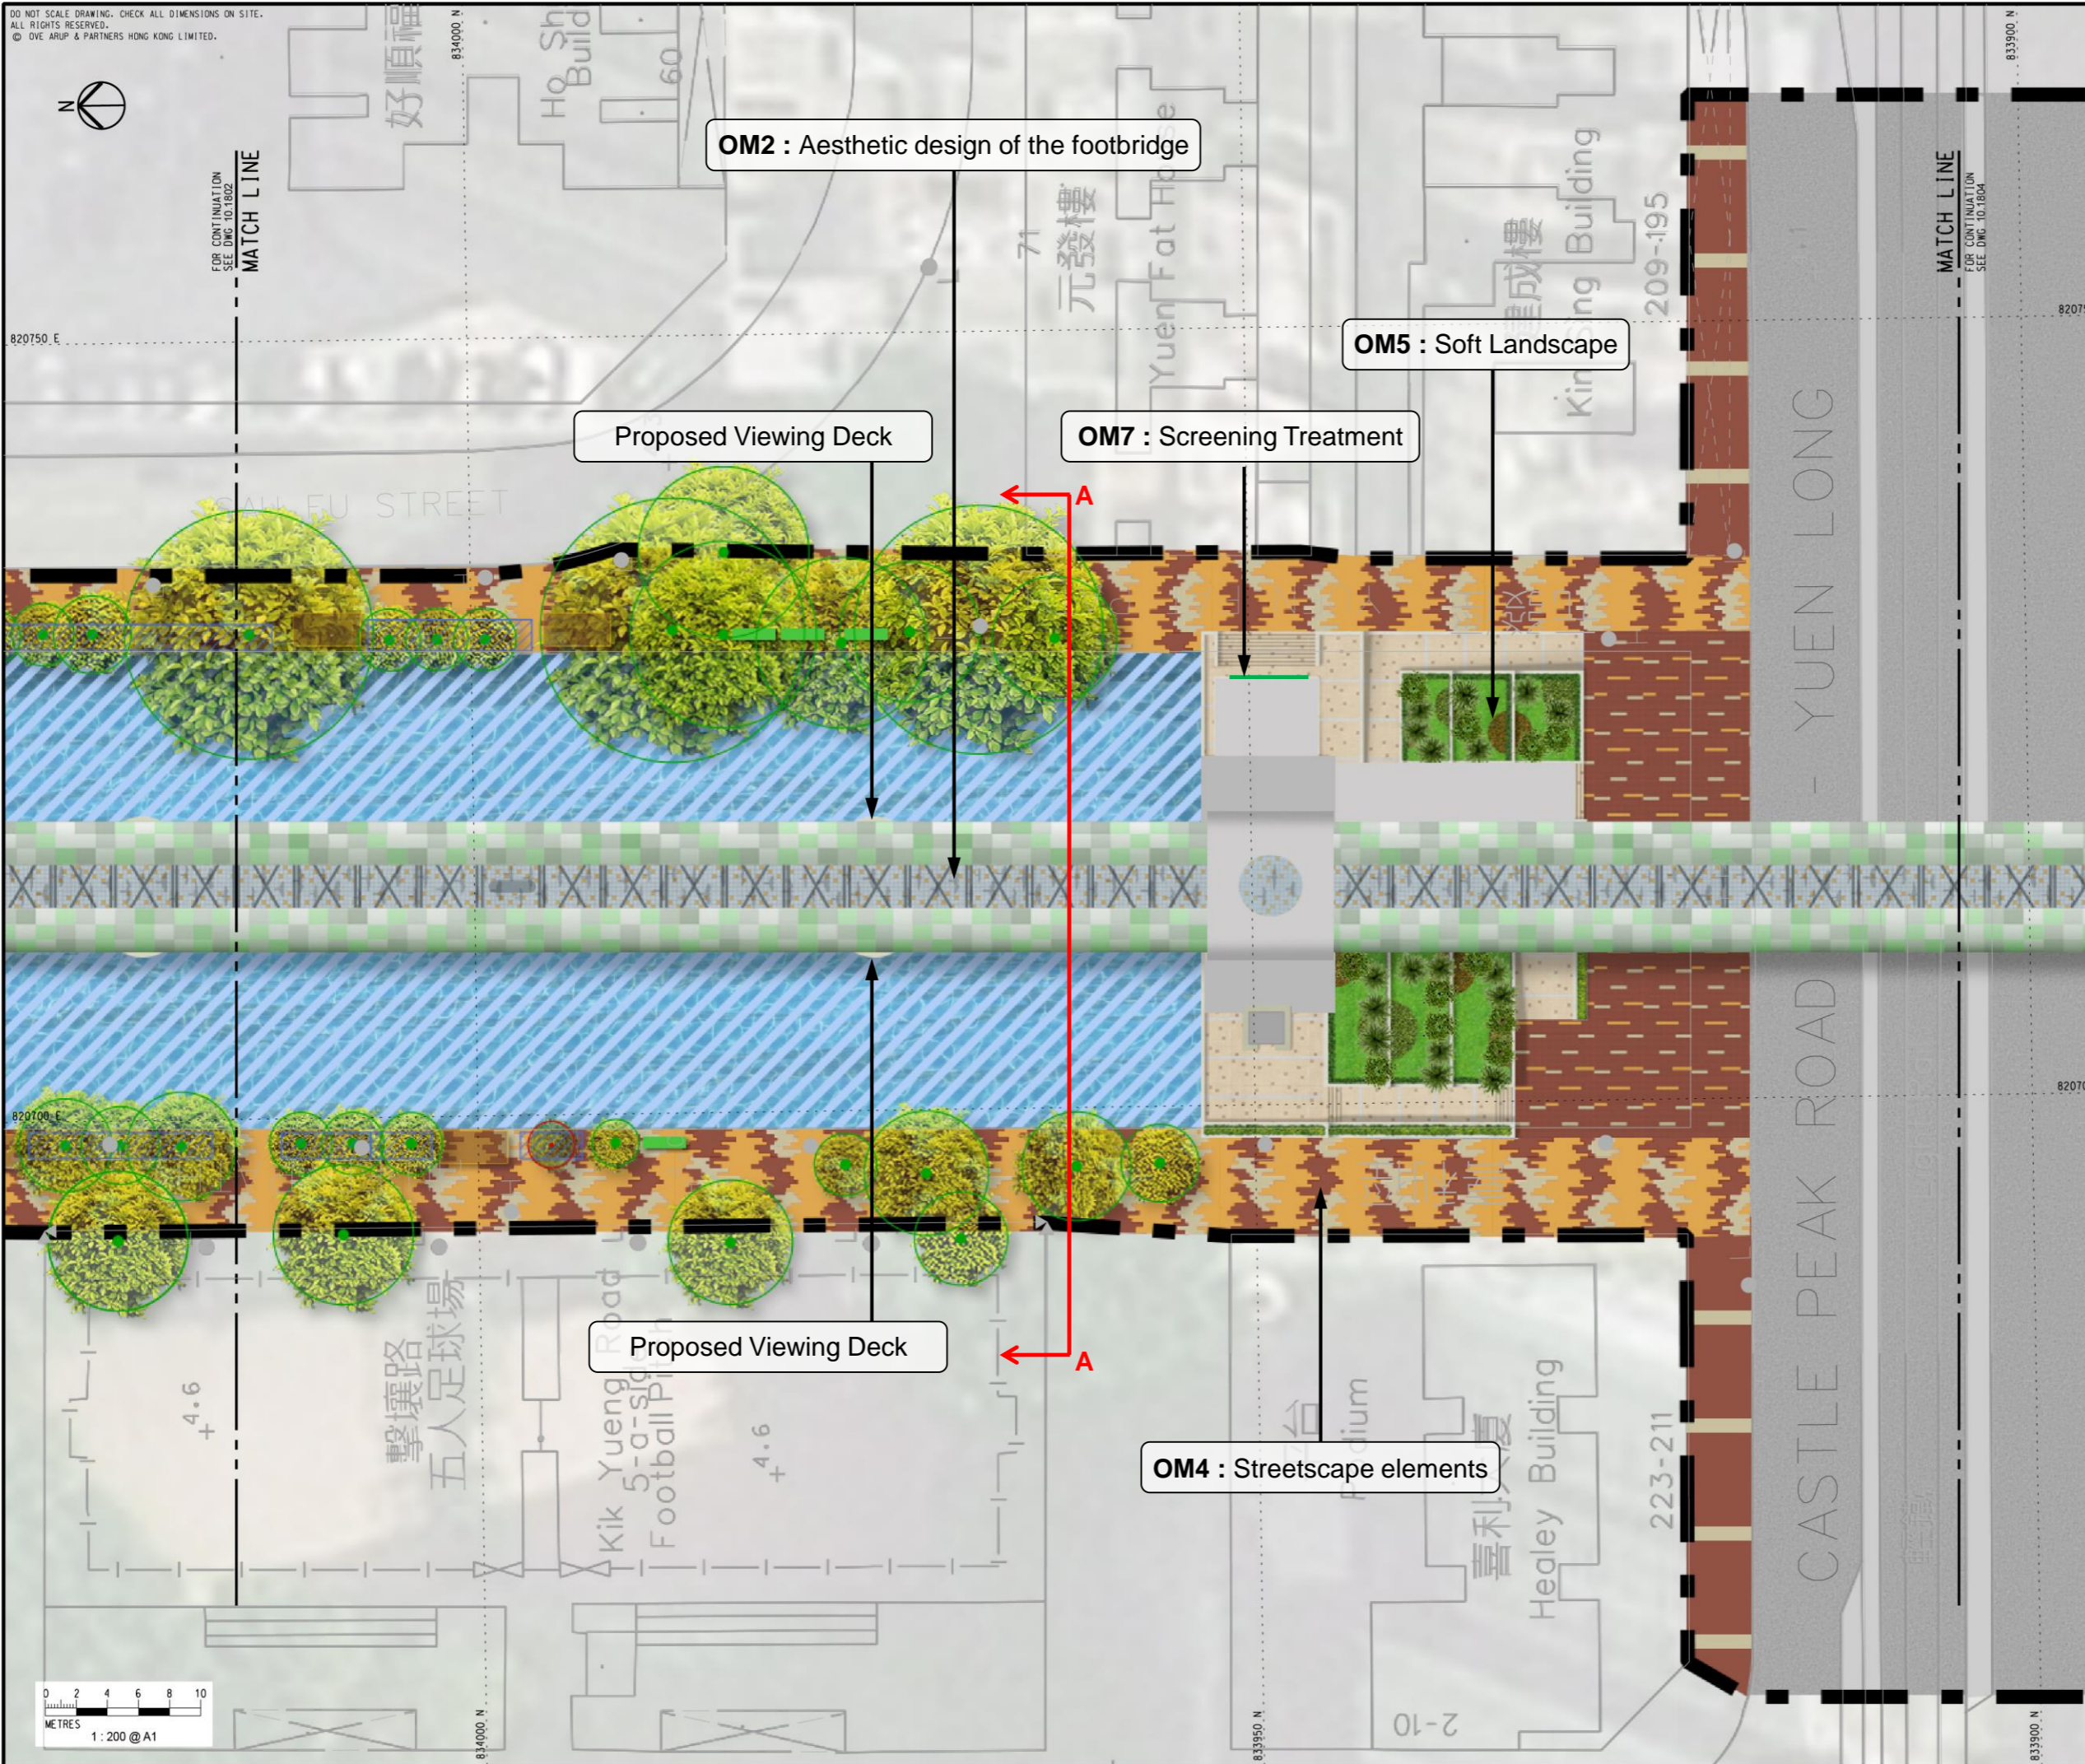

Rev	Description	By	Date
A	FIRST ISSUE	EN	07/15

Consultant  
**ARUP**

Contract No. and Title  
Agreement No. CE 32/2014 (HY)  
Elevated Pedestrian Corridor in Yuen Long Town connecting with Long Ping Station – Investigation, Design and Construction

Drawing title  
MASTER LANDSCAPE PLAN  
(Sheet 3 of 6)

Drawing no. 10.1803		Rev. A	
Drawn RY	Date 01/15	Checked KYL	Approved EC
Scale 1 : 200 @ A1		Status PRELIMINARY	

COPYRIGHT RESERVED

路政署  
HIGHWAYS DEPARTMENT  
主要工程管理處  
MAJOR WORKS PROJECT MANAGEMENT OFFICE

