
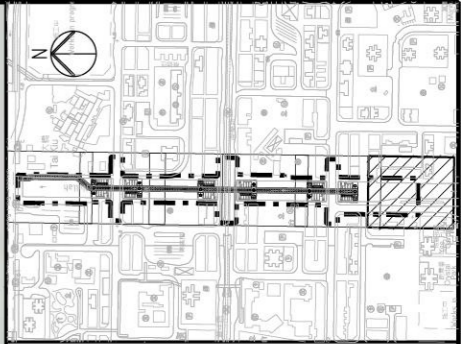


DO NOT SCALE DRAWING. CHECK ALL DIMENSIONS ON SITE.  
ALL RIGHTS RESERVED.  
© OVE ARUP & PARTNERS HONG KONG LIMITED.

好盛洋樓  
MATCH LINE  
SEE CONTINUATION  
SEE DWG. 240246/6015

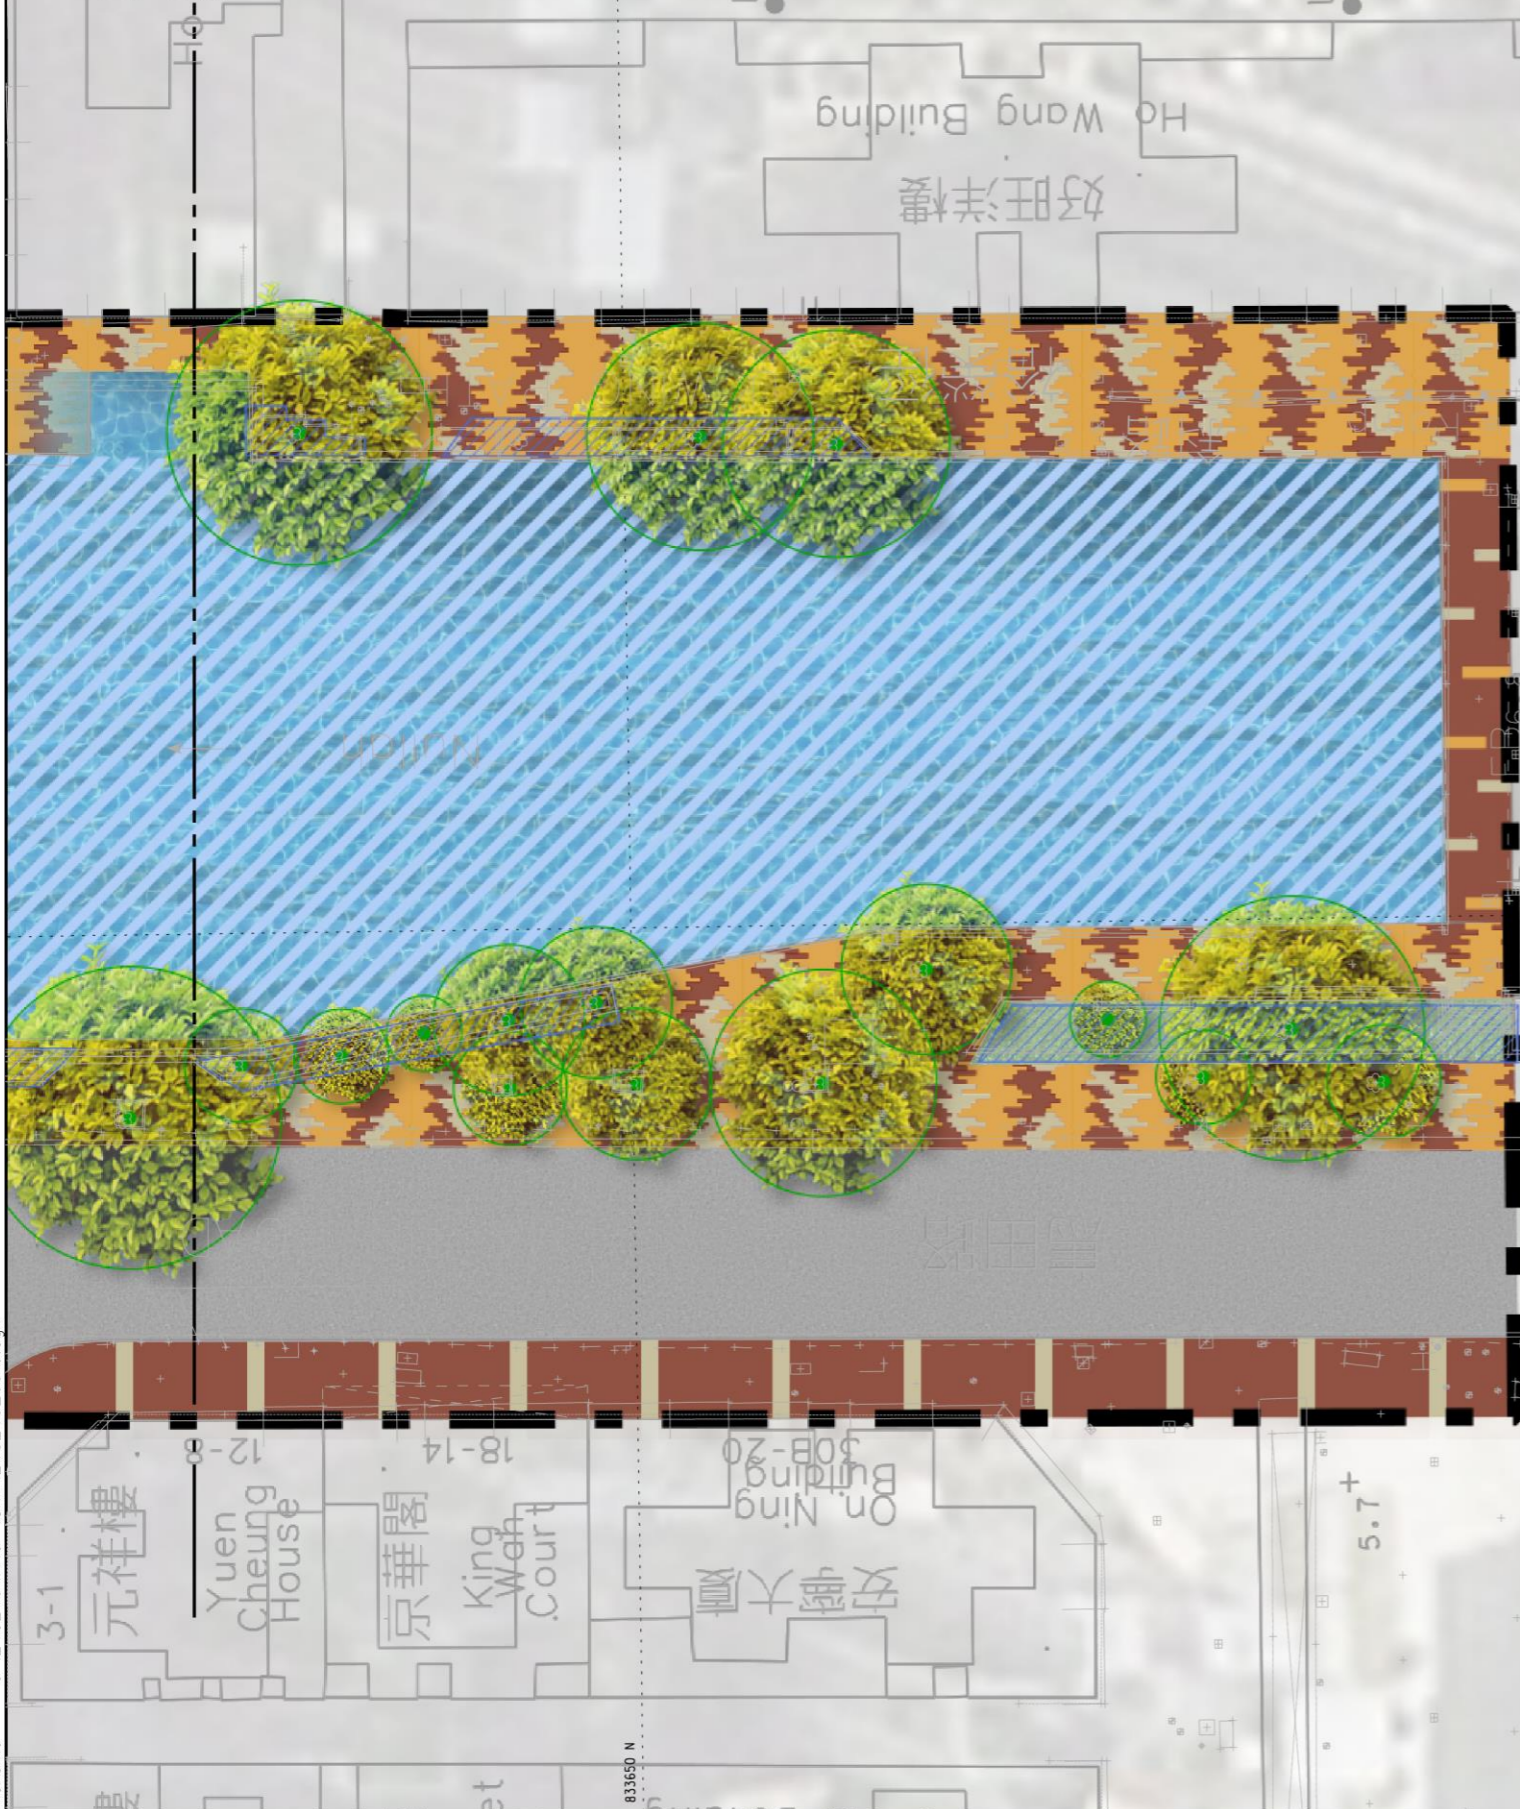

KEY PLAN

NOTES

1. FOR NOTES AND LEGEND, REFER TO DRAWING NO. 240246/6011.
2. GREENING / SOFT LANDSCAPE AREAS ARE INDICATIVE ONLY. THE ACTUAL PLANTING AREAS WILL BE SUBJECT TO DETAIL DESIGN.

Rev	Description	By	Date
A	FIRST ISSUE	EN	07/15

Consultant  
**ARUP**

Project title  
Agreement No. CE 32/2014 (HY)  
Elevated Pedestrian Corridor in  
Yuen Long Town connecting with  
Long Ping Station  
– Investigation, Design and Construction

Drawing title  
MASTER LANDSCAPE PLAN  
(Sheet 6 of 6)

Drawing no.		10.1806		Rev.	A
Drawn	RY	Date	01/15	Checked	KYL
Scale		1 : 200 @ A1		Status	PRELIMINARY
Approved		EC		Copyright Reserved	

路政署  
**HIGHWAYS DEPARTMENT**  
主要工程管理處  
MAJOR WORKS PROJECT MANAGEMENT OFFICE

Printed by : 05/05/2016  
Filename : J:\240246\ARUP\Civil\240246\_6016.dgn