


DO NOT SCALE DRAWING. CHECK ALL DIMENSIONS ON SITE.
ALL RIGHTS RESERVED.
© OVE ARUP & PARTNERS HONG KONG LIMITED.

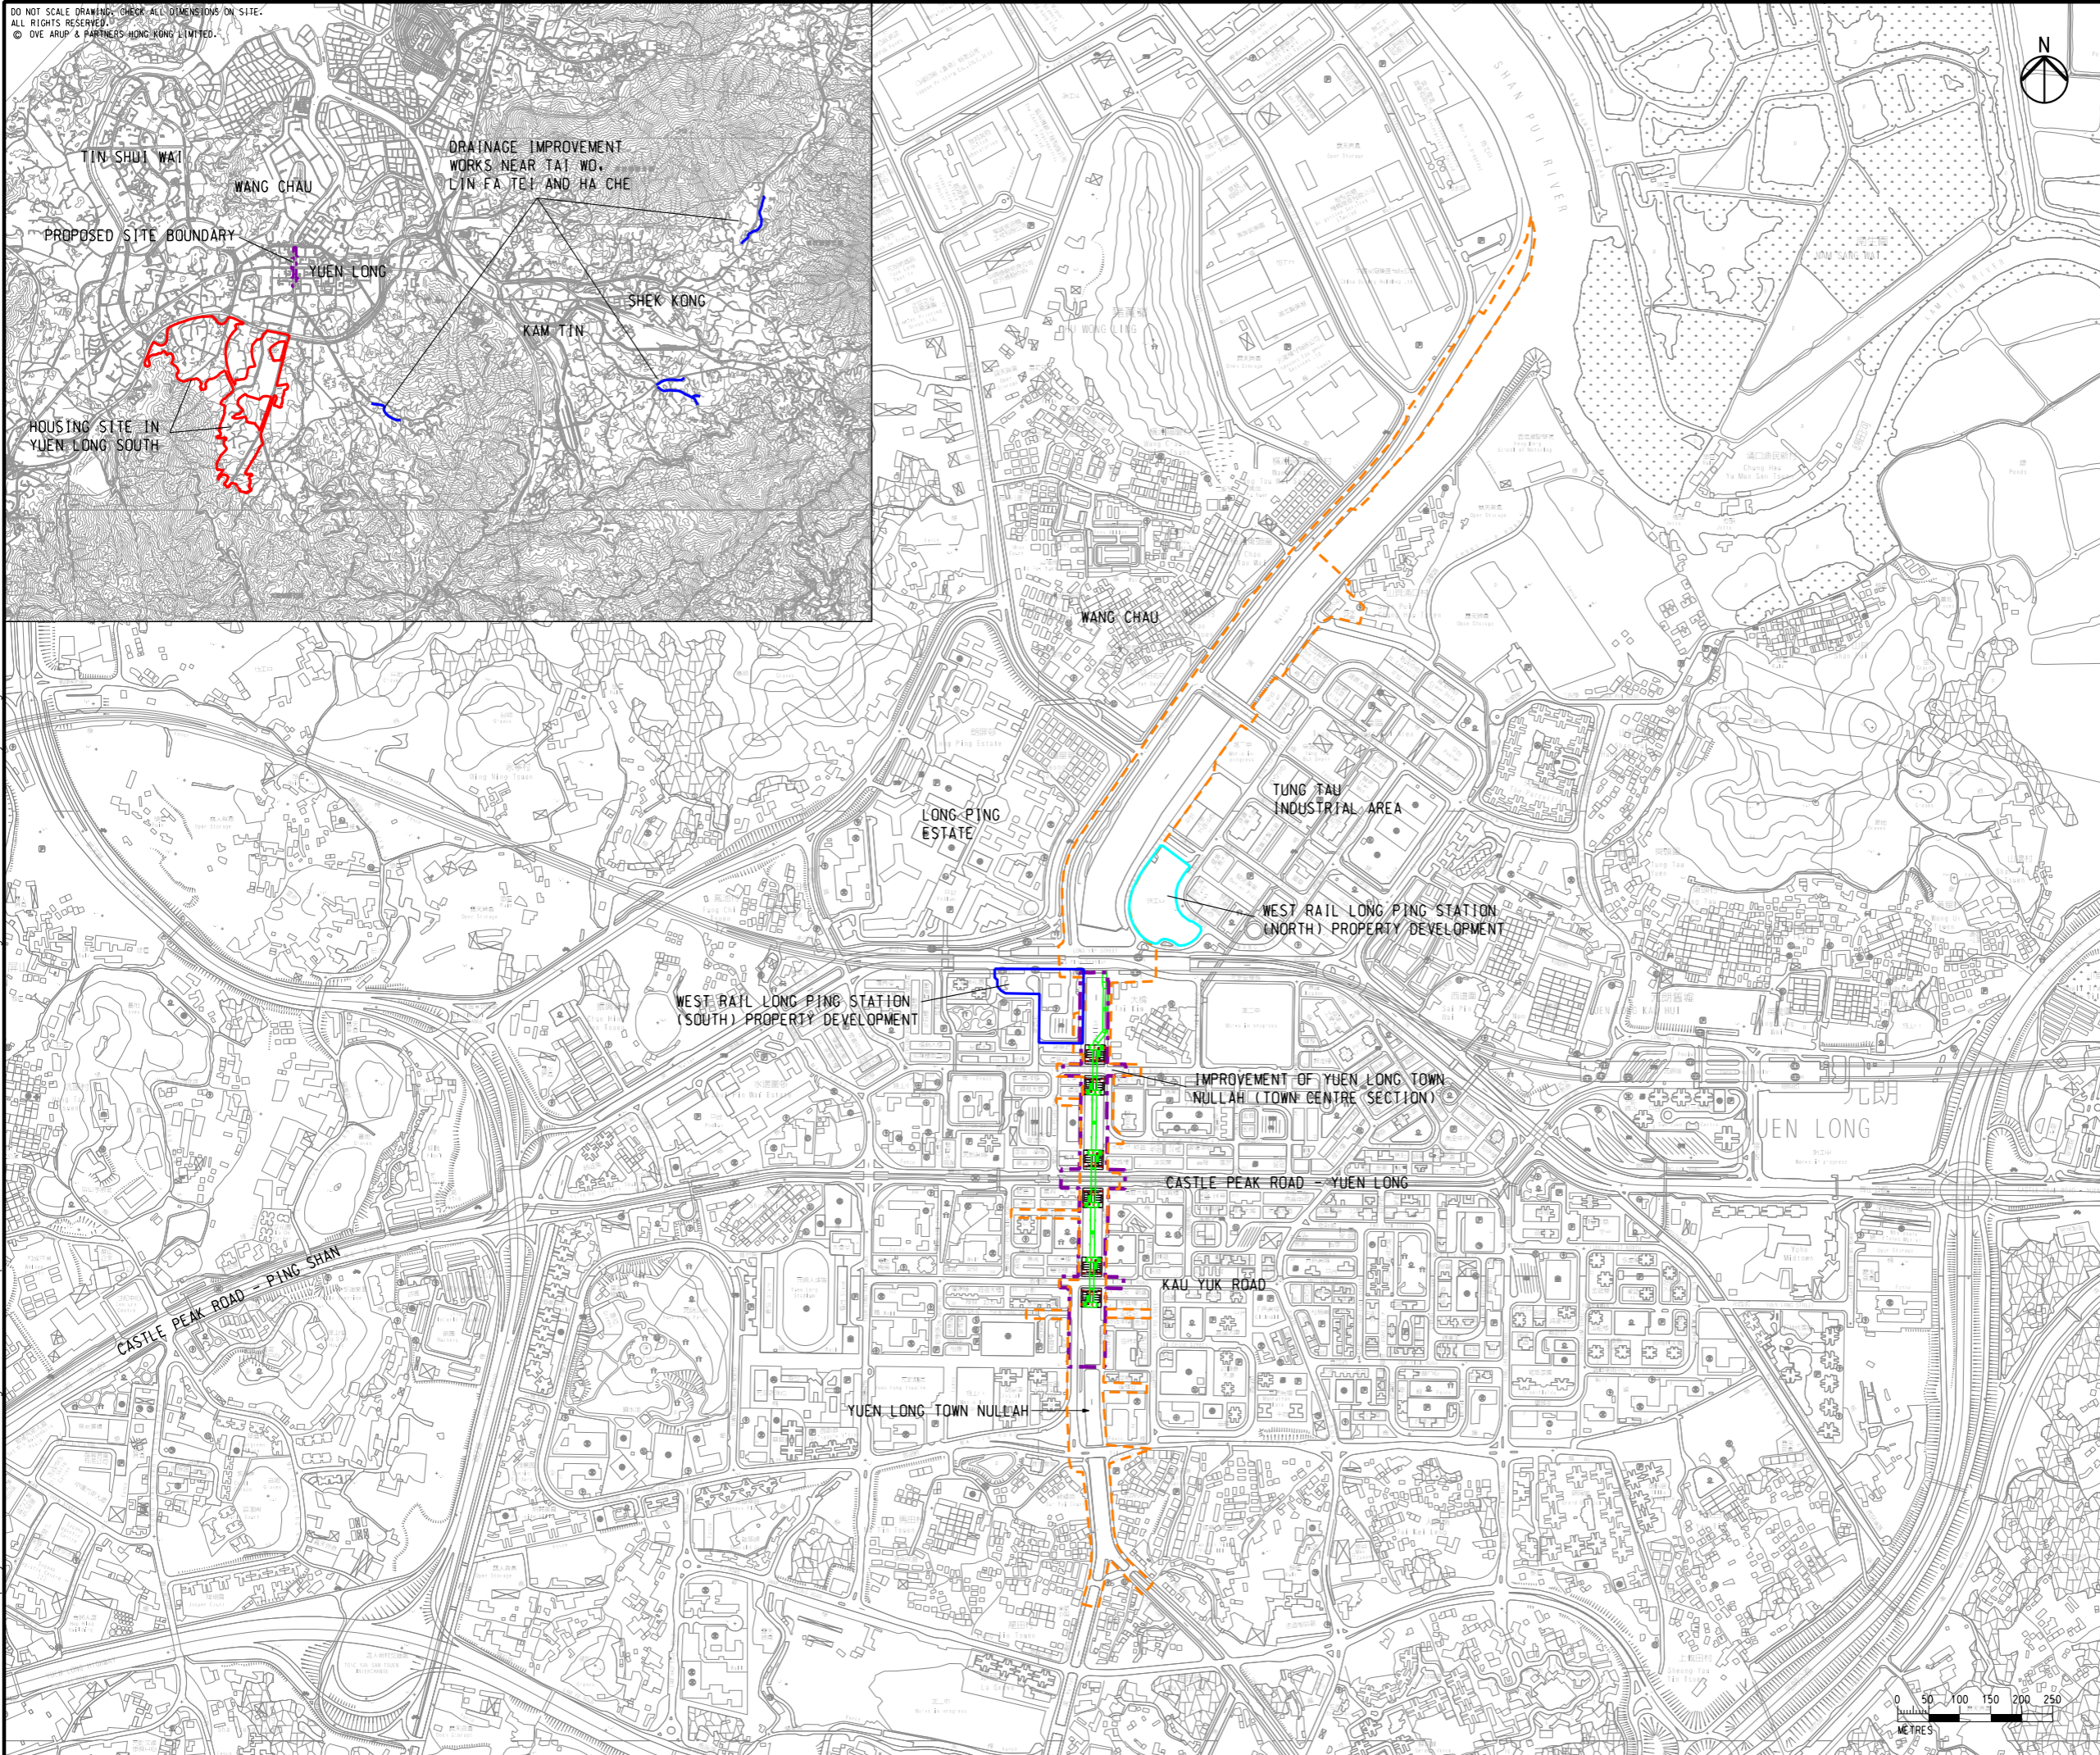

LEGEND

- PROPOSED SITE BOUNDARY
- PROPOSED FOOTBRIDGE

Rev	Description	By	Date
E	FIFTH ISSUE	GL	06/16
D	FOURTH ISSUE	GL	05/16
C	THIRD ISSUE	GL	03/16
B	SECOND ISSUE	GL	01/16

Consultant
ARUP

Contract No. and Title
Agreement No. CE 32/2014 (HY)
Elevated Pedestrian Corridor in Yuen Long Town connecting with Long Ping Station – Investigation, Design and Construction

Drawing title
CONCURRENT PROJECTS

Drawing no. FIGURE 2.2		Rev. E	
Drawn GL	Date 06/16	Checked FC	Approved ST
Scale 1:10000 @A3		Status PRELIMINARY	

COPYRIGHT RESERVED

路政署
HIGHWAYS DEPARTMENT
主要工程管理處
MAJOR WORKS PROJECT MANAGEMENT OFFICE

Printed by : 6/22/2016
Filename : G:\env\project\240246\13 Drawing Deliverables\Report\EM&A Manual\03_ Revised Final EM&A Figure 2.2 - Concurrent Projects.dgn

