


DO NOT SCALE DRAWING. CHECK ALL DIMENSIONS ON SITE.
ALL RIGHTS RESERVED.
© ONE ARUP & PARTNERS HONG KONG LIMITED.

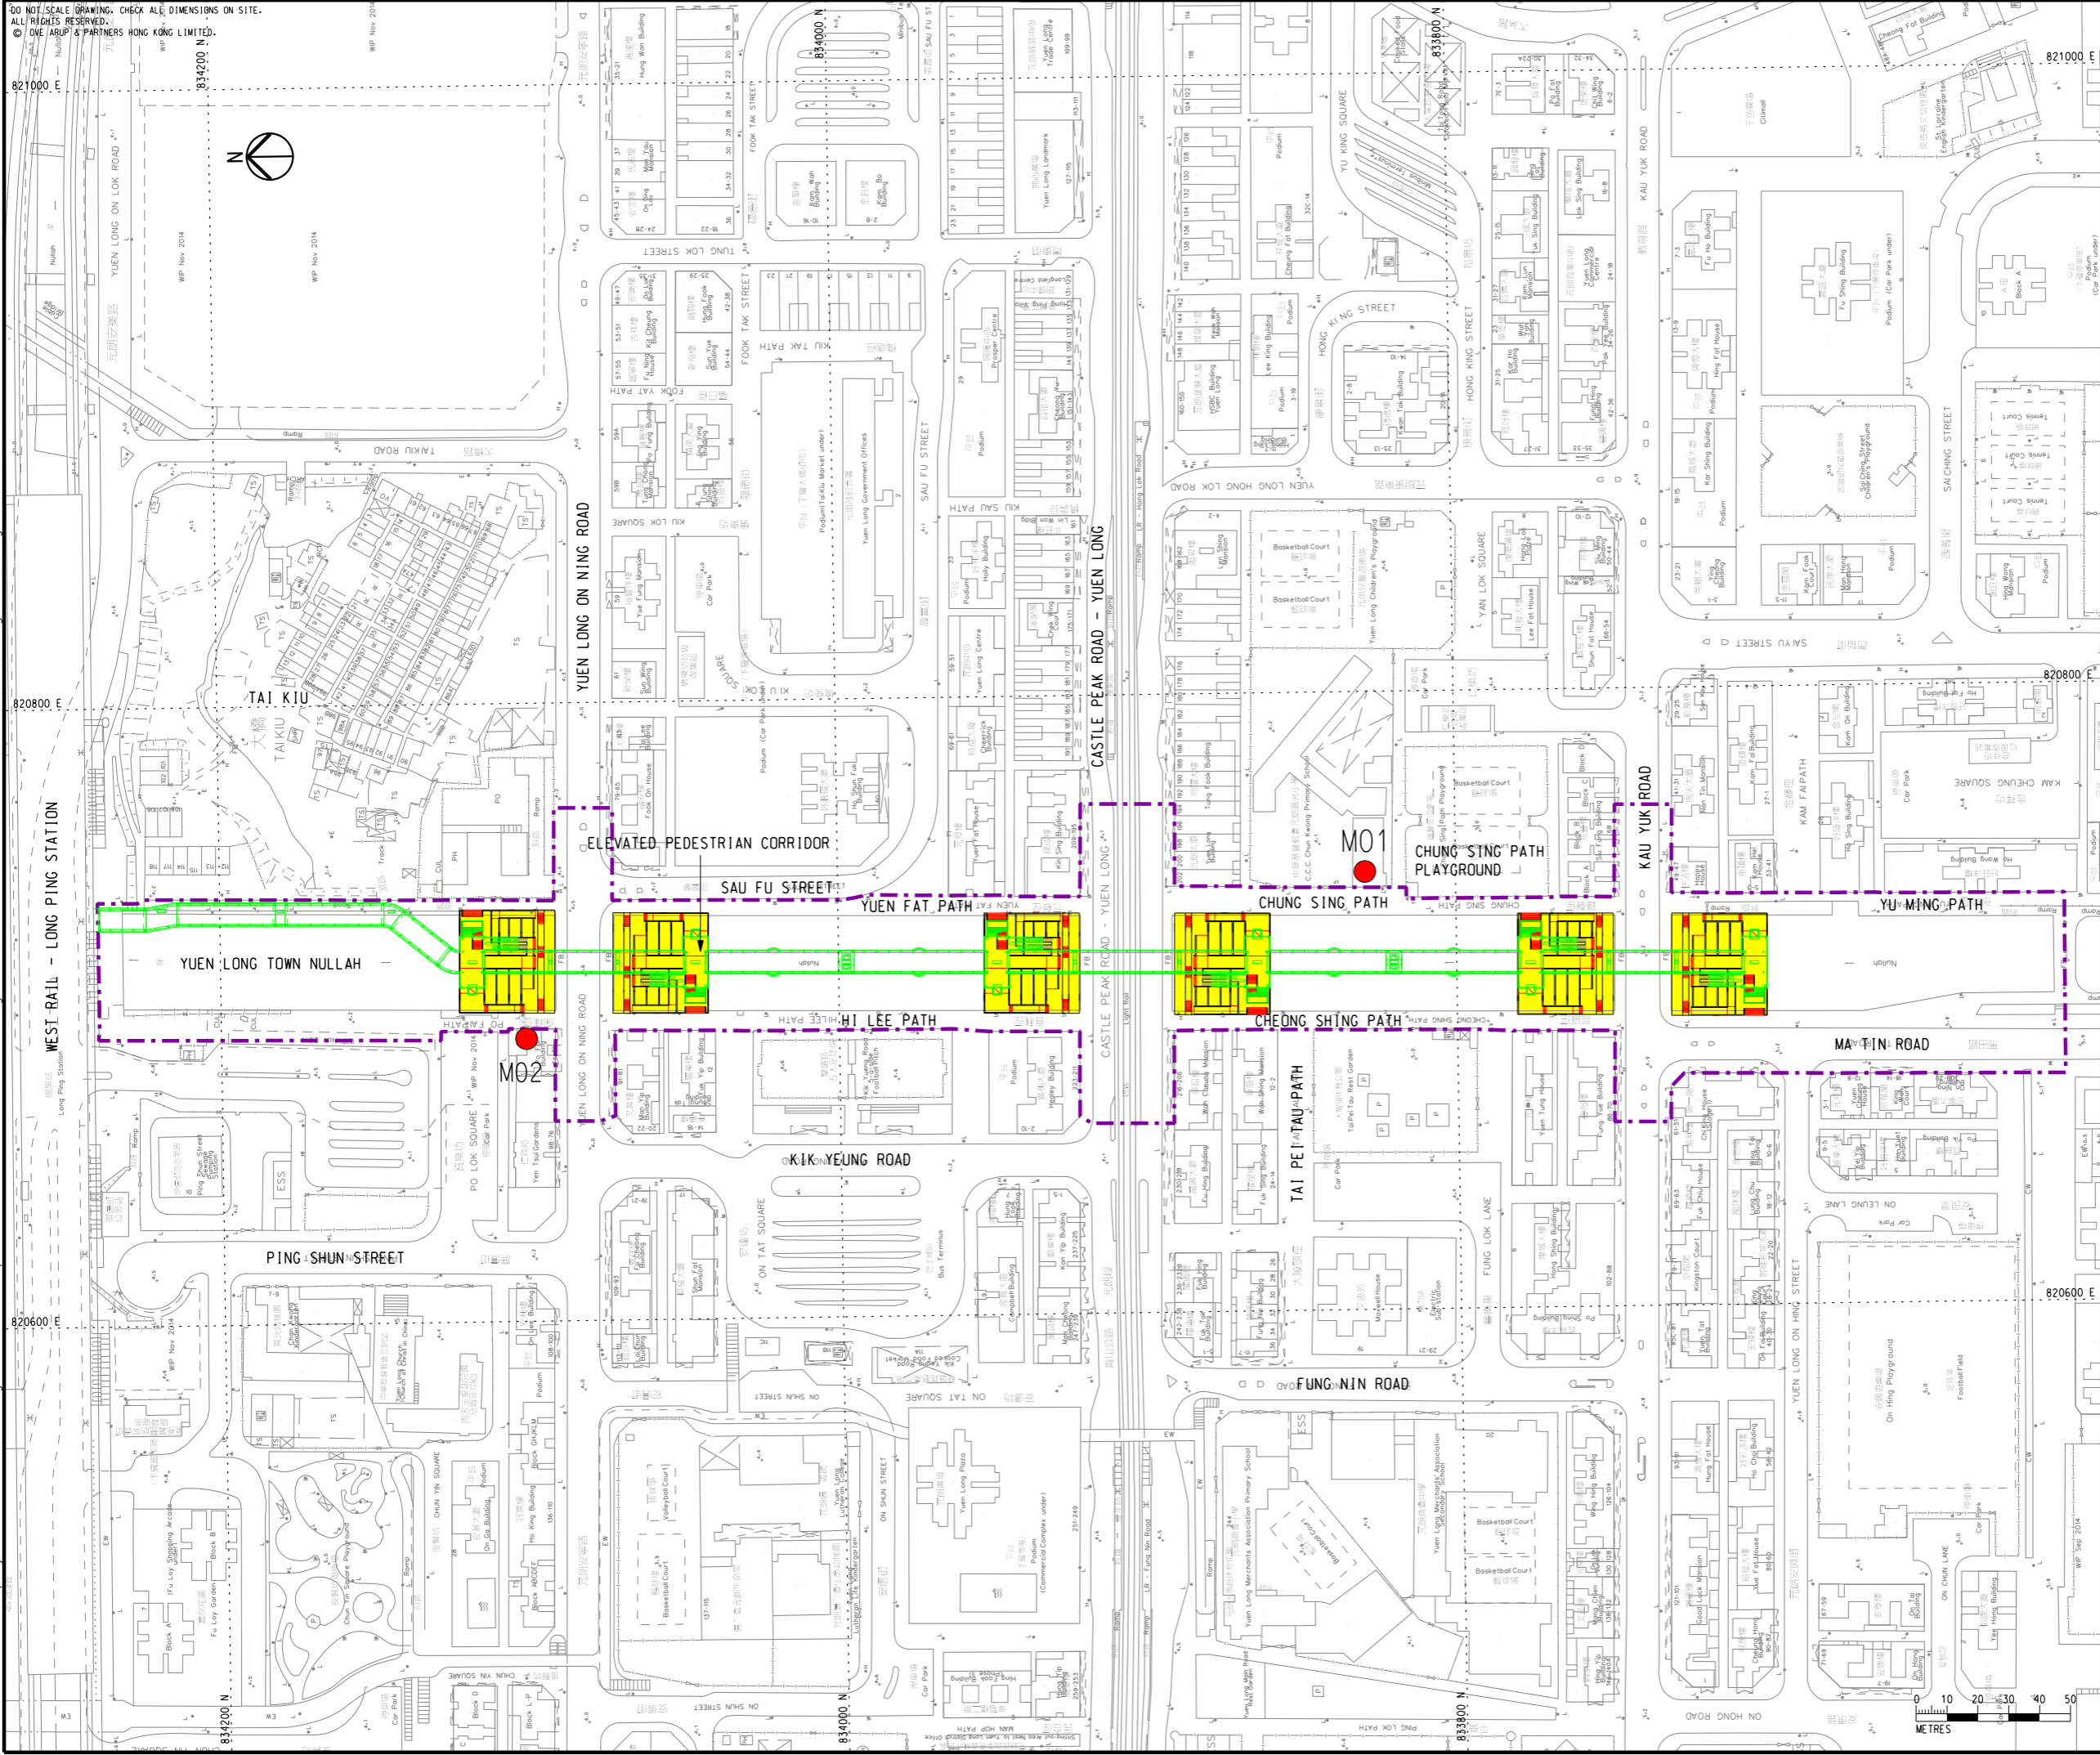

- LEGEND**
- PROPOSED SITE BOUNDARY
 - PROPOSED FOOTBRIDGE
 - PEDESTRIAN INTERCHANGE
 - PROPOSED CONSTRUCTION NOISE MONITORING STATION

D	FOURTH ISSUE	GL	05/16
C	THIRD ISSUE	GL	03/16
B	SECOND ISSUE	GL	01/16
A	FIRST ISSUE	GL	10/15
Rev	Description	By	Date


Consultant
ARUP

Contract No. and Title
Agreement No. CE 32/2014 (HY)
Elevated Pedestrian Corridor in Yuen Long Town connecting with Long Ping Station – Investigation, Design and Construction

Drawing title
LOCATION OF CONSTRUCTION NOISE MONITORING STATION

Drawing no. FIGURE 6.1		Rev. C	
Drawn GL	Date 05/16	Checked FC	Approved ST
Scale 1:2000 @A3	Status PRELIMINARY		

路政署
HIGHWAYS DEPARTMENT
主要工程管理處
MAJOR WORKS PROJECT MANAGEMENT OFFICE

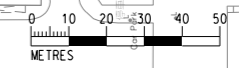

COPYRIGHT RESERVED