


DO NOT SCALE DRAWING. CHECK ALL DIMENSIONS ON-SITE.
 ALL RIGHTS RESERVED.
 © 2016 ARUP & PARTNERS HONG KONG LIMITED.

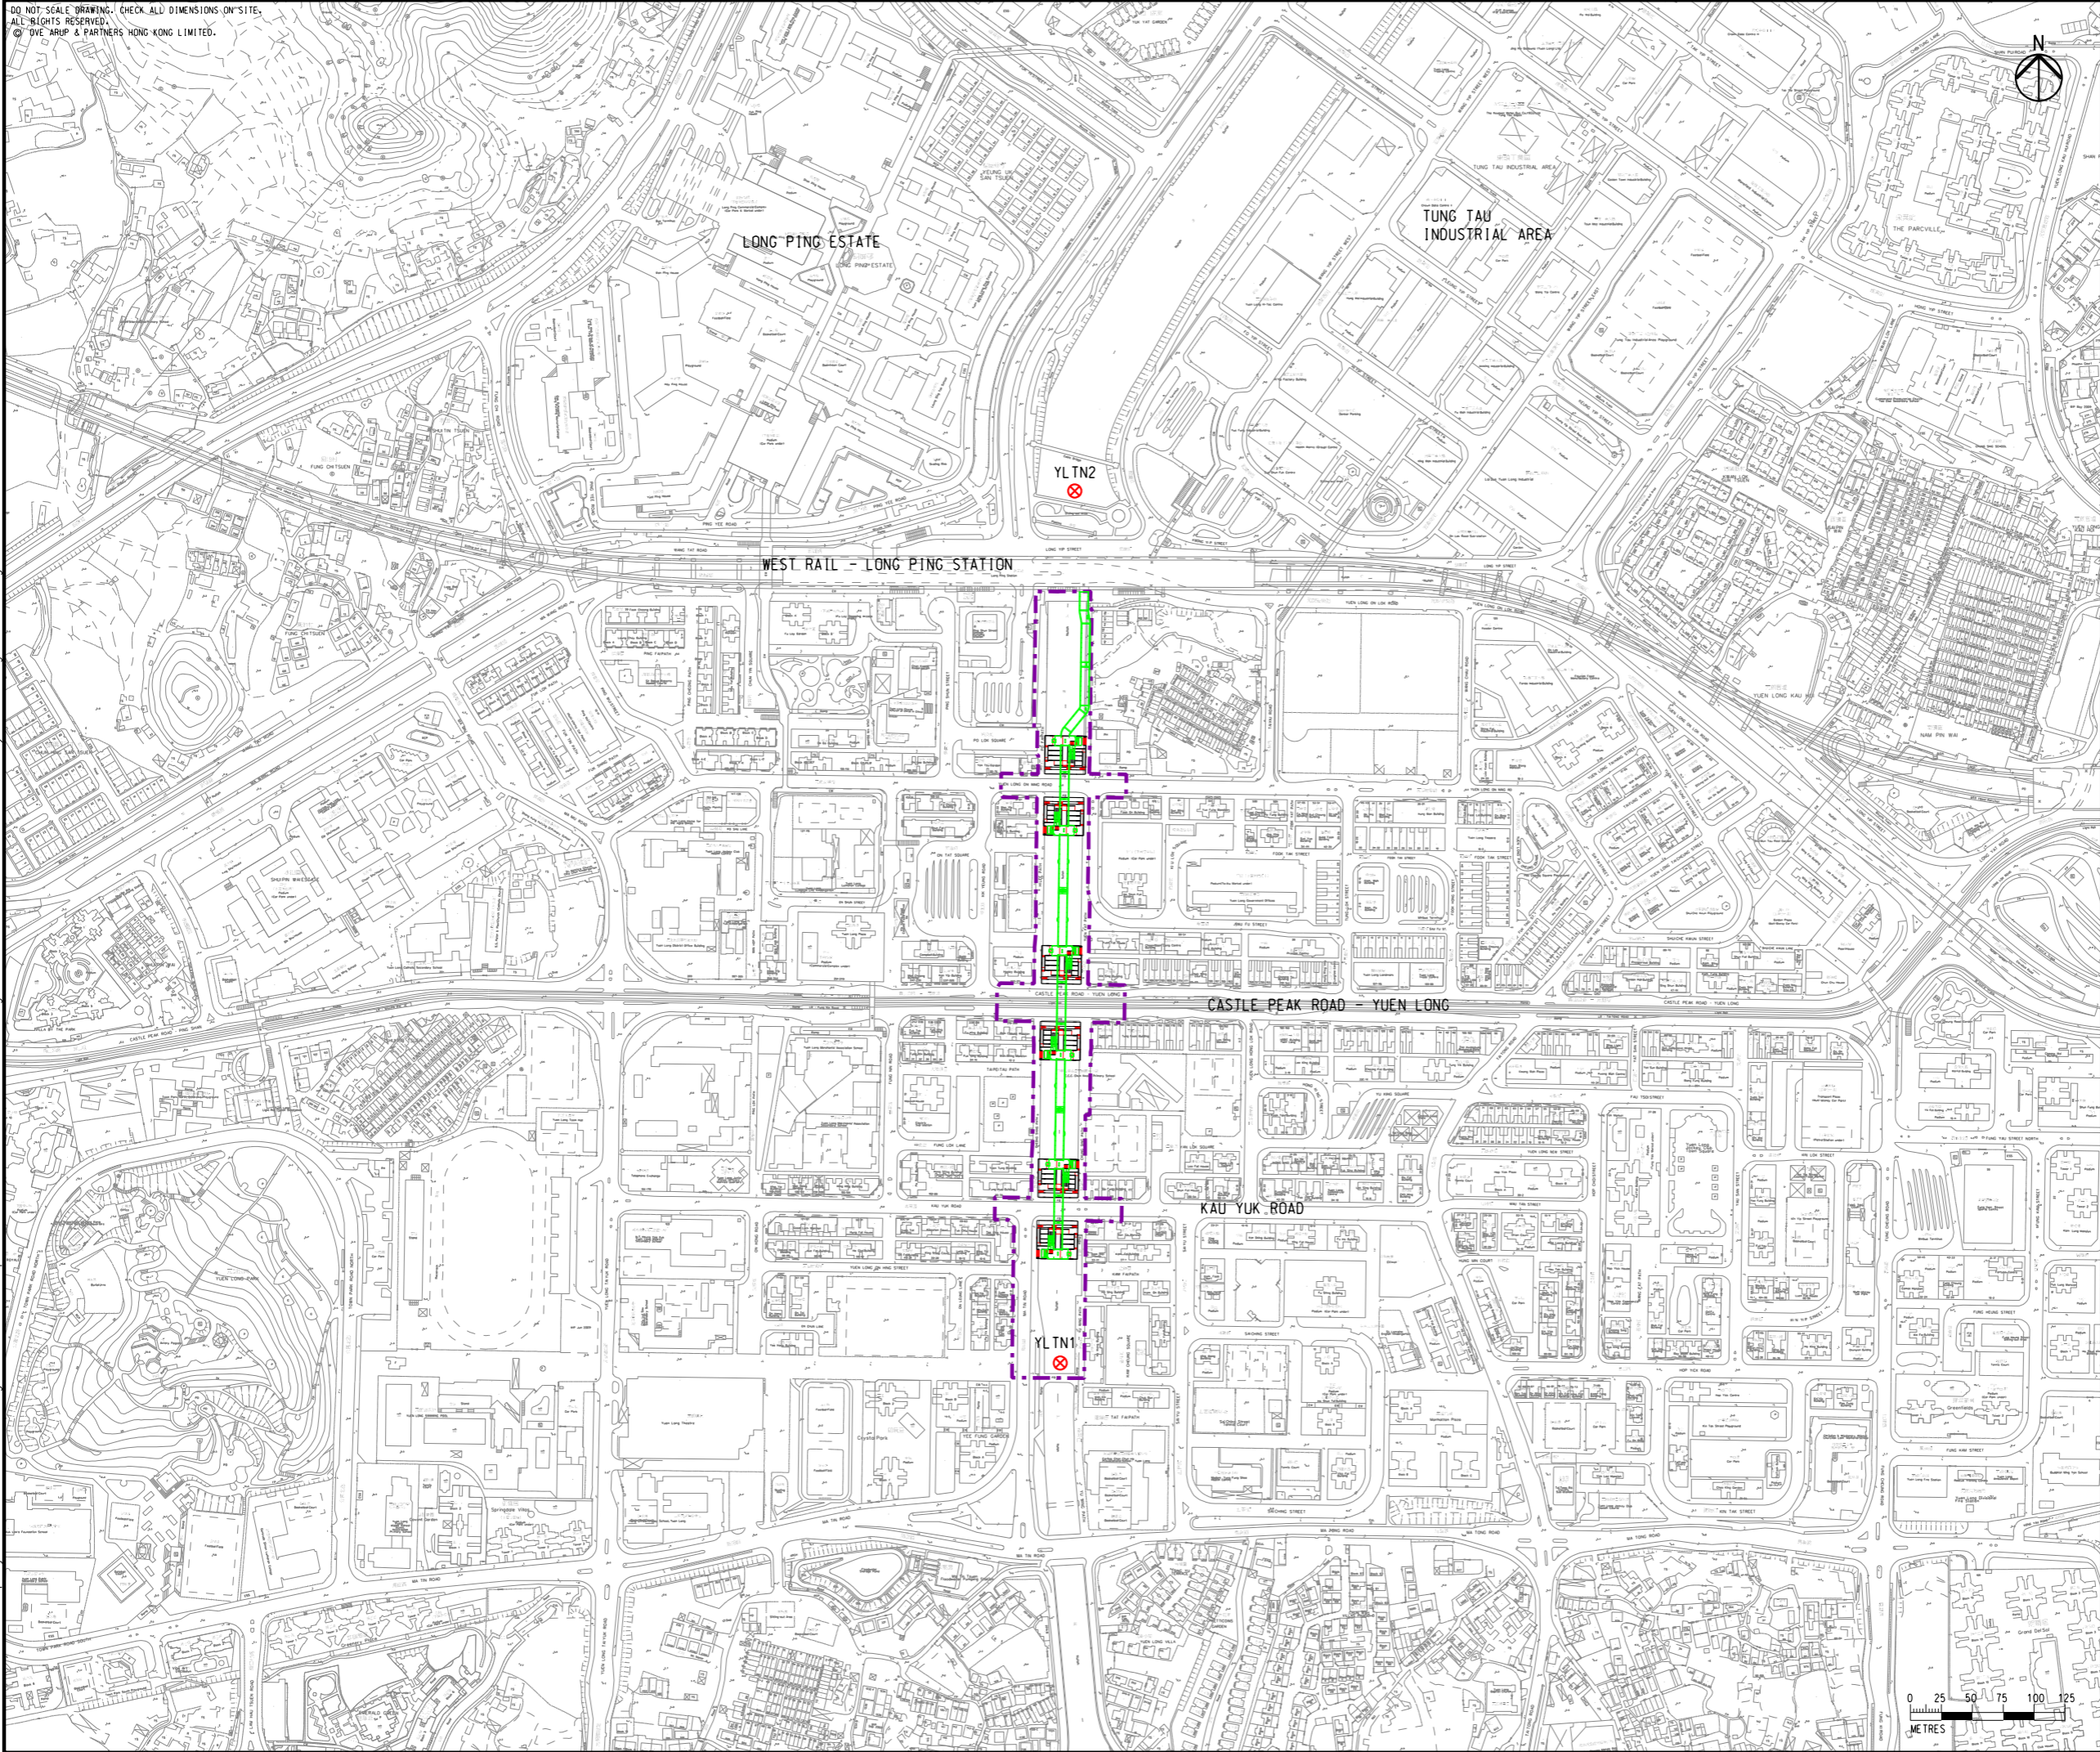

- LEGEND**
- PROPOSED SITE BOUNDARY
 - PROPOSED FOOTBRIDGE
 - PROPOSED WATER QUALITY MONITORING STATION



Rev	Description	By	Date
C	THIRD ISSUE	GL	05/16
B	SECOND ISSUE	GL	02/16
A	FIRST ISSUE	GL	11/15

Consultant
ARUP

Contract No. and Title
 Agreement No. CE 32/2014 (HY)
 Elevated Pedestrian Corridor in
 Yuen Long Town connecting with
 Long Ping Station
 – Investigation, Design and Construction

Drawing title
**LOCATION OF WATER QUALITY
 MONITORING STATIONS**

Drawing no. FIGURE 7.1		Rev. C	
Drawn GL	Date 05/16	Checked FC	Approved ST
Scale 1:5000 @A3		Status PRELIMINARY	

COPYRIGHT RESERVED



路政署
HIGHWAYS DEPARTMENT
 主要工程管理處
 MAJOR WORKS PROJECT MANAGEMENT OFFICE



Printed by : 5/26/2016
 Filename : G:\env\project\240246\13 Drawing Deliverables\Report\EM&A Manual\02_Final EM&A\Figure 7.1 - Locations of Water Quality Monitoring Stations.dgn