


圖例

+7.000

建議水平

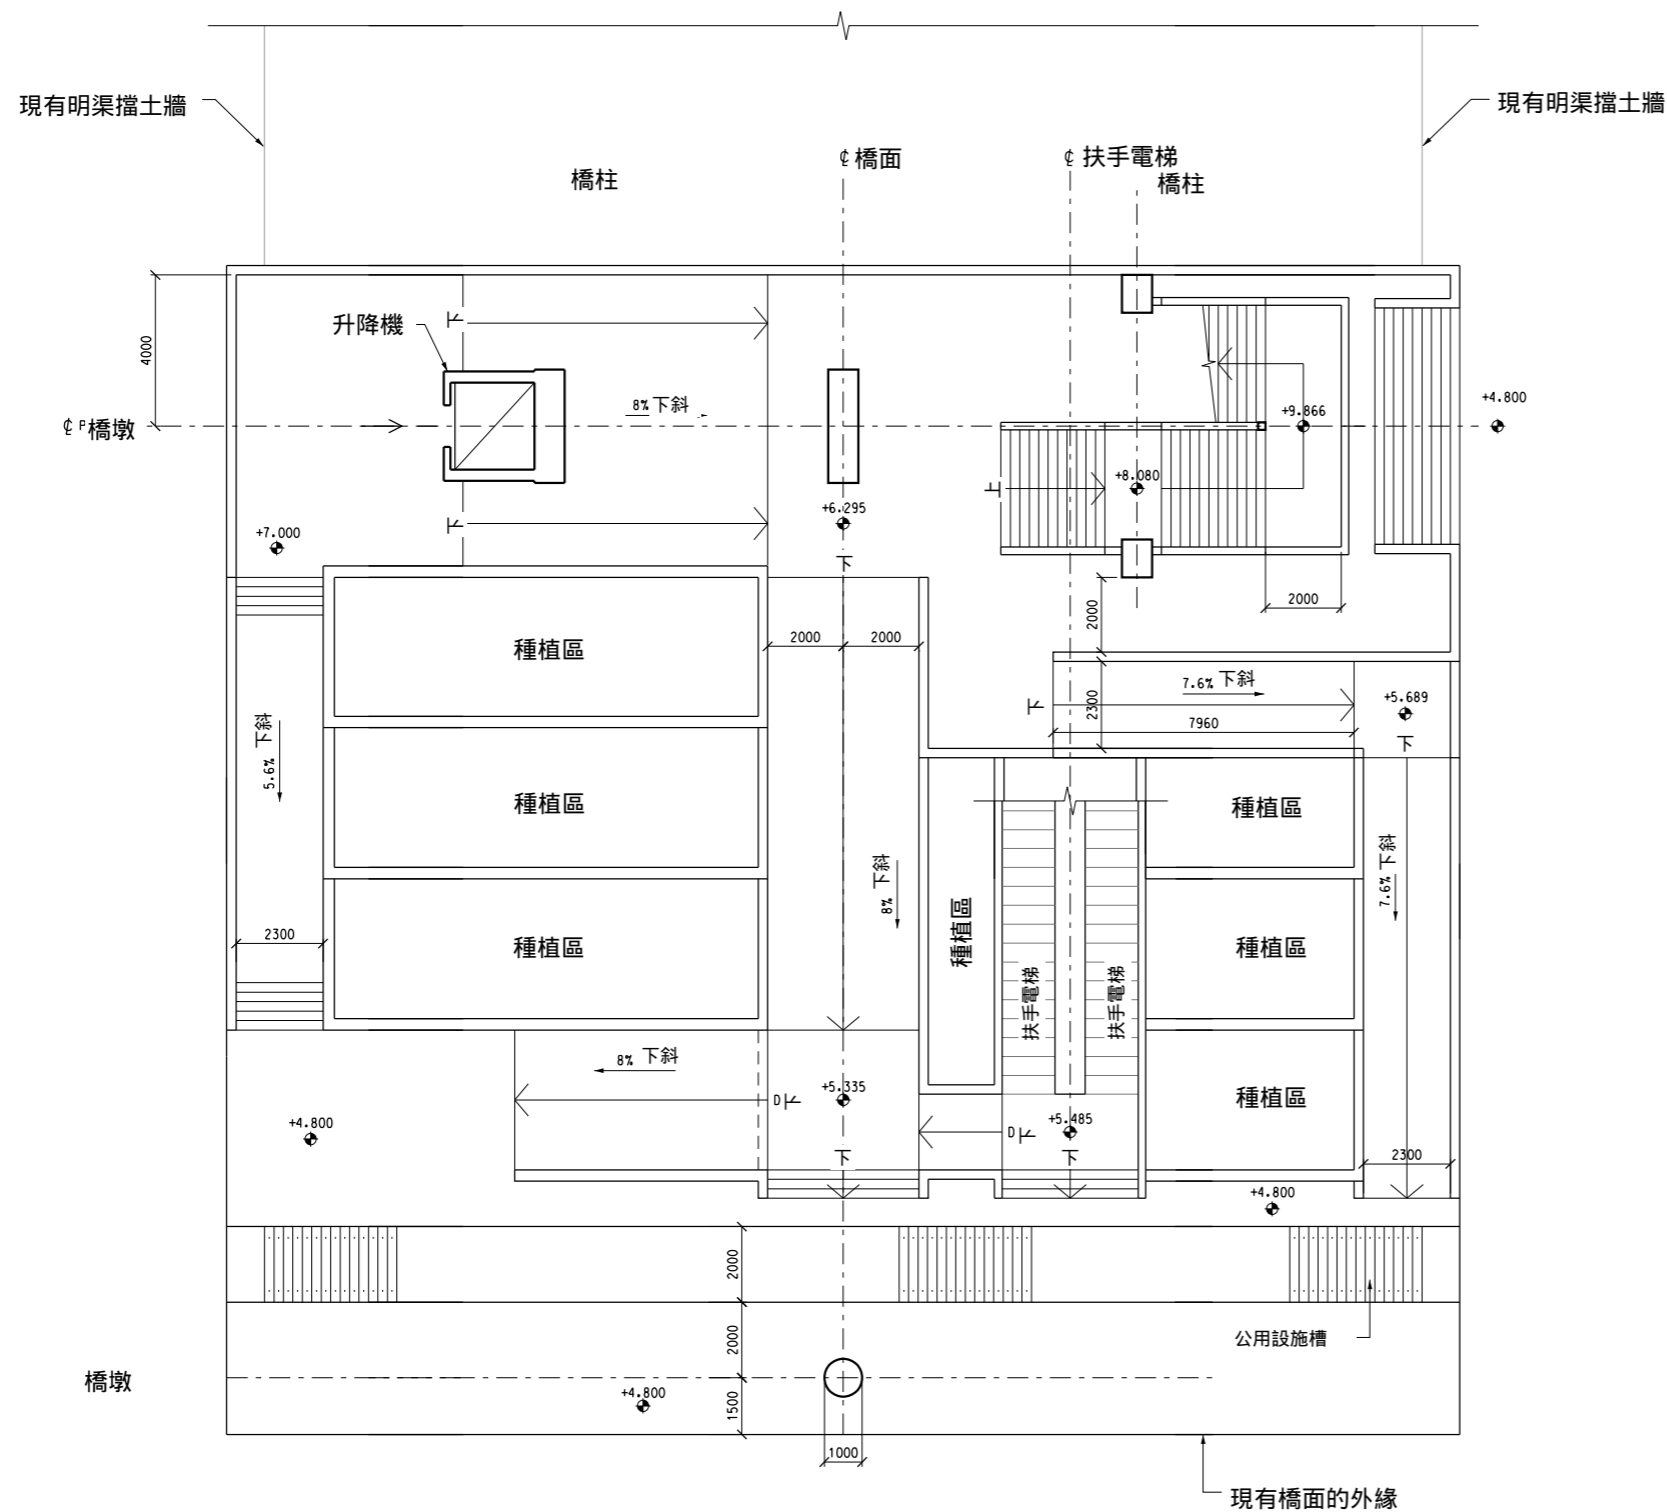

TYPICAL PLAN OF PEDESTRIAN INTERCHANGE AT GROUND LEVEL

於地面水平的行人交匯處平面圖

1:100

Rev	Description	By	Date
B	SECOND ISSUE	EN	05/16
A	FIRST ISSUE	EN	03/16

Consultant
ARUP

Project title
 合約編號 CE32/2014(HY)
 連接朗屏站的元朗市高架行人
 通道-勘察研究、設計及建造

Drawing title
 行人交匯處佈局示意圖
 (頁2/2)

Drawing no.	圖 2.3	Rev.	B
Drawn	Date	Checked	Approved
RC	04/16	KYL	EC
Scale	1:100 @A1	Status	PRELIMINARY

COPYRIGHT RESERVED

