


DO NOT SCALE DRAWING. CHECK ALL DIMENSIONS ON SITE.
ALL RIGHTS RESERVED.
© ONE ARUP & PARTNERS HONG KONG LIMITED.

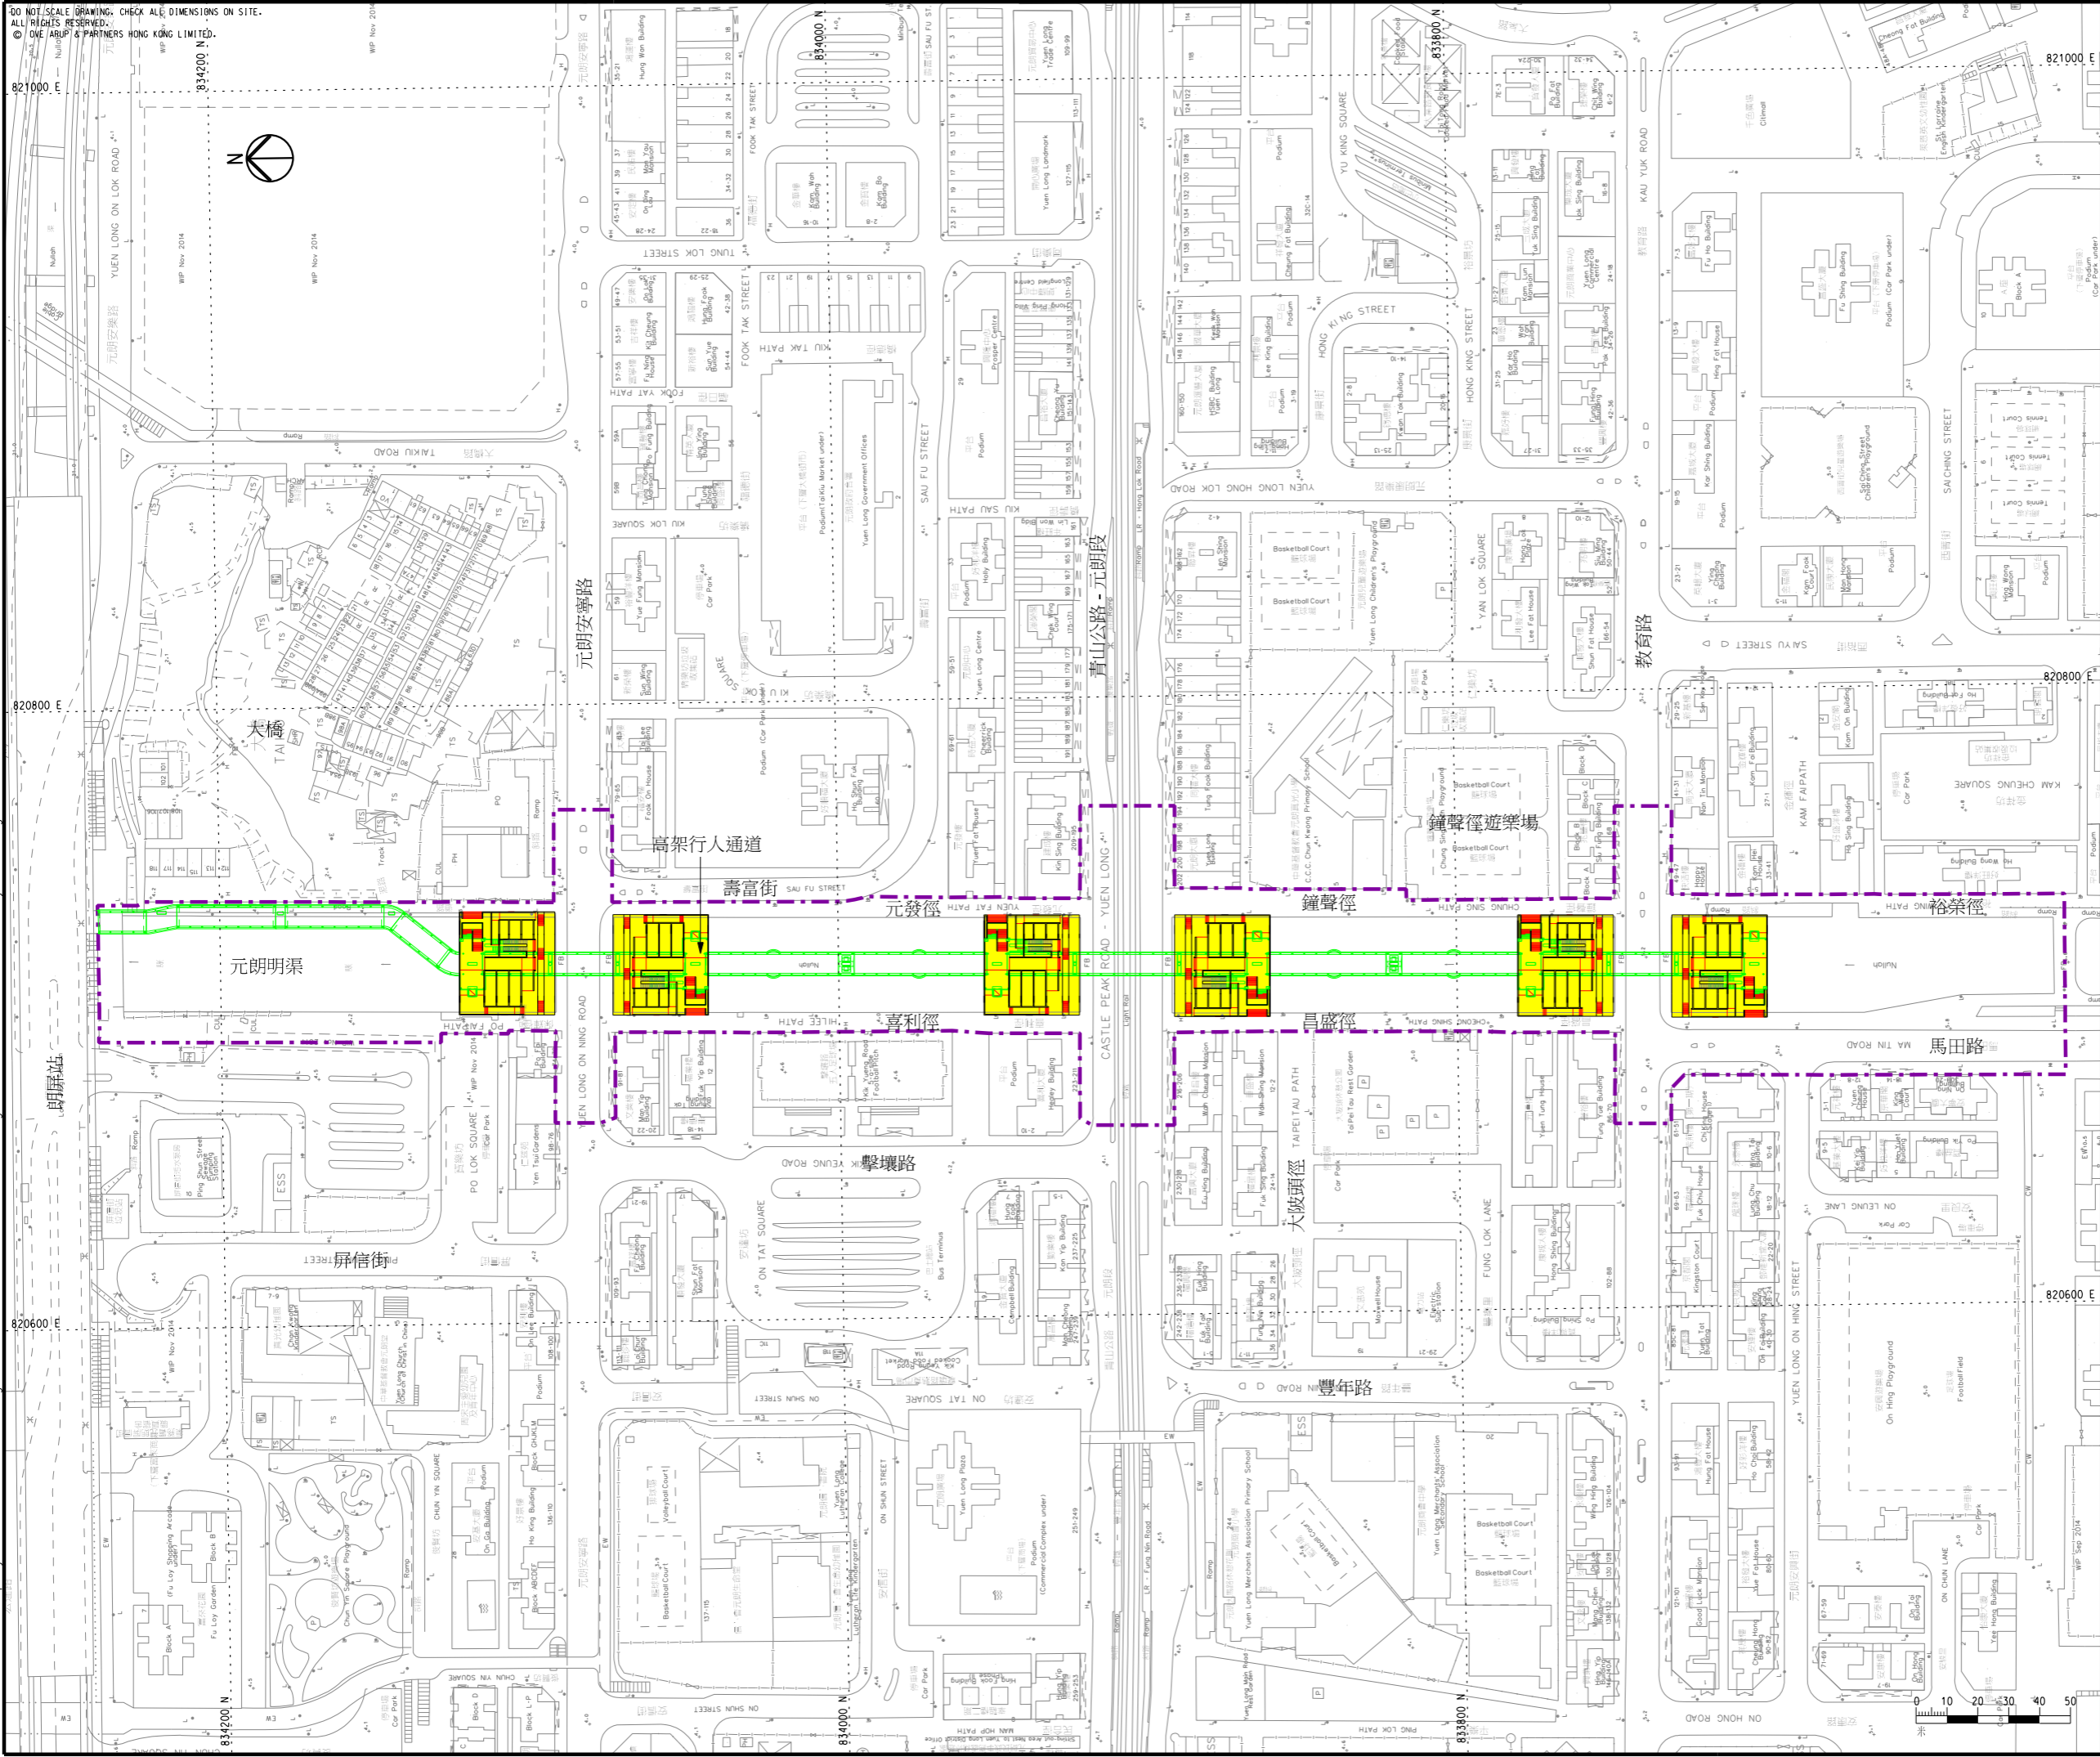

圖例

- 項目範圍
- 擬建天橋
- 行人交匯處

B	SECOND ISSUE	GL	05/16
A	FIRST ISSUE	GL	04/16
Rev	Description	By	Date

Consultant
ARUP

Contract No. and Title
**合約編號 CE32/2014(HY)
連接朗屏站的元朗市高架行人
通道-勘察研究、設計及建造**

Drawing title
項目位置

Drawing no. 圖2.1		Rev. B	
Drawn GL	Date 05/16	Checked FC	Approved ST
Scale 1:2000 @A3	Status PRELIMINARY		

COPYRIGHT RESERVED

**路政署
HIGHWAYS DEPARTMENT**
主要工程管理處
MAJOR WORKS PROJECT MANAGEMENT OFFICE