



MATCH LINE  
FOR CONTINUATION  
SEE DWG FIGURE 3.8

MATCH LINE  
FOR CONTINUATION  
SEE DWG FIGURE 3.12

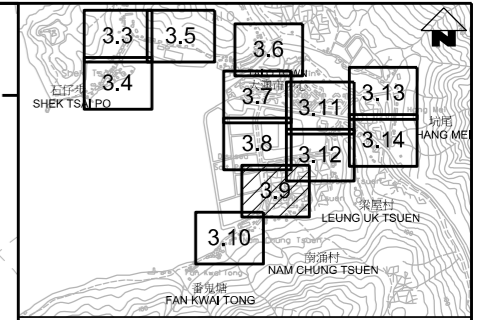


KEY PLAN SCALE : N.T.S.

- LEGEND AND ABBREVIATION:
- Proposed Sewer
  - Proposed Manhole
  - Proposed Rising Main
  - Proposed Tapping Pipe (subject to consultation with owners of houses with topographical problem)
  - Proposed Sewage Pumping Station
  - Label for Air Sensitive Receiver
  - 500m Radius Boundary of Tai O STW, Hang Mei SPS and Fan Kwai Tong SPS

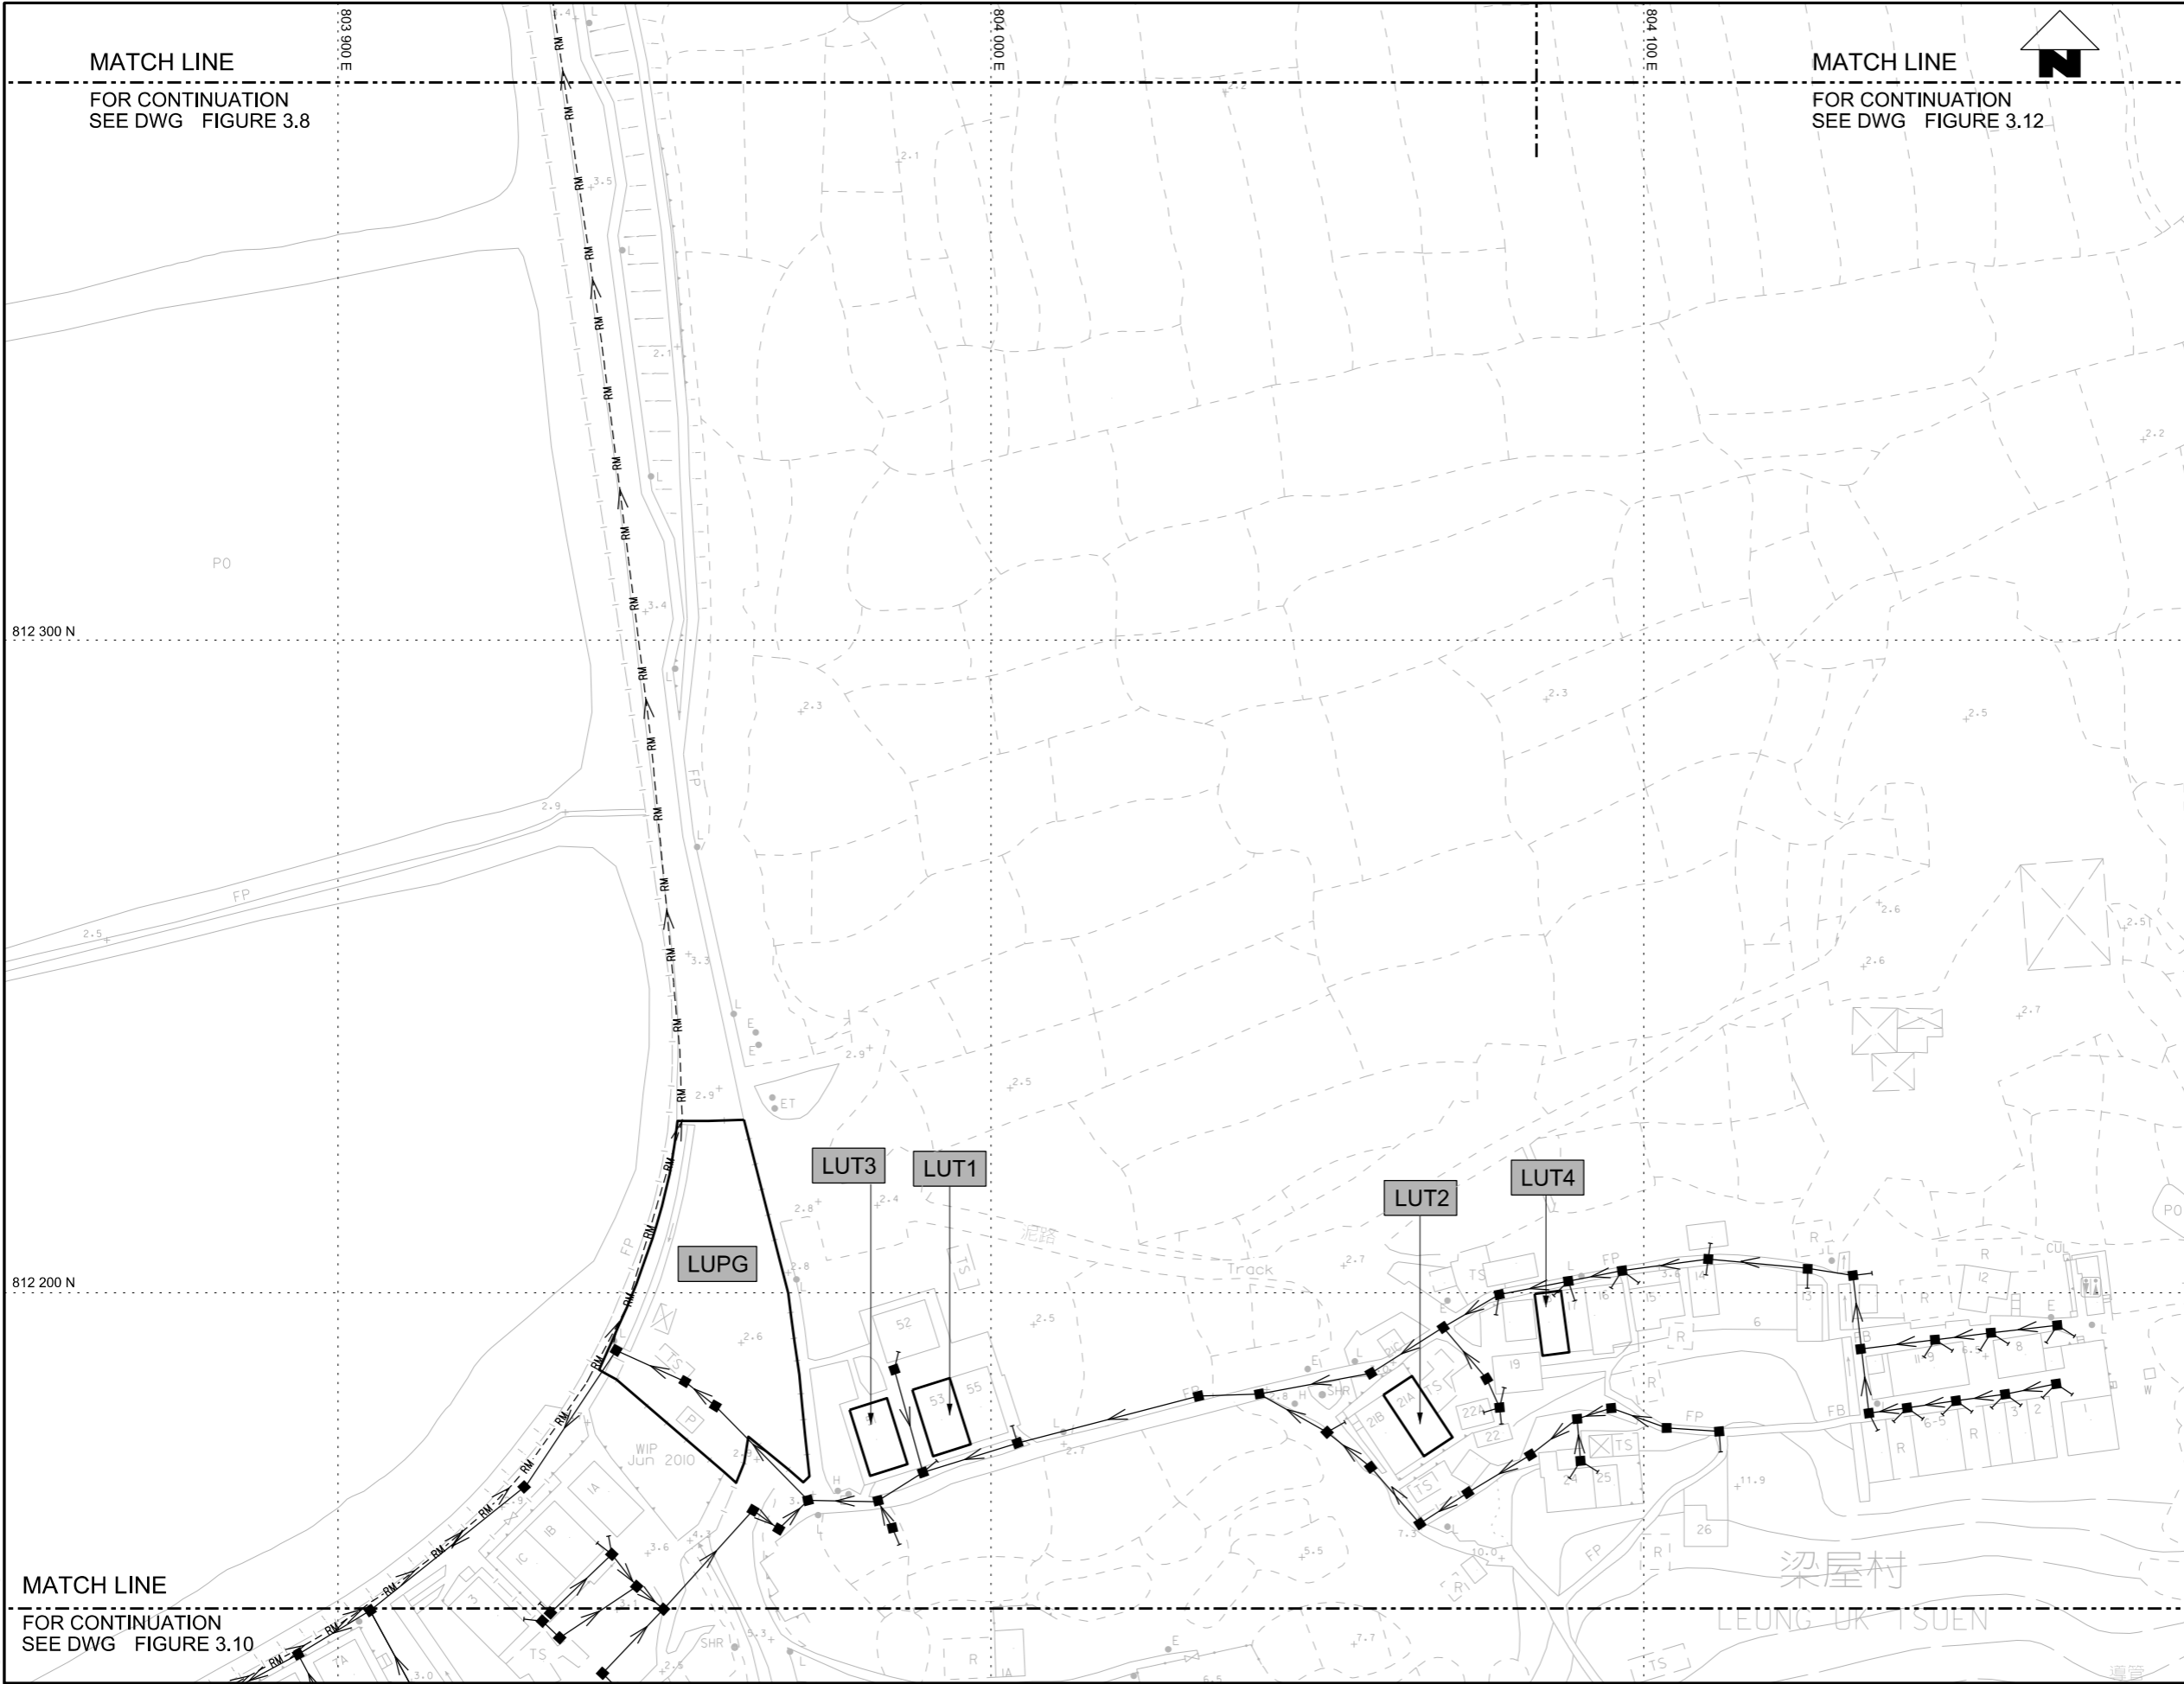

MATCH LINE  
FOR CONTINUATION  
SEE DWG FIGURE 3.10

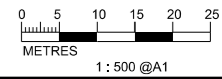

PRINTED BY: cheu8306 8/9/2013 6:24:24 PM  
 FILENAME: F:\CHINA\UP\orange\_CADD\Project\IS\4572\FIGURE\EA-TAI O\AIR\_Sensitive\4572-FIGURE-TO-3-9.dgn



Agreement No. CE 15/2010 (DS)  
 Upgrading of Cheung Chau and Tai O Sewerage Collection, Treatment and Disposal Facilities - Design and Construction  
 Outlying Islands Sewerage Stage 2 -  
 Upgrading of Tai O Sewerage Collection, Treatment and Disposal Facilities

Title :	AIR SENSITIVE RECEIVERS (Sheet 9 of 14)		
Date :	MAY 2015	Figure :	3.9